

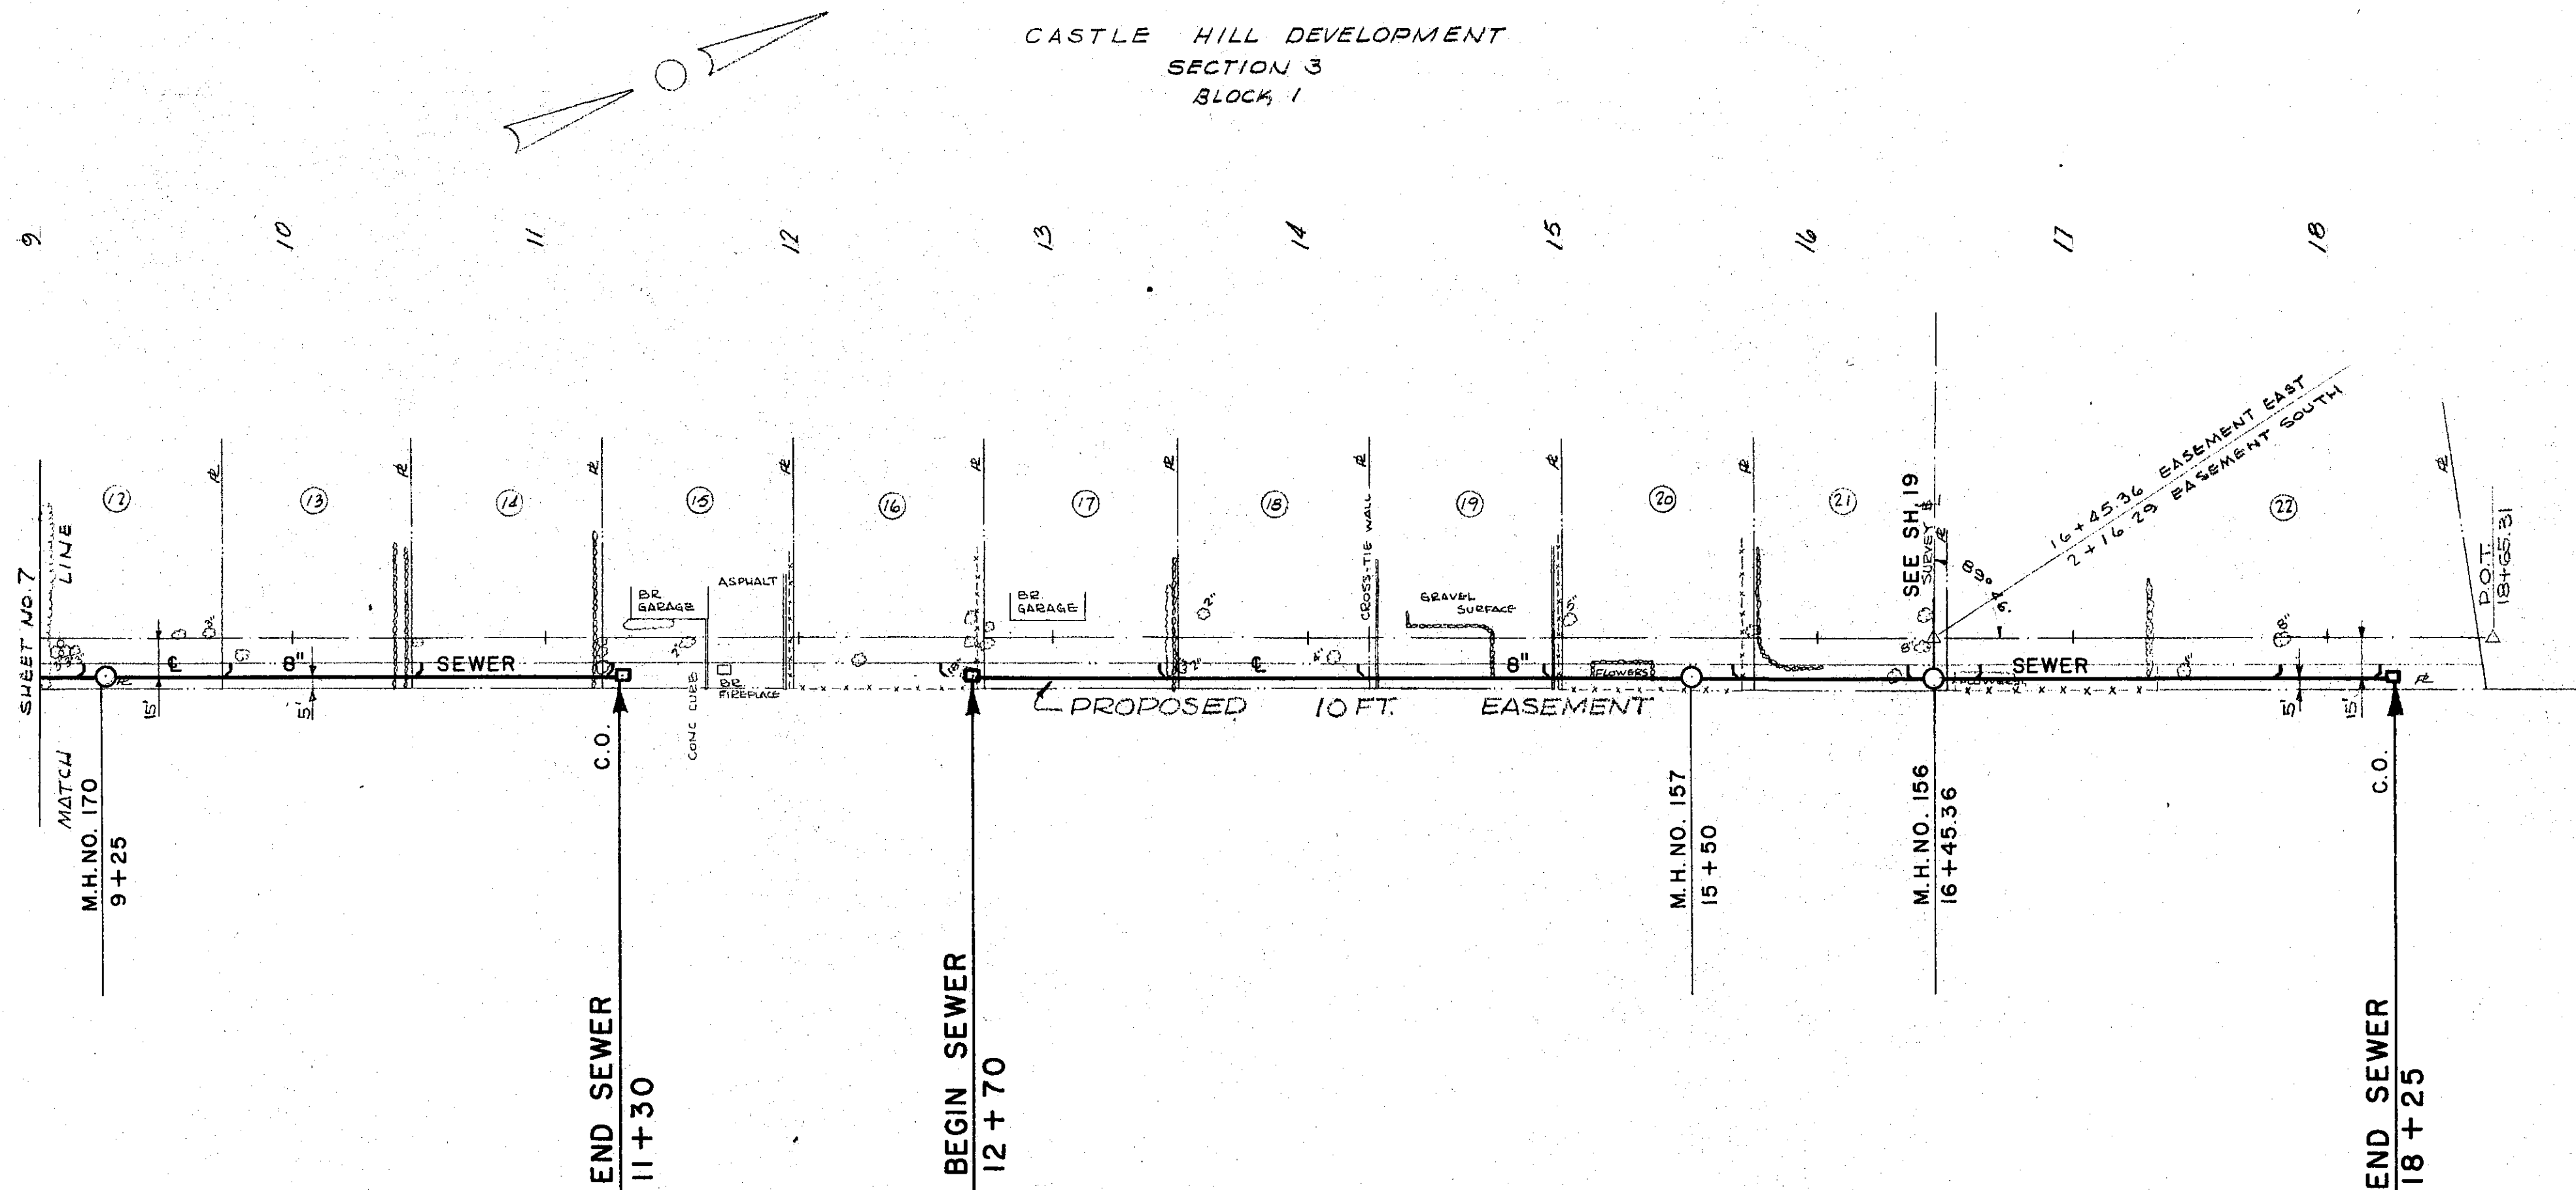


PLAN	SURVEYED	BY	DATE
NOTE BOOK NO.	PLOTTED	R. C. P.	7-1-63
	ALIGNMENT CHECKED		
	RT. OF WAY CHECKED		

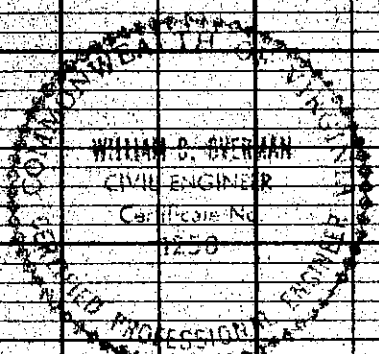

PROFILE	SURVEYED	BY	DATE
NOTE BOOK NO.	PLOTTED	R. C. P.	7-1-63
	STRUCTURE NOTATIONS CHECKED		
	STRUCTURE NOTATIONS CHECKED		

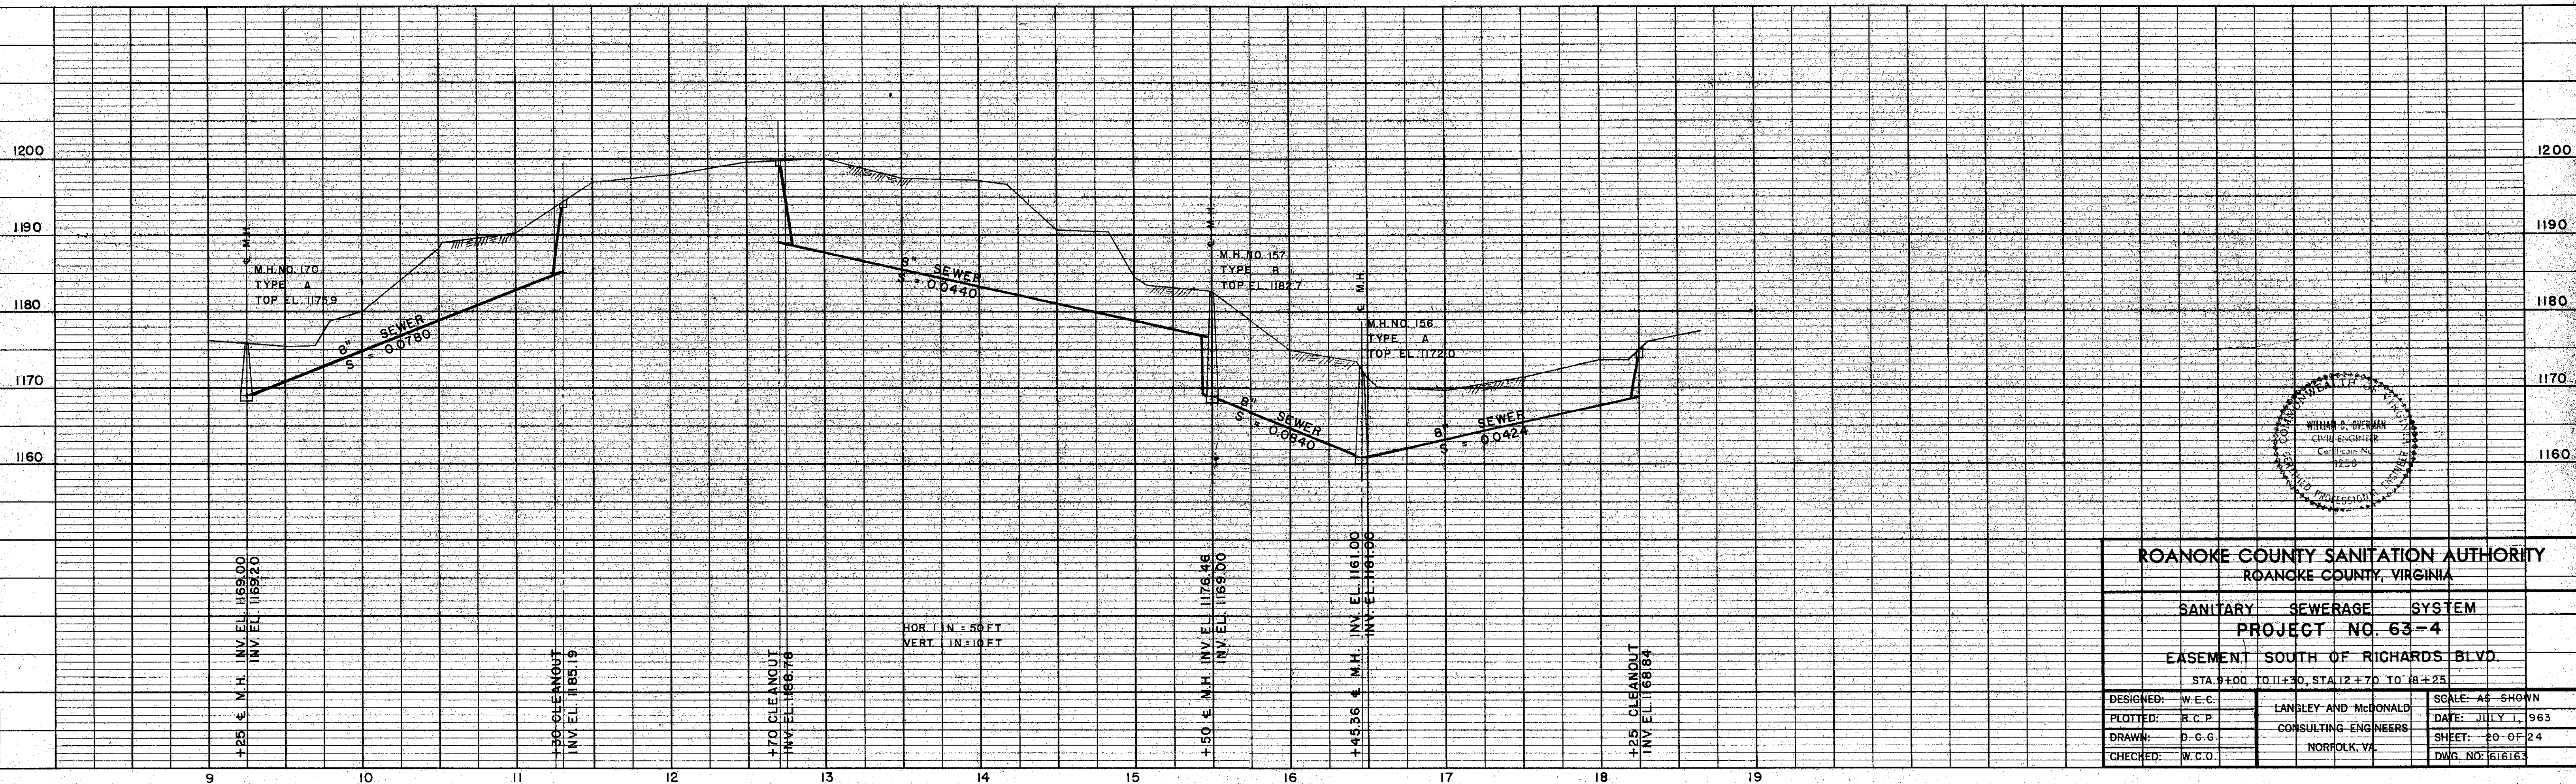

ROANOKE COUNTY SANITATION AUTHORITY ROANOKE COUNTY, VIRGINIA		
SANITARY	SEWERAGE	SYSTEM
PROJECT NO. 63-4		
EASEMENT SOUTH OF RICHARDS BLVD.		
STA. 9+00 TO 11+30, STA. 12+70 TO 18+25		
DESIGNED: W.E.C.	LANGLEY AND McDONALD	SCALE: AS SHOWN
PLOTTED: R.C.P.	CONSULTING ENGINEERS	DATE: JULY 1, 1963
DRAWN: D.C.G.	NORFOLK, VA.	SHEET: 20 OF 24
CHECKED: W.C.O.		DWG. NO. 616163