
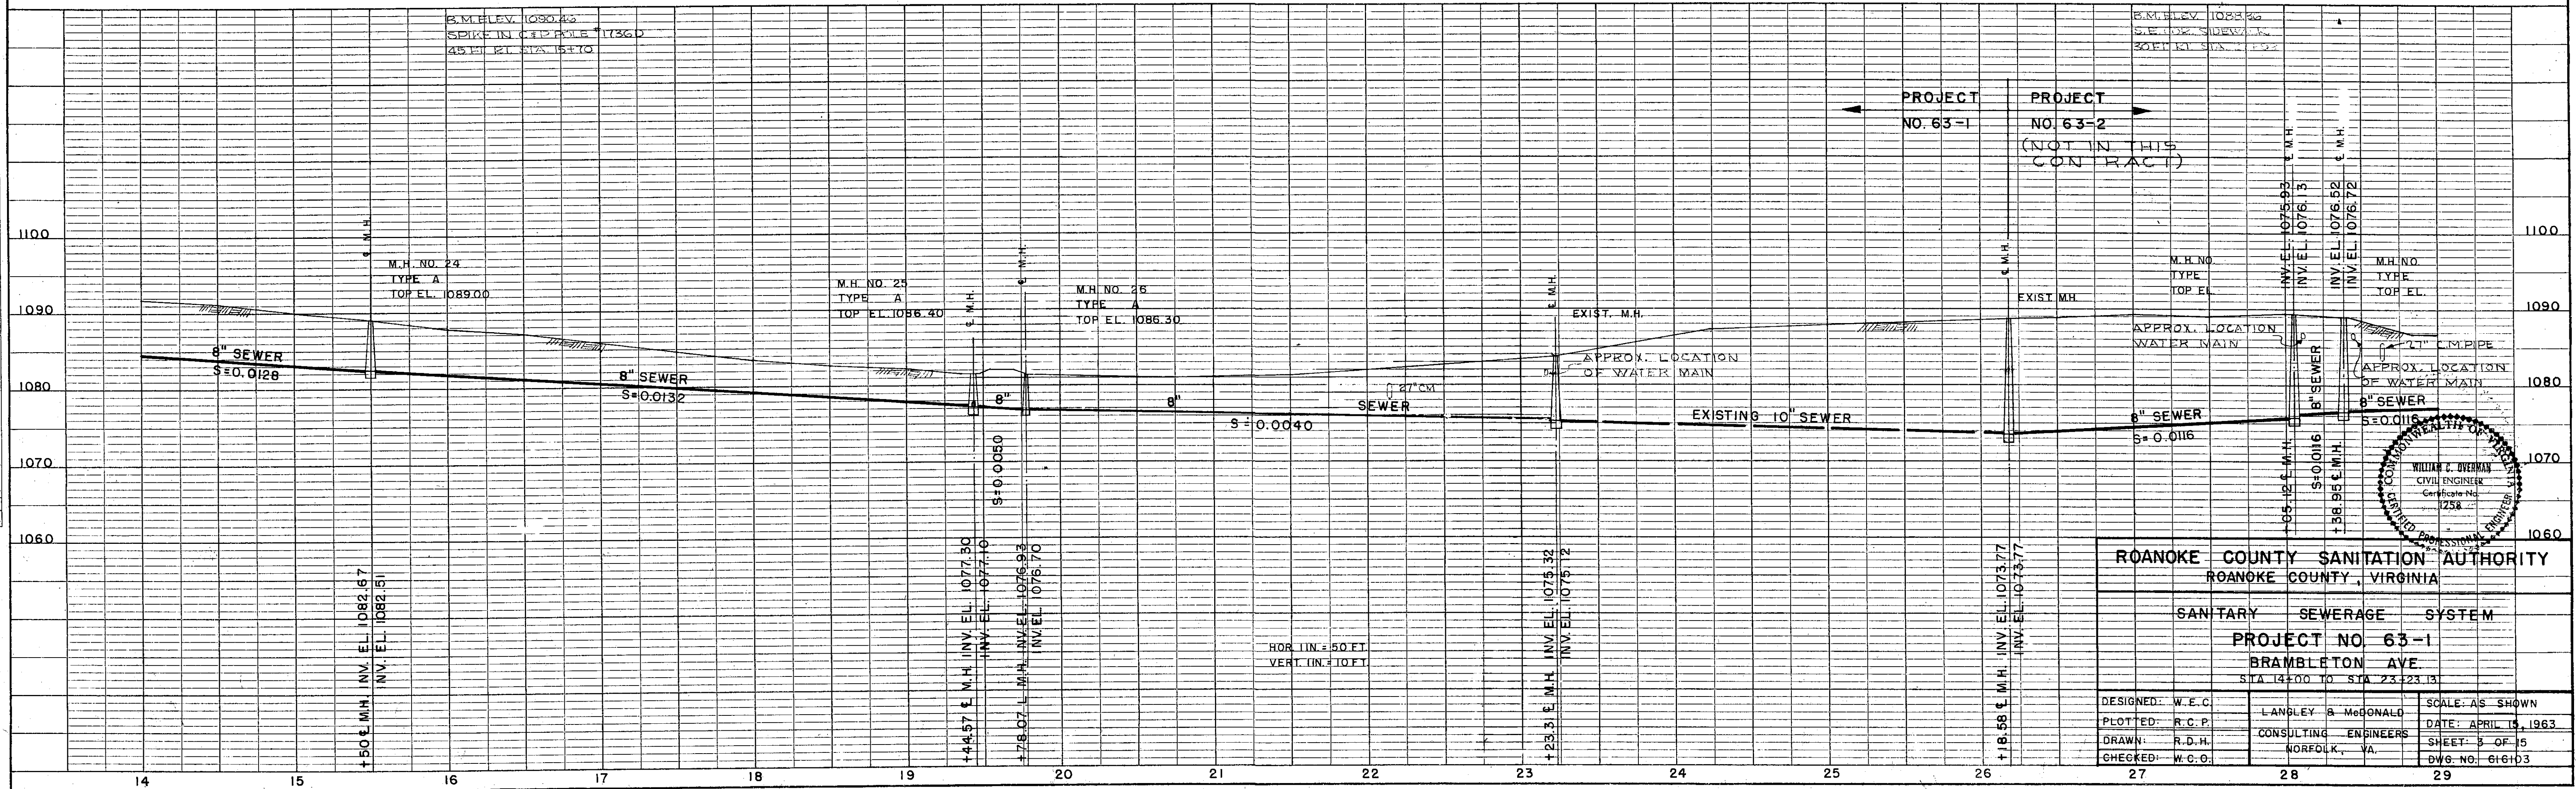


PLAN	SURVEYED	DATE
NO. 1	BY R.C.P.	2-18-63
NO. 2	NOTED	
NO. 3	NOTED	
PROFILE	SURVEYED	DATE
NO. 1	BY R.C.P.	2-18-63
NO. 2	NOTED	
NO. 3	NOTED	
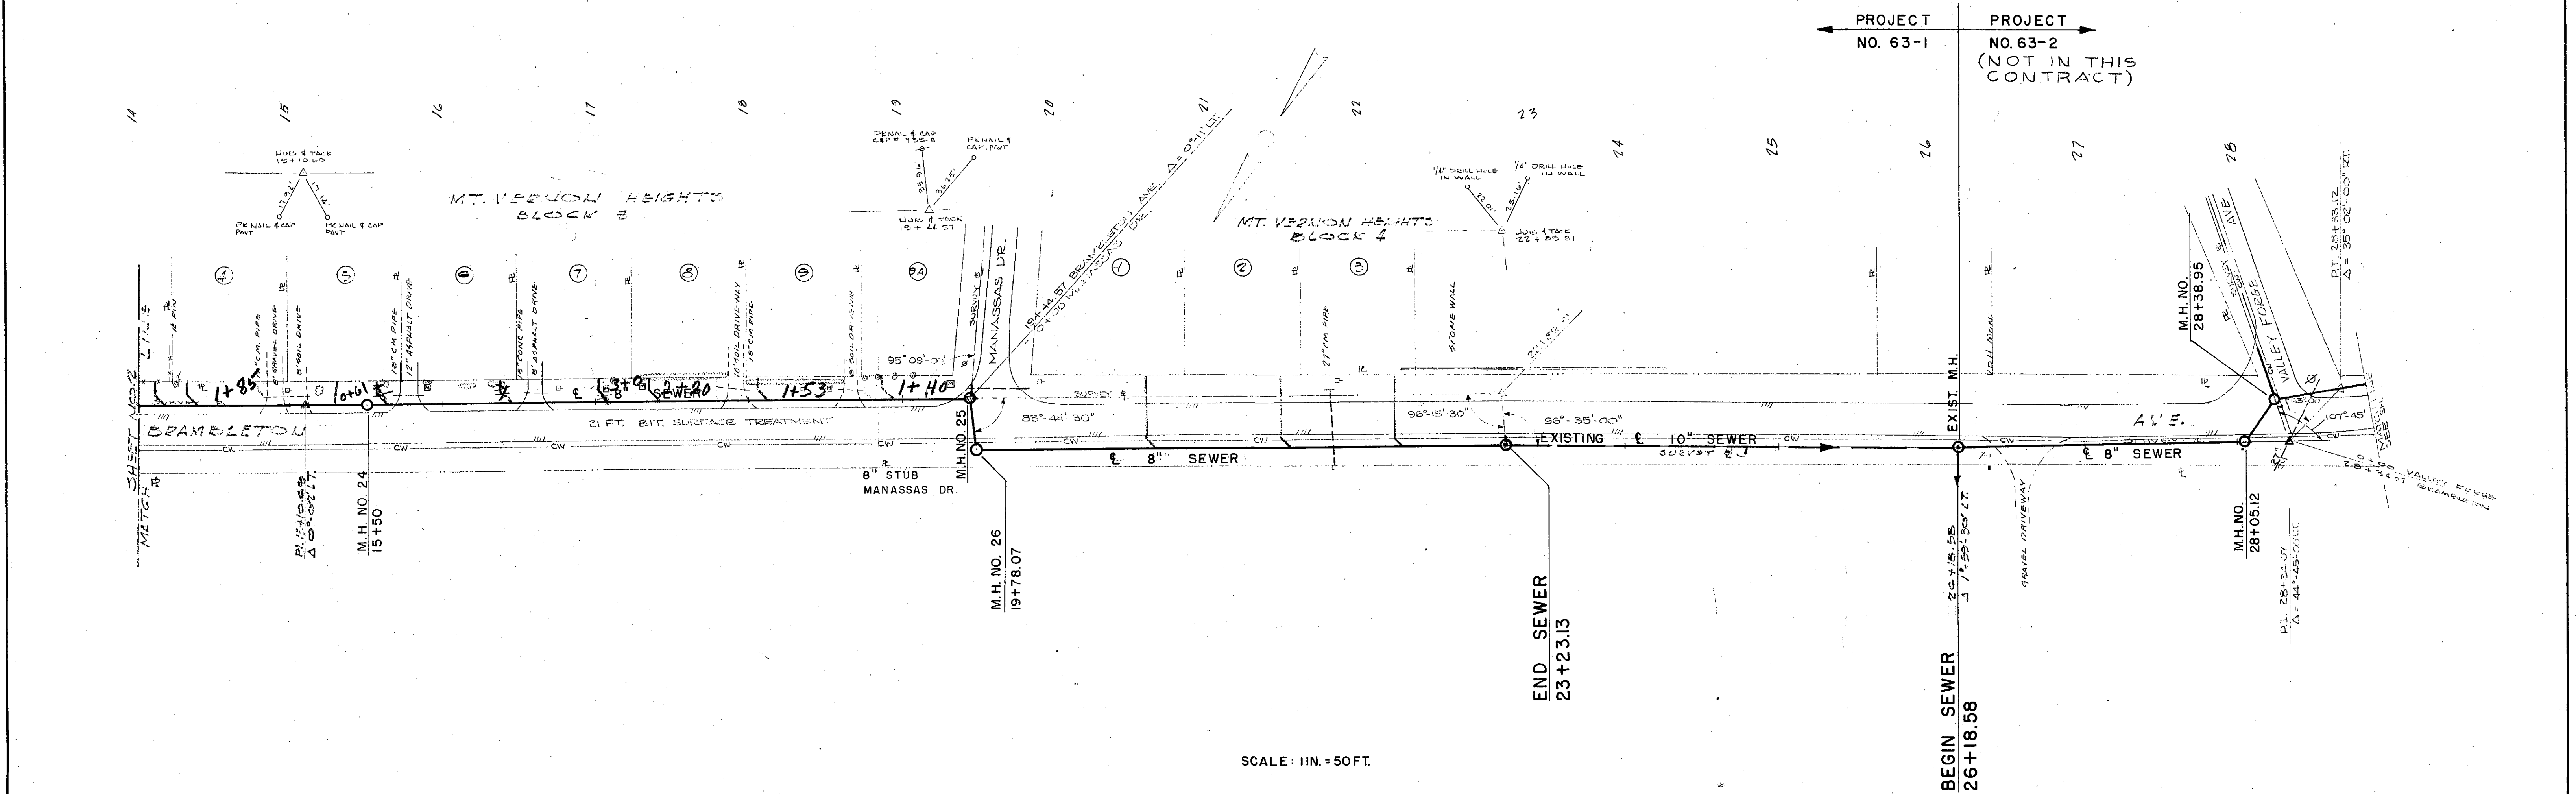

ROANOKE COUNTY SANITATION AUTHORITY
ROANOKE COUNTY, VIRGINIA

SANITARY SEWERAGE SYSTEM

PROJECT NO. 63-1
BRAMBLETON AVE.

DESIGNED: W.E.C.
PLOTTER: R.C.P.
DRAWN: R.D.H.
CHECKED: W.C.O.

CONSULTING ENGINEERS
NORFOLK, VA.

SCALE: AS SHOWN
SHEET: 3 OF 15
DWG. NO.: 61-6103