
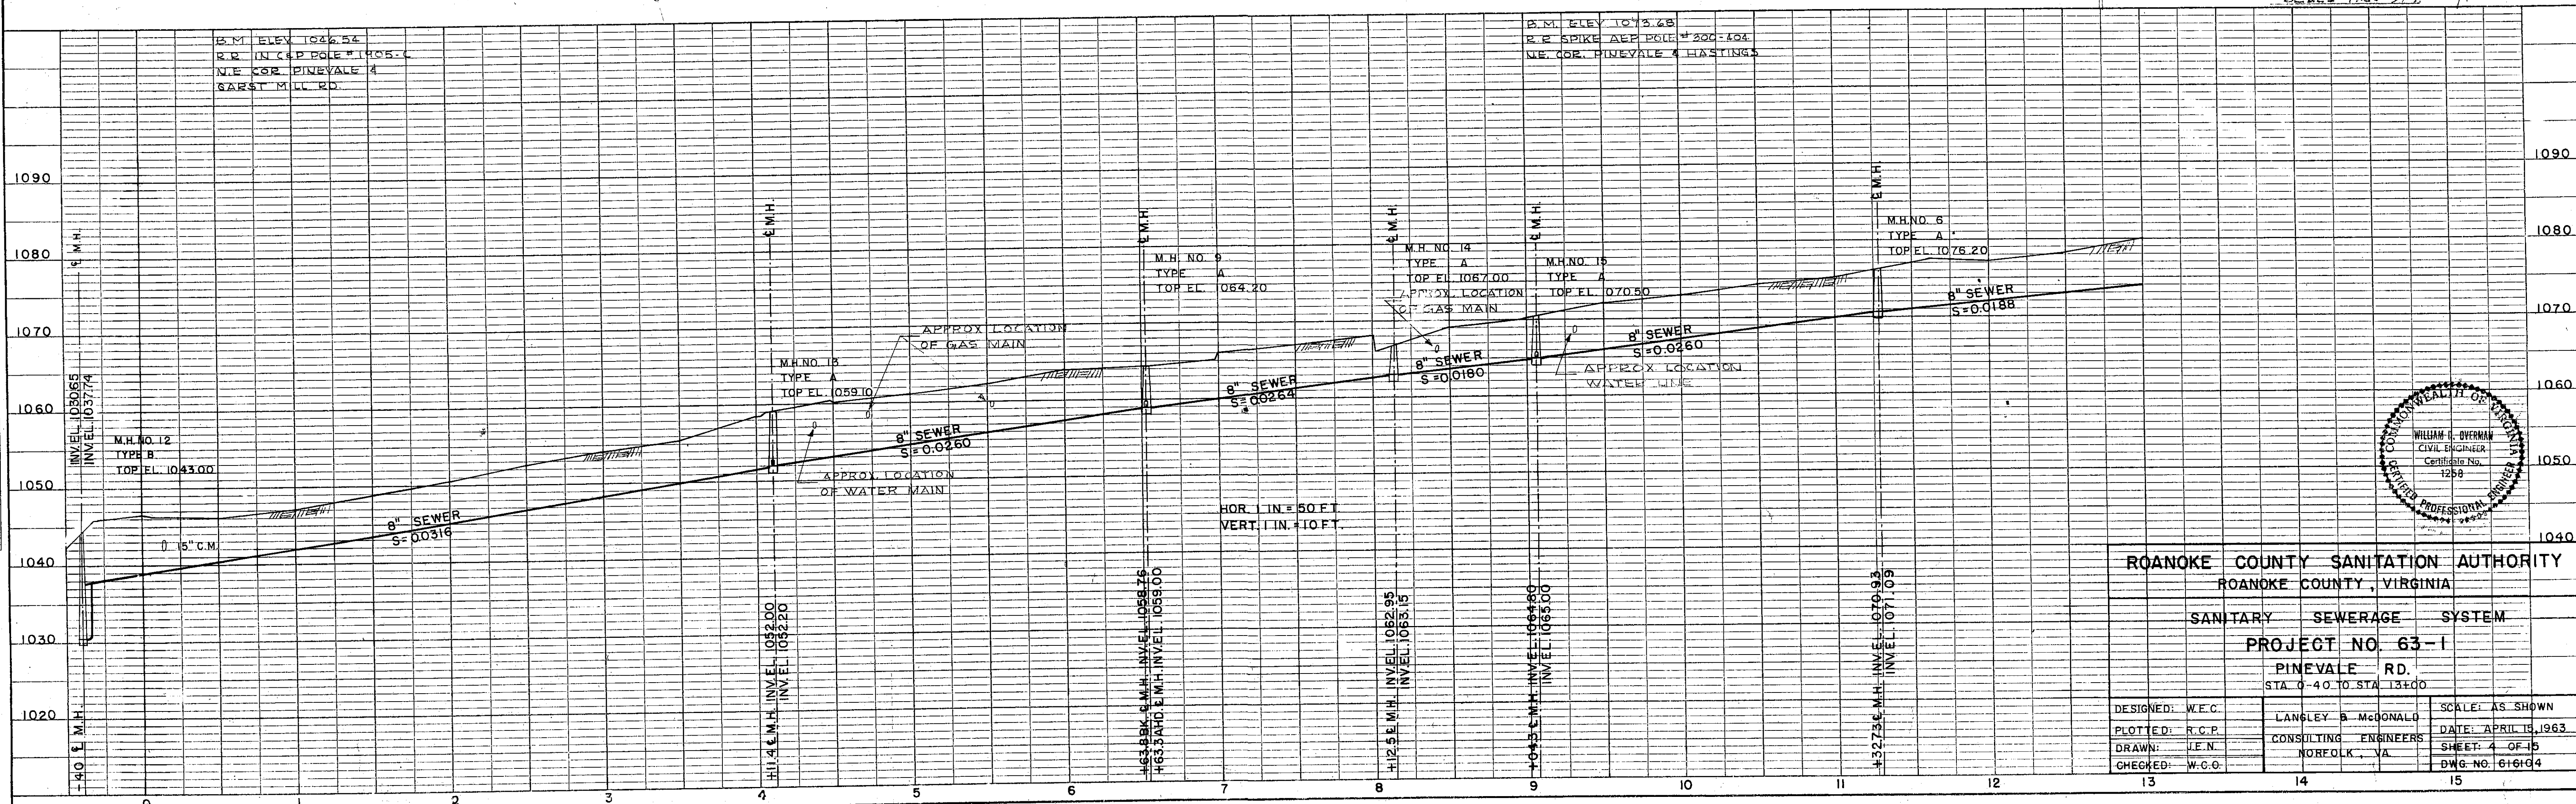


PROFILE	BY	DATE
SURVEYED		
PLOTTED	<i>E. C. H.</i>	<i>2/13/63</i>
GRADES CHECKED		
B. M.'S. NOTED		

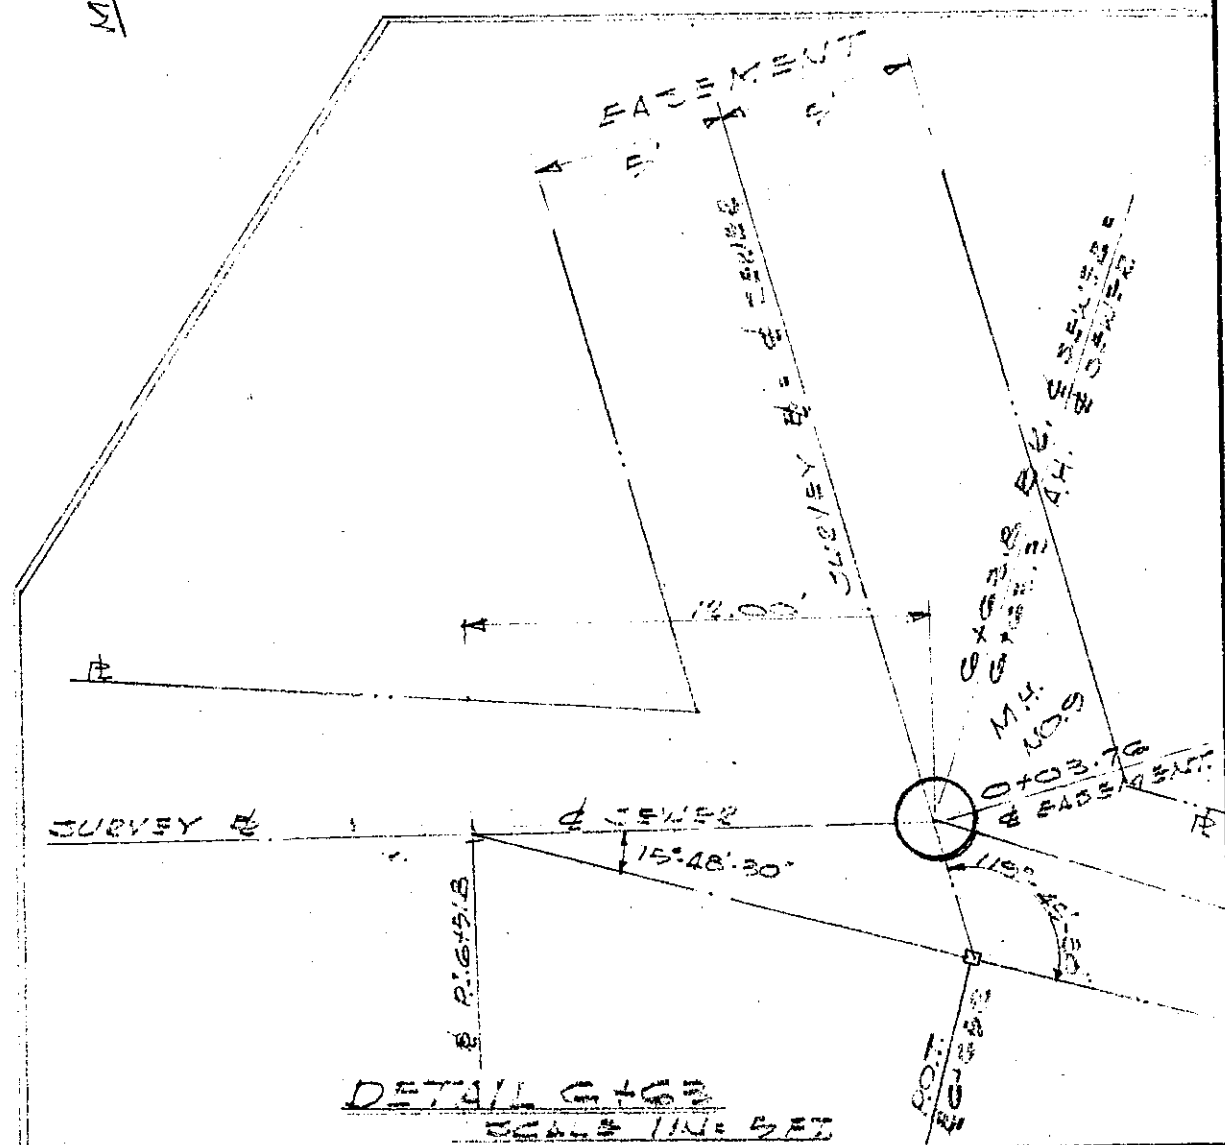

ROANOKE COUNTY SANITATION AUTHORITY		
ROANOKE COUNTY, VIRGINIA		
SANITARY SEWERAGE SYSTEM		
PROJECT NO. 63-1		
PINEVALE RD.		
STA 0+00 TO STA 13+00		
DESIGNED: W.E.C.	LANGLEY B. McDONALD	SCALE: AS SHOWN
PLOTTED: R.C.P.	CONSULTING ENGINEERS	DATE: APRIL 15, 1963
DRAWN: J.E.N.	NORFOLK, VA	SHEET: 4 OF 15
CHECKED: W.C.O.		DWG. NO. 616G4