

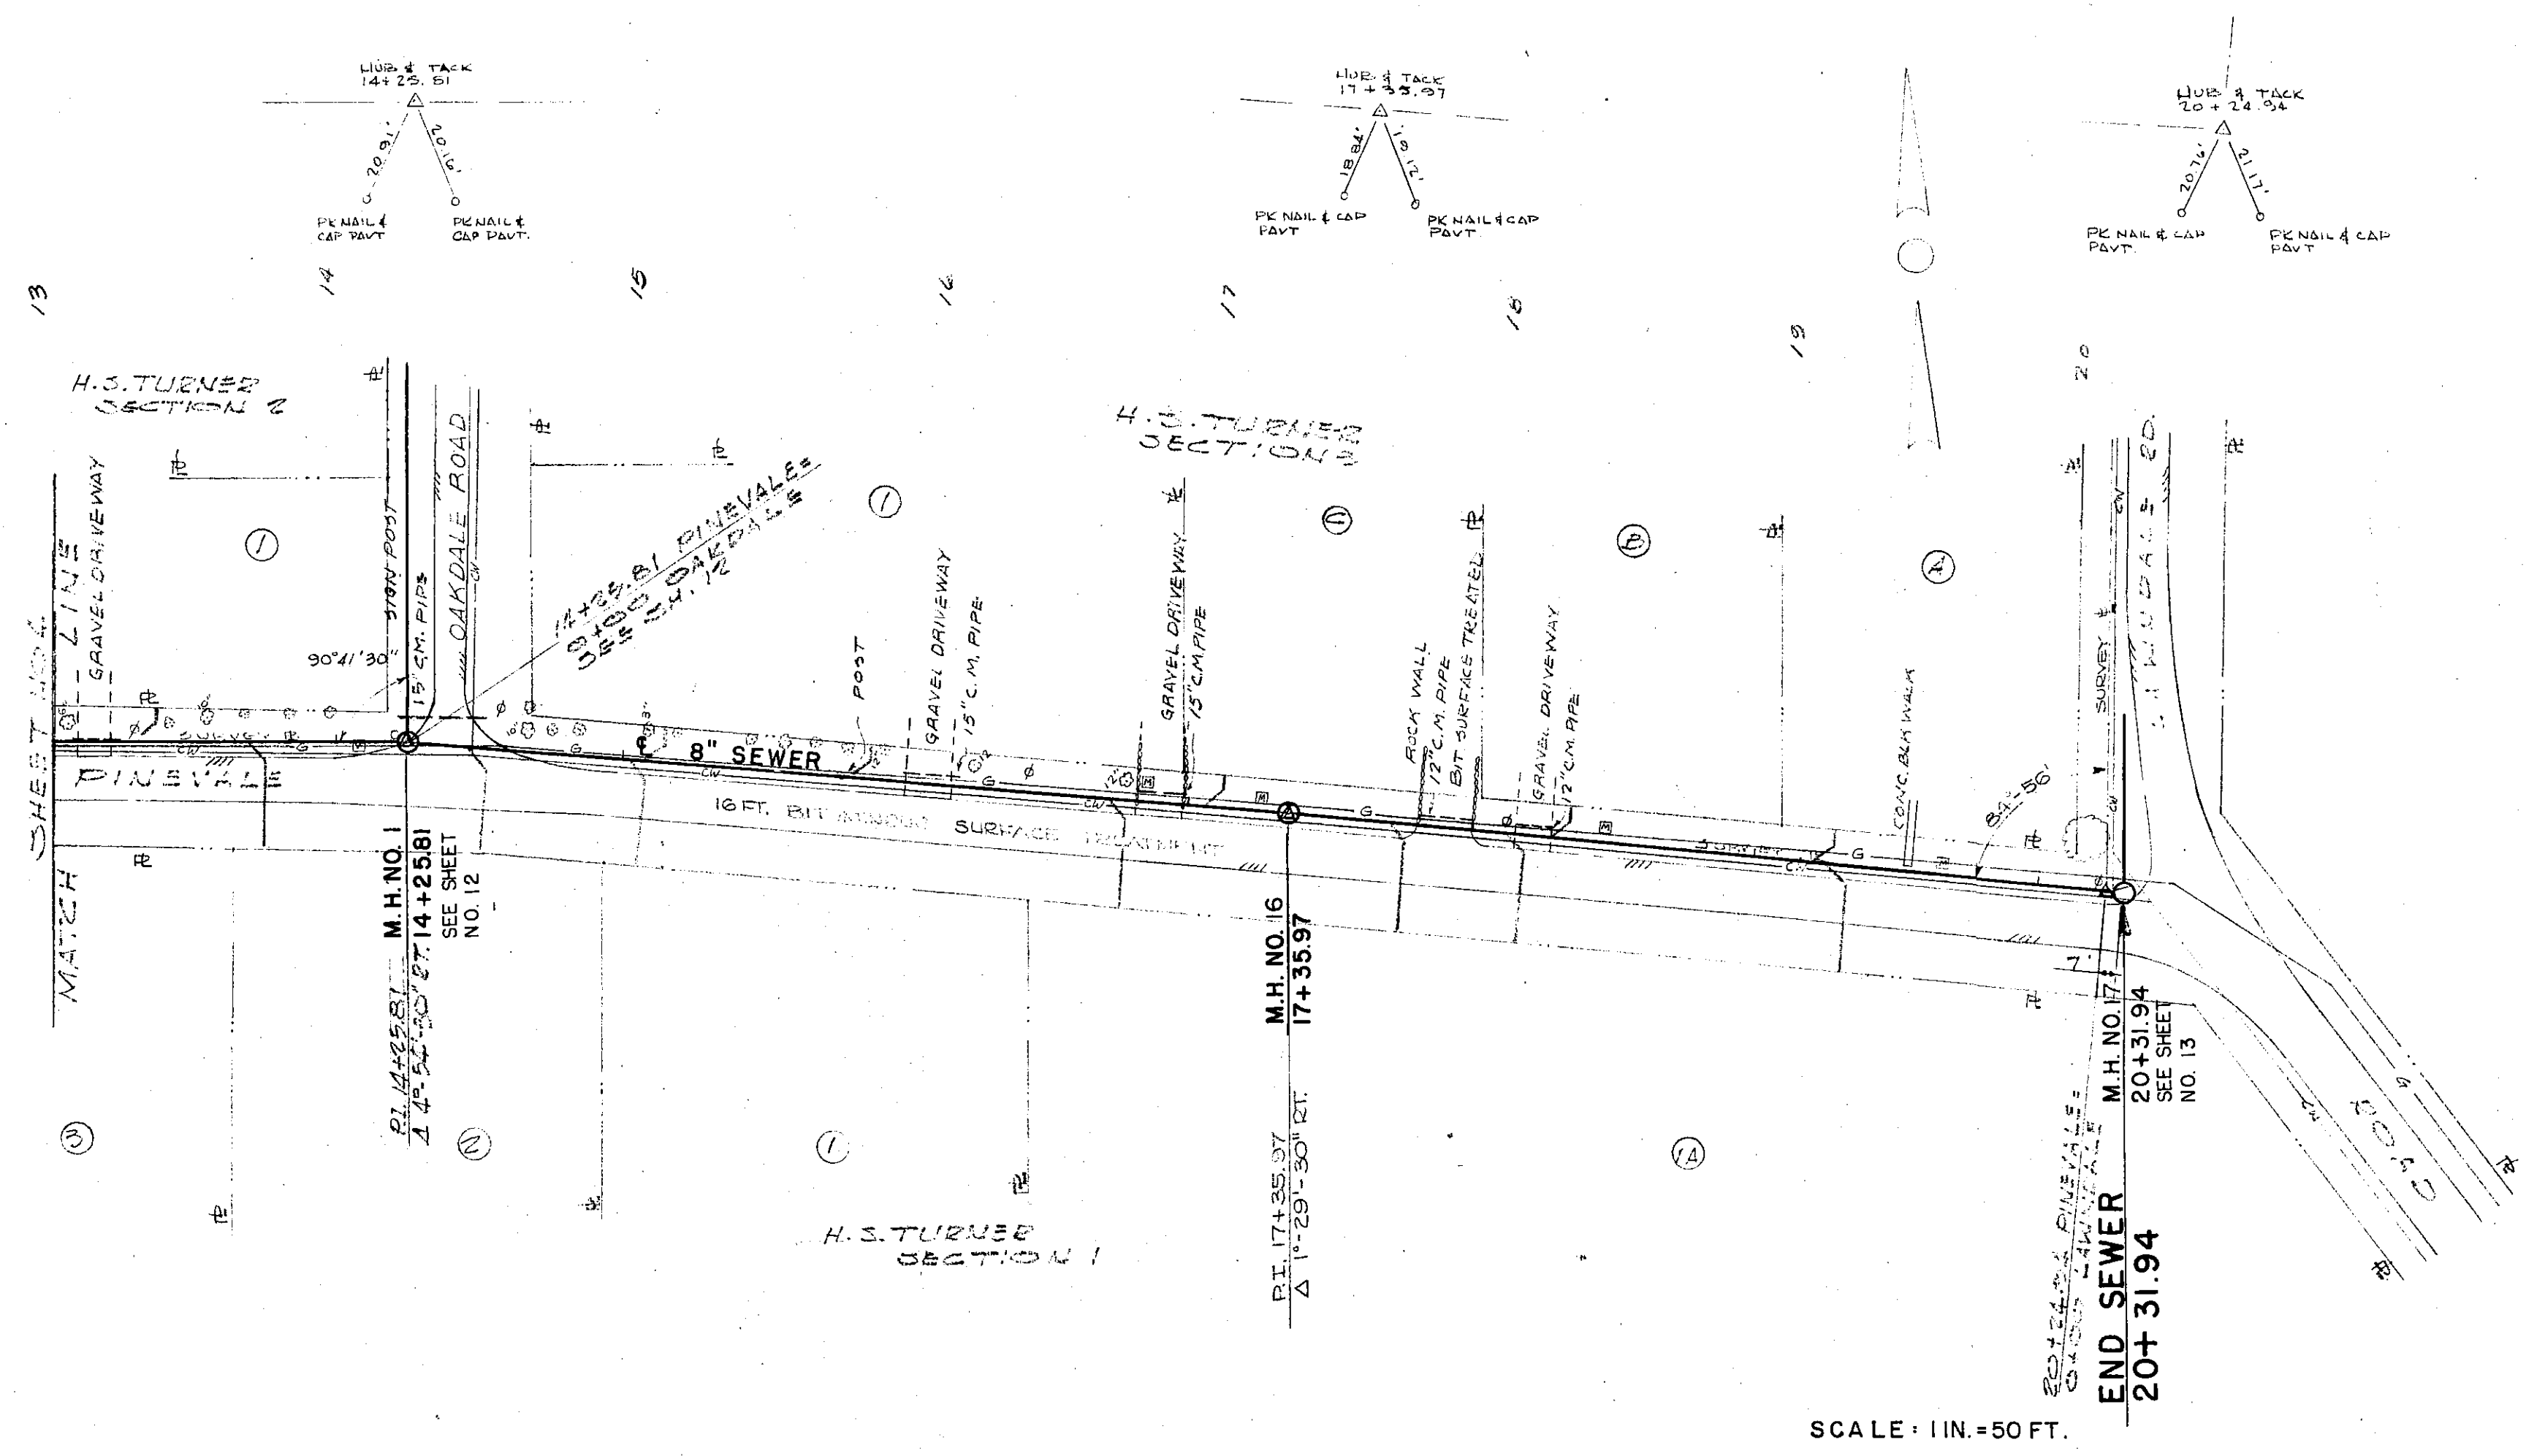


PLAN	SURVEYED	BY	DATE
	PLOTTED		
	NOTE BOOK		
	NO.		

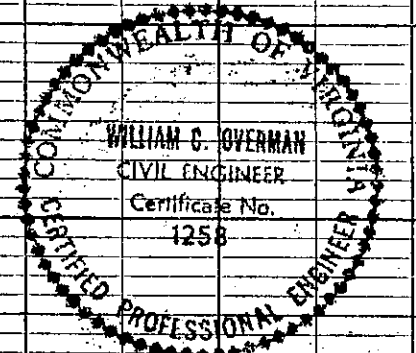

SCALE: 1 IN. = 50 FT.

PROFILE	SURVEYED	BY	DATE
	PLOTTED		
	NOTE BOOK		
	NO.		

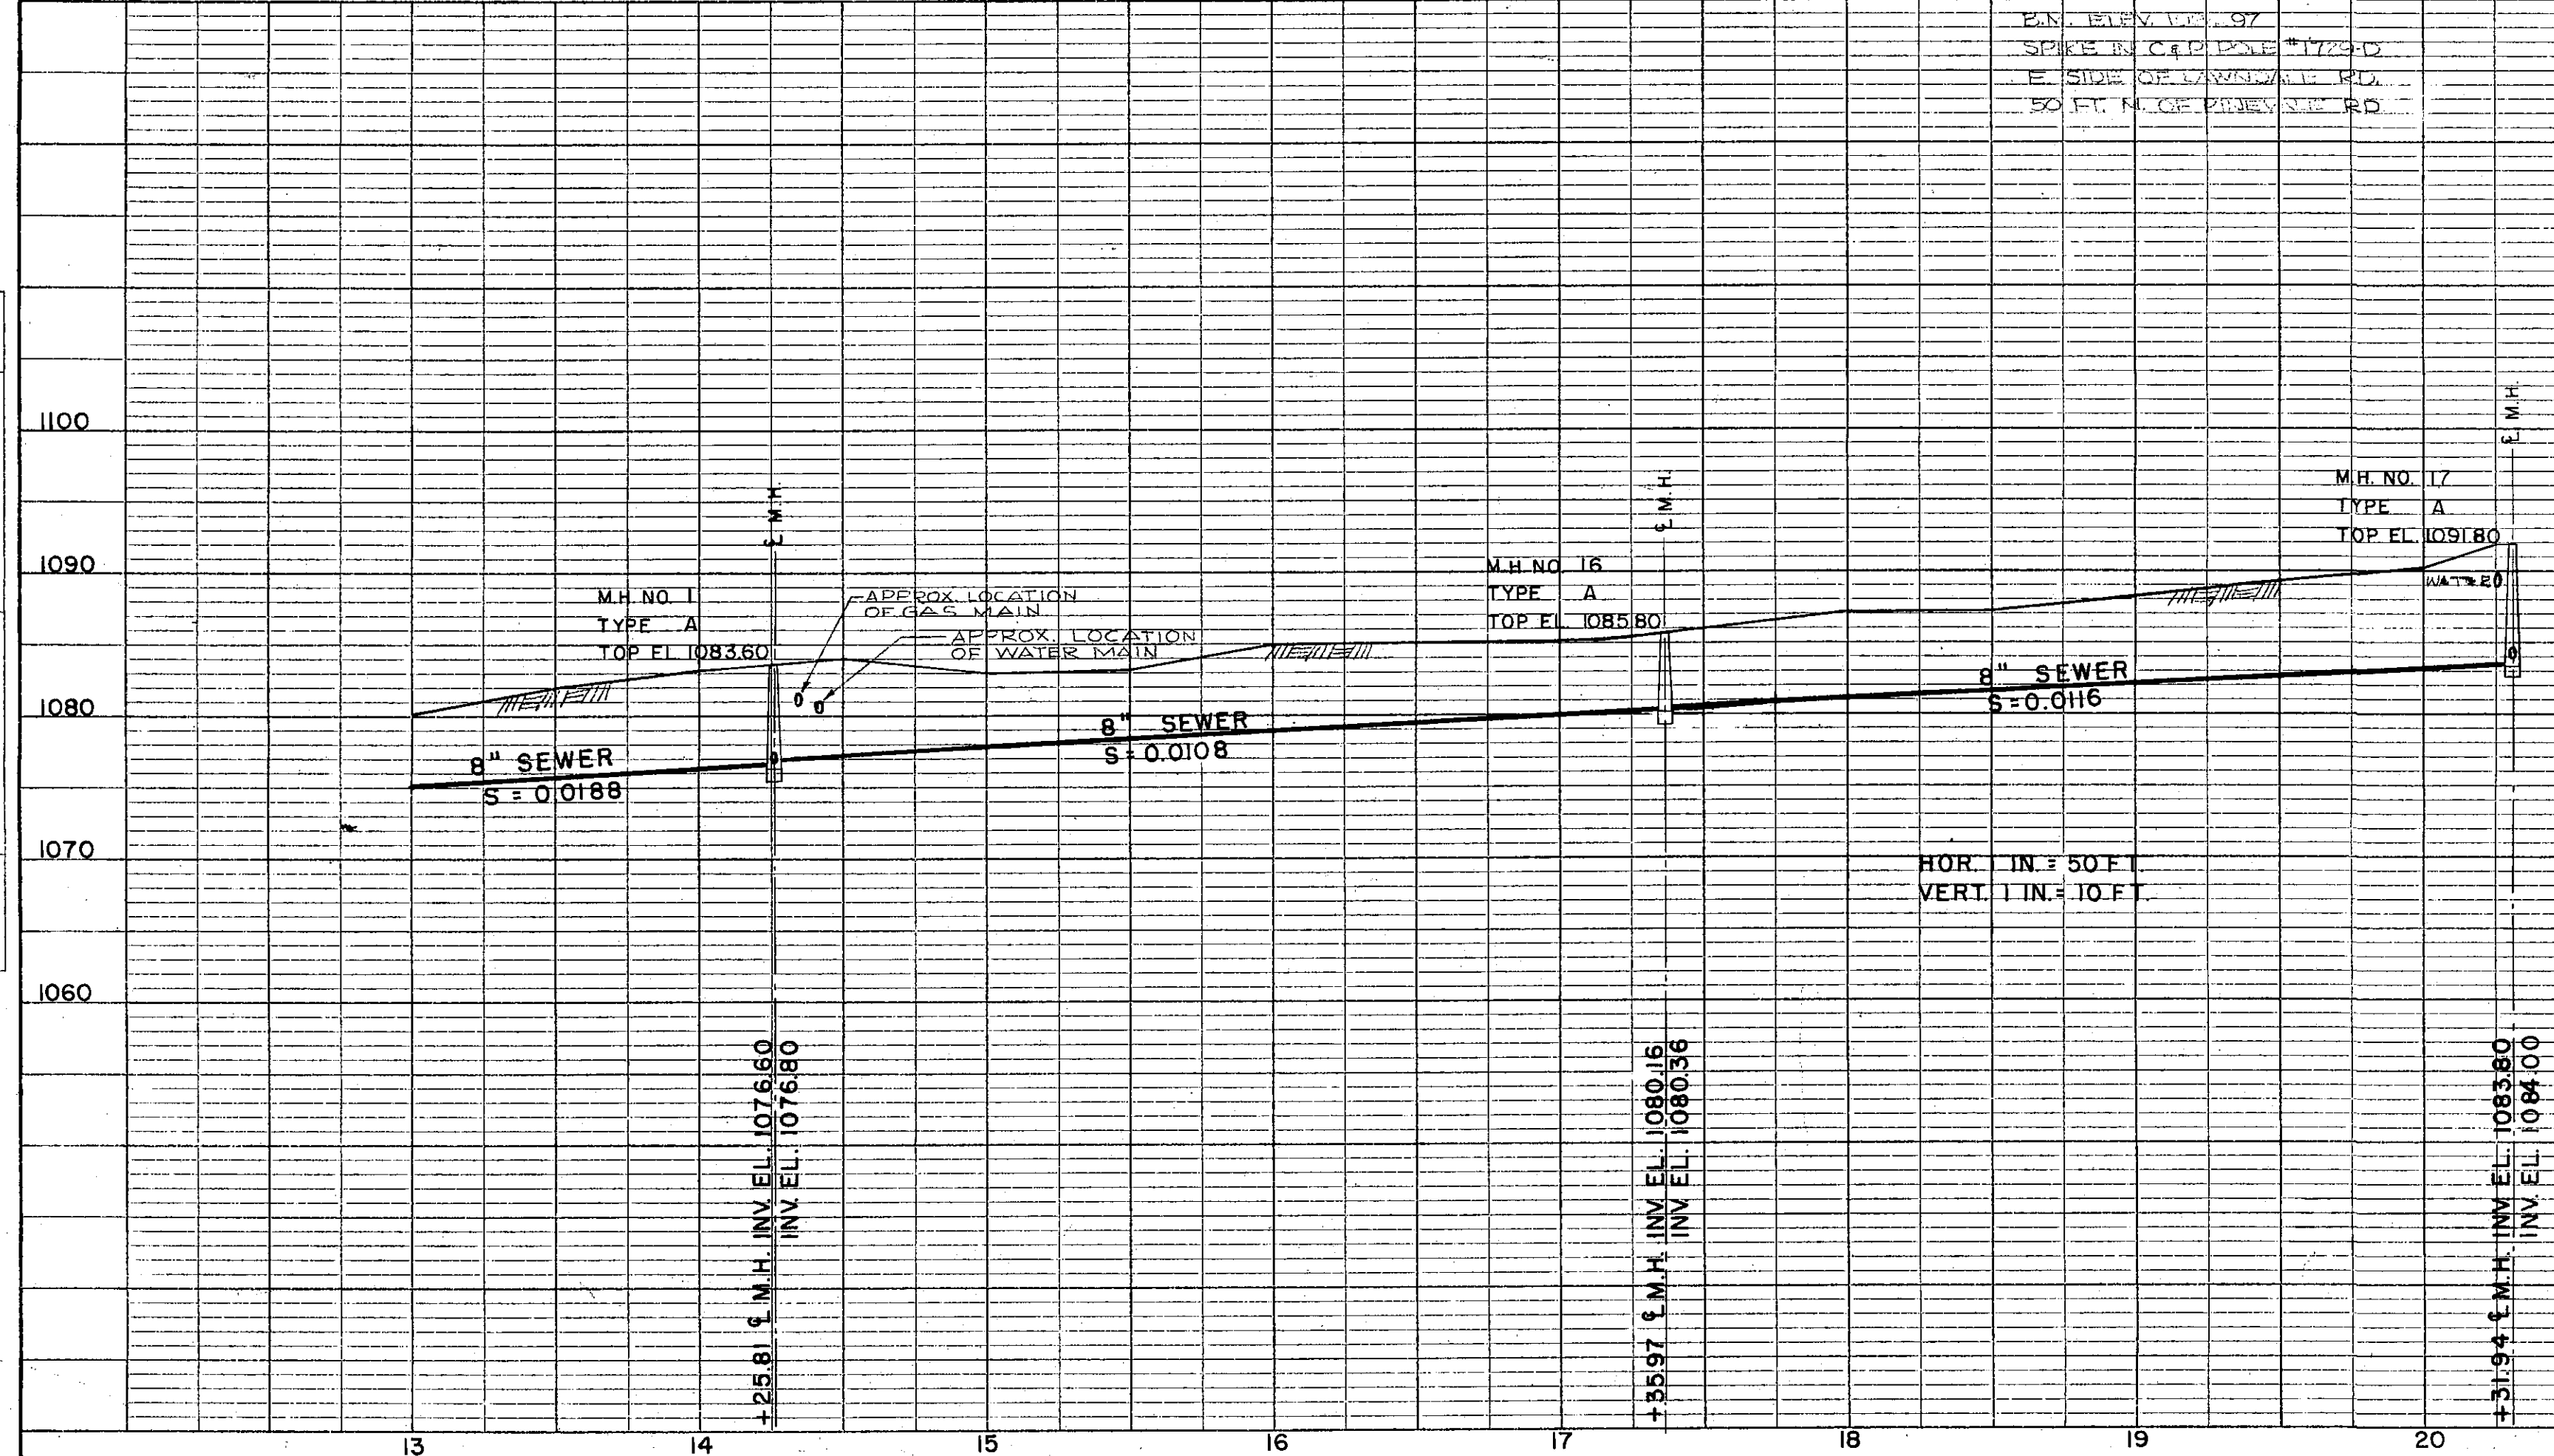

ROANOKE COUNTY SANITATION AUTHORITY		
ROANOKE COUNTY, VIRGINIA		
SANITARY SEWERAGE SYSTEM		
PROJECT NO 63-1		
PINEVALE RD.		
STA 13+00 TO STA 20+31.94		
DESIGNED: W.E.C.	LANGLEY & McDONALD	SCALE: AS SHOWN
PLOTTED: R.C.P.	CONSULTING ENGINEERS	DATE: APRIL 15, 1963
DRAWN: R.D.H.	NORFOLK, VA	SHEET: 5 OF 15
CHECKED: W.C.O.		DWG. NO. 616105