

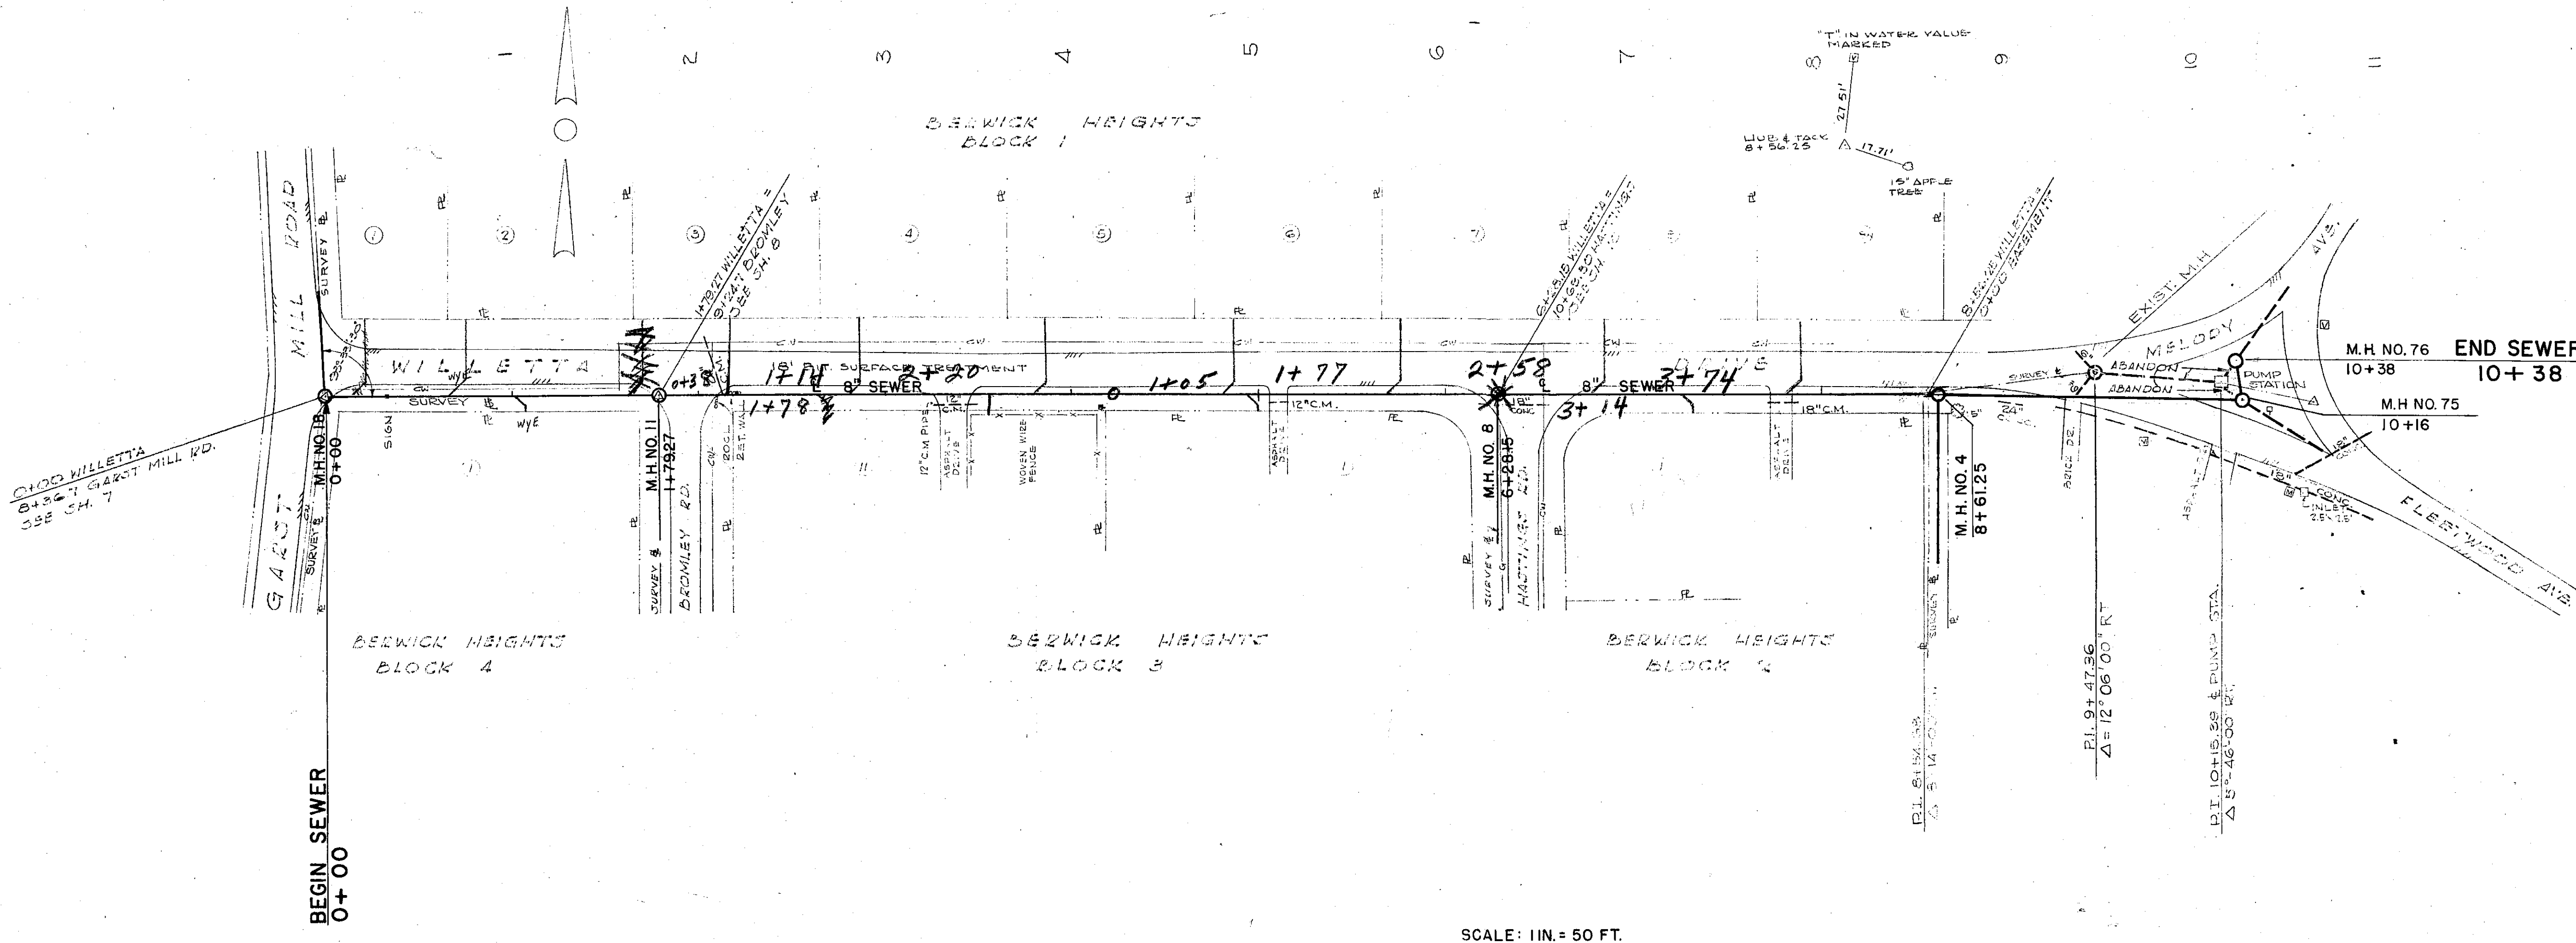


PLAN	DATE	BY
REVISIONS		
NO.		
DATE		
BY		
REVISIONS		
NO.		
DATE		
BY		

PROFILE	DATE	BY
REVISIONS		
NO.		
DATE		
BY		
REVISIONS		
NO.		
DATE		
BY		

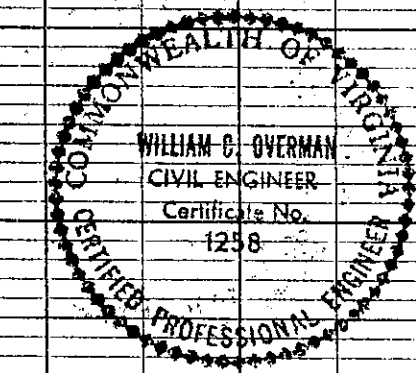

- NOTES**
- UPON COMPLETION OF CONSTRUCTION OF SEWERS IN THIS AREA, REMOVE ALL PUMPS AND APPURTENANCES AND STOPS AS DIRECTED BY THE ENGINEER.
 - DEMOLISH FLOOR, DOOR SLAB AND UPPER FOUR FEET OF EXISTING PUMPING STATION AND COMPLETELY FILL TO EXISTING GROUND.
 - PLUG ALL ABANDONED SEWERS.
 - CONTRACTOR IS NOTIFIED THAT CONDITIONS MAY VARY FROM THOSE SHOWN.
 - CORRECT ALL EXISTING LATERALS TO UNIFIED SEWER.
 - DEMOLITION AND FILLING OF THE PUMPING STATION AND REMOVAL OF EQUIPMENT WILL BE MEASURED AND PAID FOR AS SUCH, BUT SHALL BE INCLUDED IN THE UNIT PRICES BID FOR THE SEVERAL PUMP STATIONS.

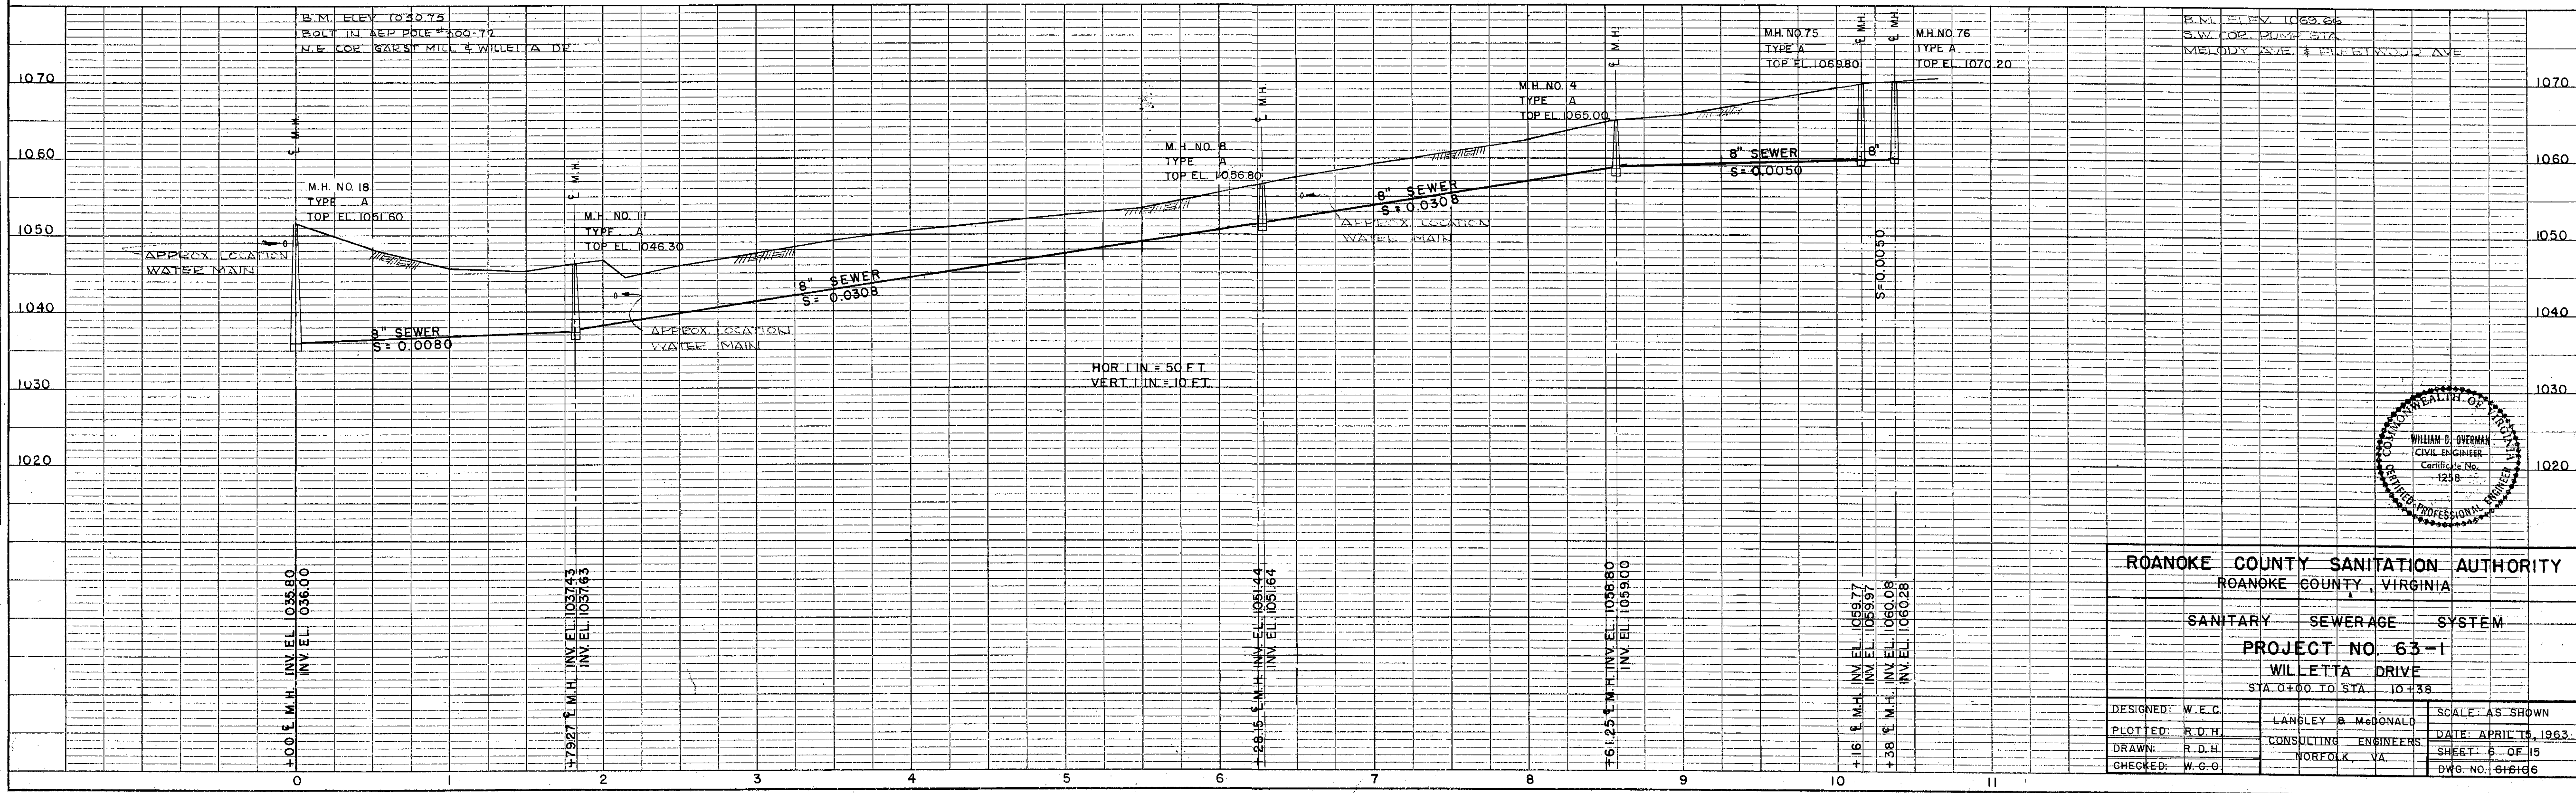

ROANOKE COUNTY SANITATION AUTHORITY ROANOKE COUNTY, VIRGINIA		
SANITARY SEWERAGE SYSTEM		
PROJECT NO. 63-1		
WILLETTA DRIVE		
STA. 0+00 TO STA. 10+38		
DESIGNED: W.E.C.	LANGLEY & McDONALD	SCALE: AS SHOWN
PLOTTED: R.D.H.	CONSULTING ENGINEERS	DATE: APRIL 15, 1963
DRAWN: R.D.H.	NORFOLK, VA	SHEET: 6 OF 15
CHECKED: W.E.C.		DWG. NO. 61616