

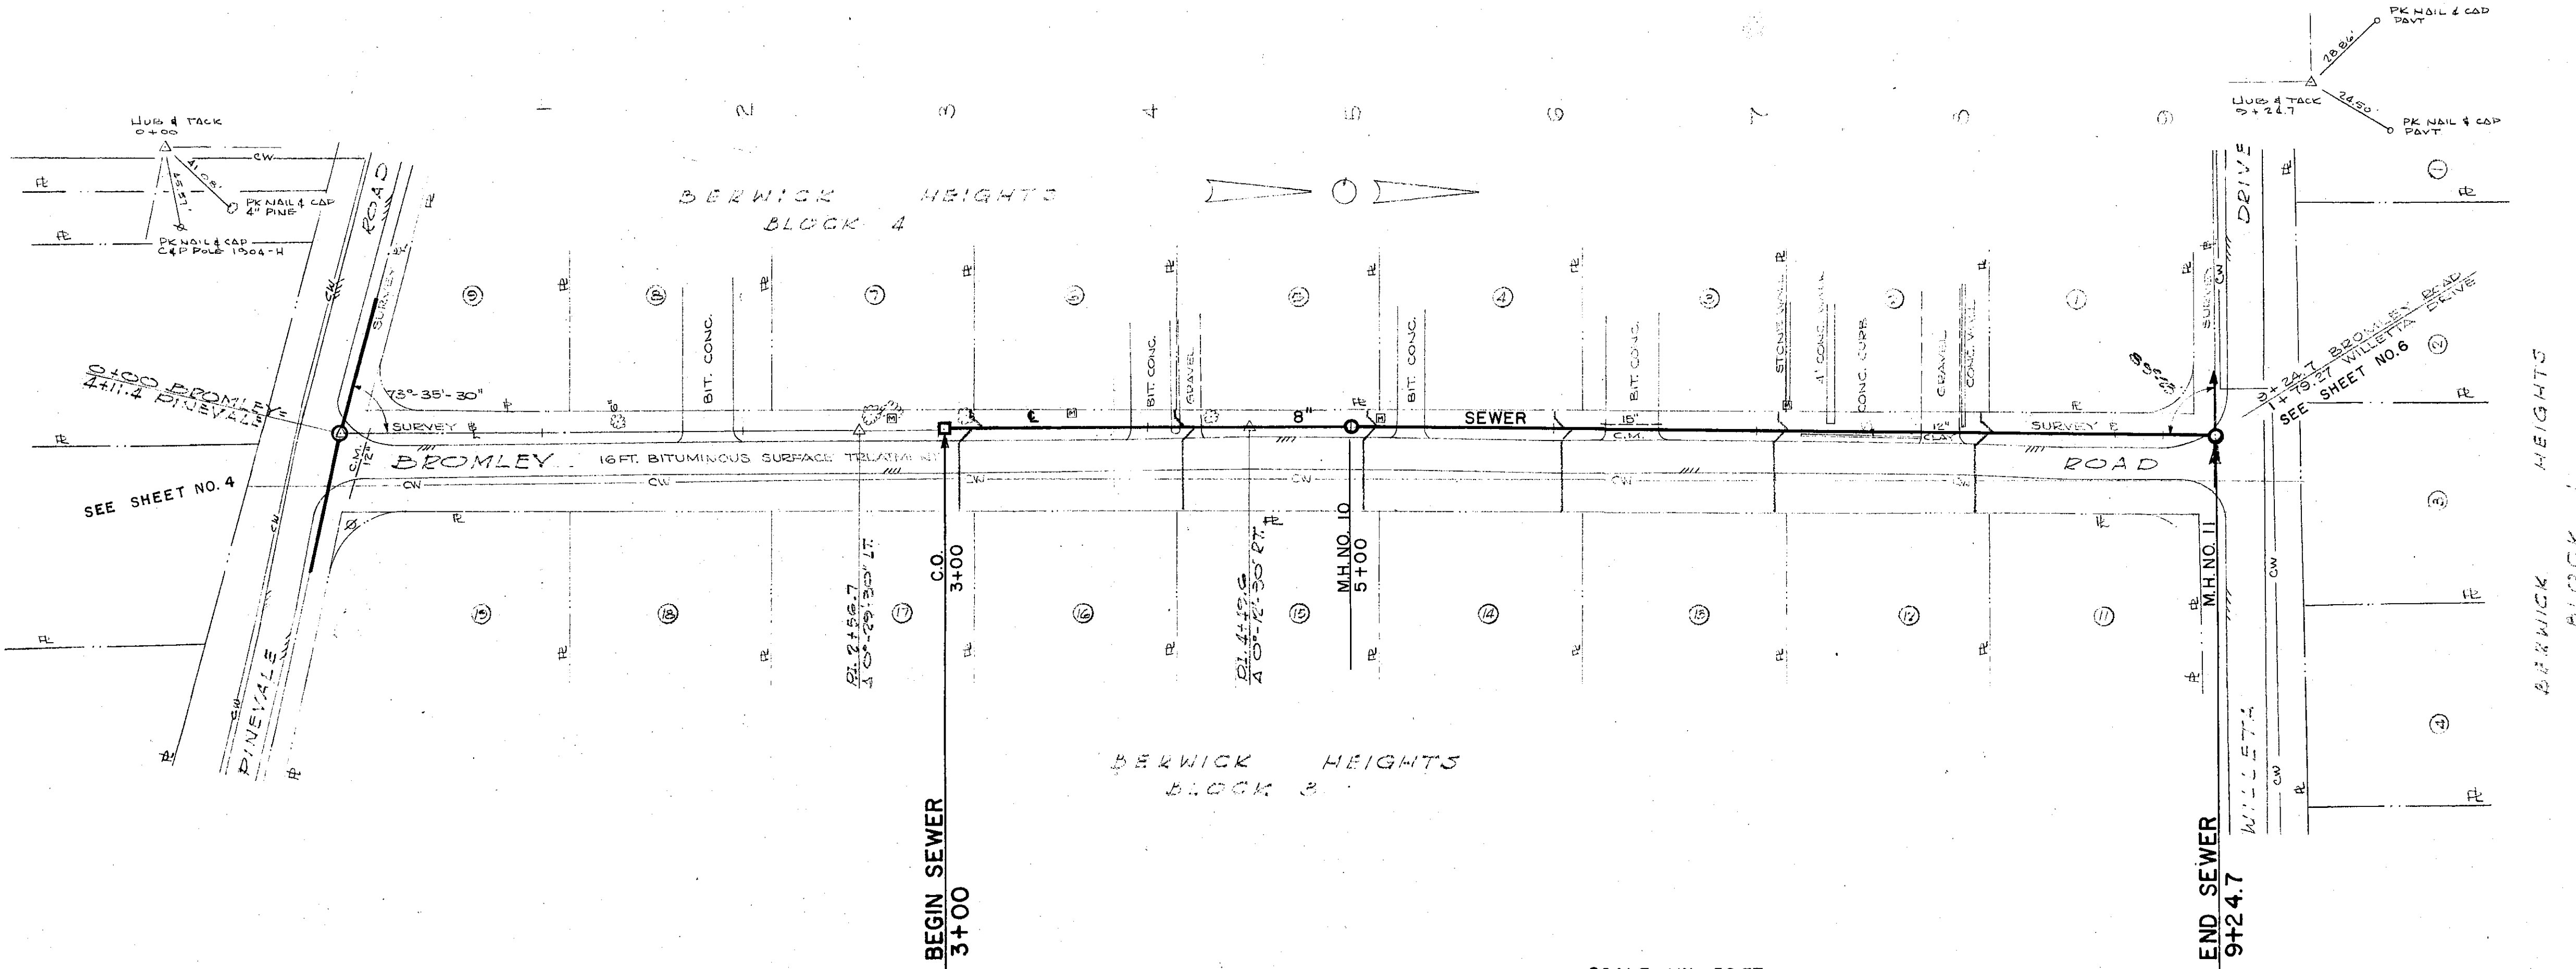


PLAN	DATE
BY	
DATE	
NO.	
NOTE BOOK	
RT. OF WAY CHECKED	
NO.	

PROFILE	DATE
BY	
DATE	
NO.	
NOTE BOOK	
GRADES CHECKED	
NO.	
STRUCTURE NOT IN CHARGE	

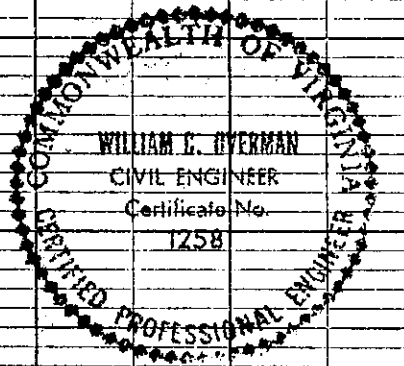

SCALE: 1 IN. = 50 FT.

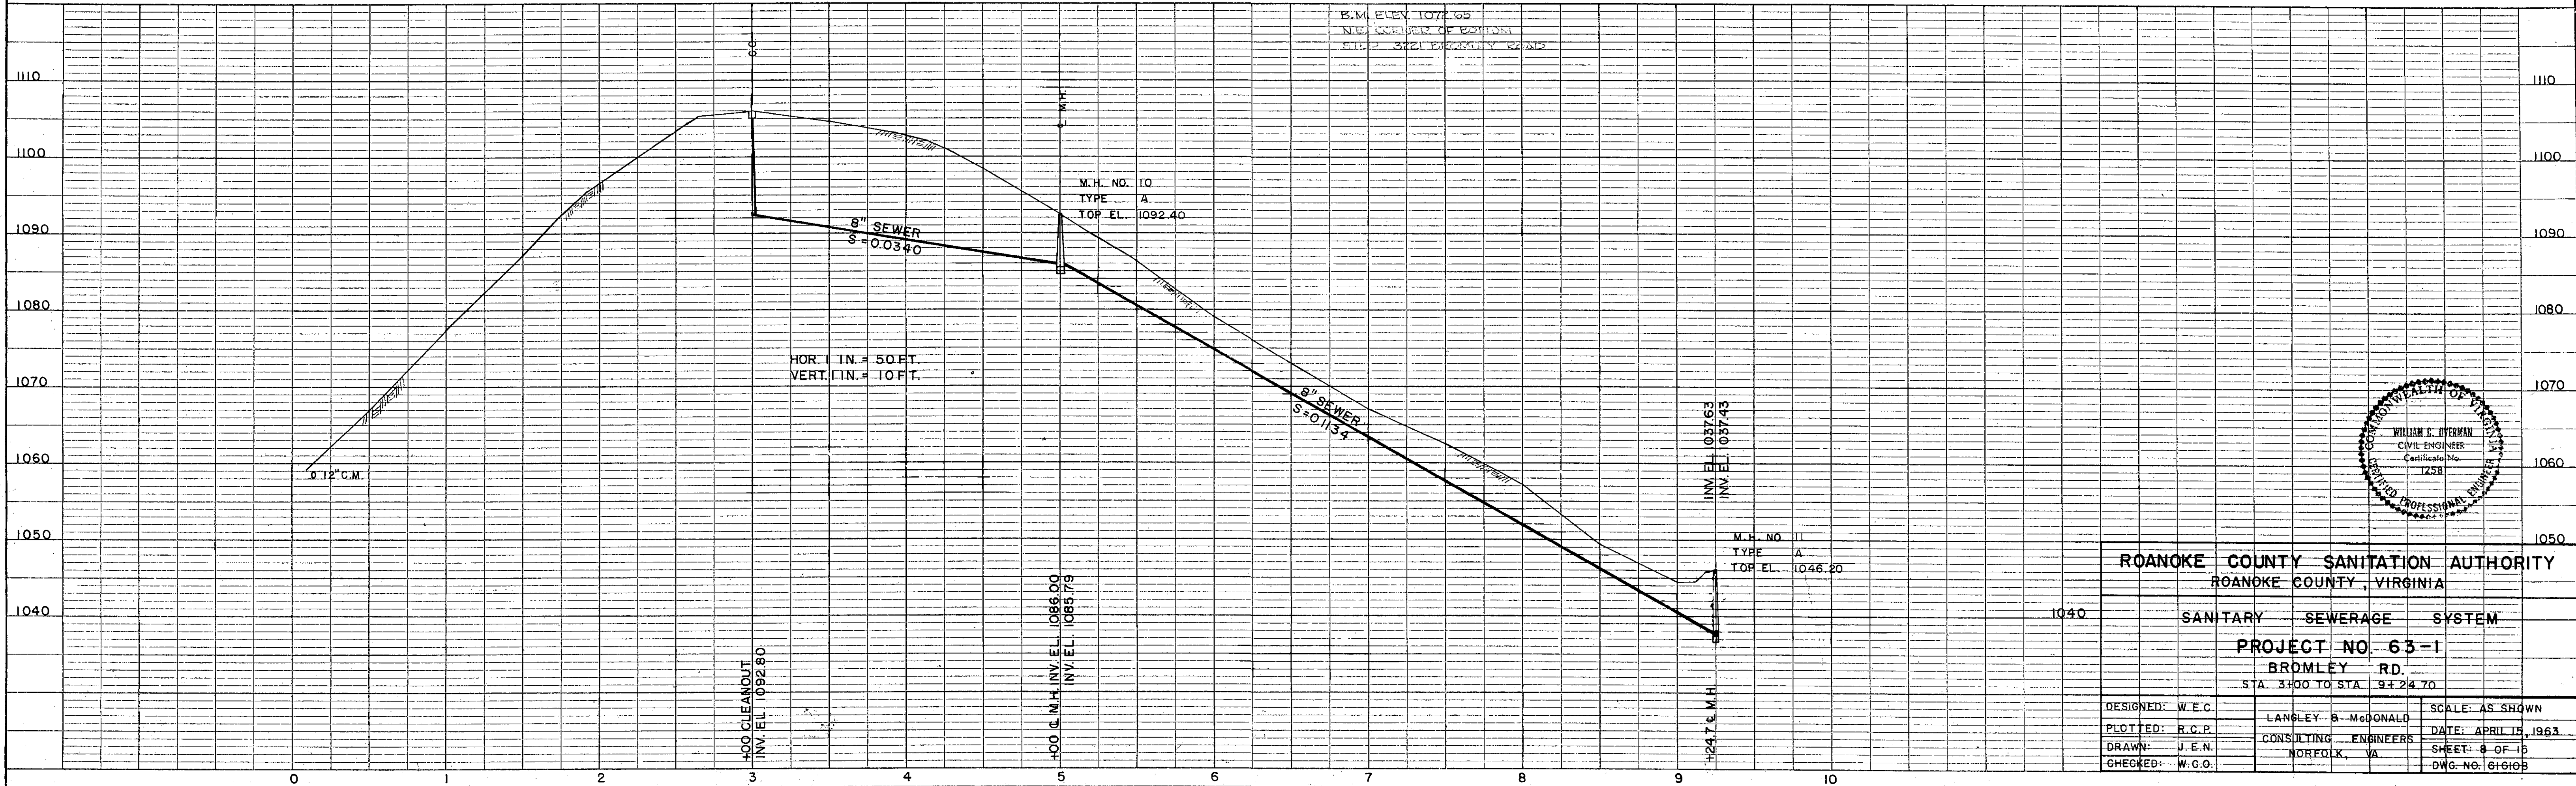

ROANOKE COUNTY SANITATION AUTHORITY ROANOKE COUNTY, VIRGINIA		
SANITARY SEWERAGE SYSTEM		
PROJECT NO. 63-1		
BROMLEY RD.		
STA. 3+00 TO STA. 9+24.70		
DESIGNED: W.E.C.	LANSELY & McDONALD	SCALE: AS SHOWN
PLOTTED: R.C.P.	CONSULTING ENGINEERS	DATE: APRIL 15, 1963
DRAWN: J.E.N.	NORFOLK, VA	SHEET: 4 OF 15
CHECKED: W.G.O.		DWG. NO. 61610B