


PLAN	DATE	BY	DATE
SURVEYED	2/2/63	R.S.H.	2/2/63
PLOTTED	2/2/63	R.S.H.	2/2/63
NOTE BOOK			
ALIGNMENT CHECKED			
RT. OF WAY CHECKED			
NO.			

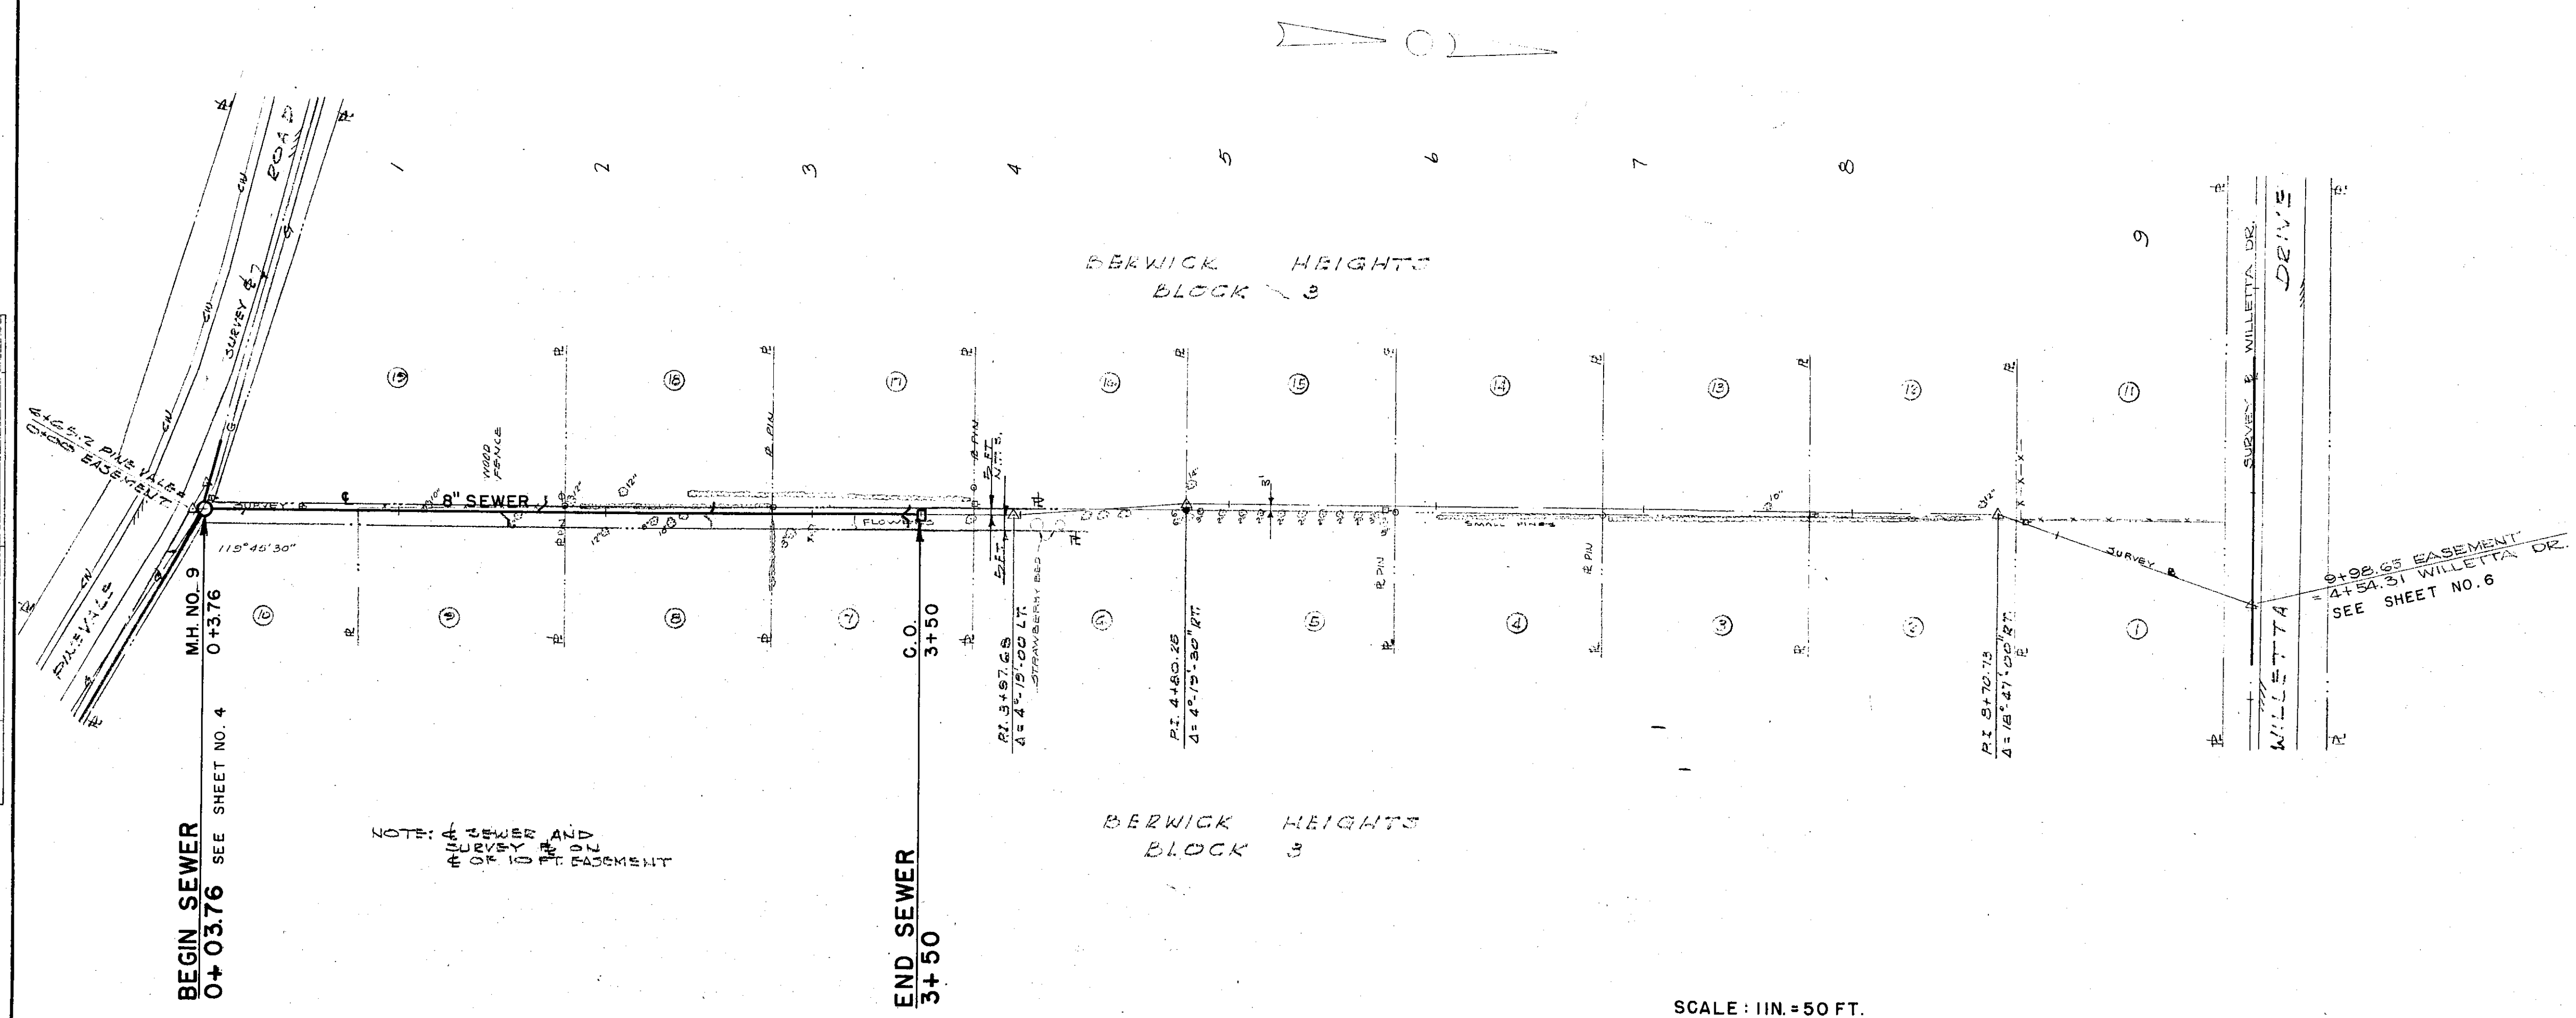

PROFILE	DATE	BY	DATE
SURVEYED	2/2/63	R.S.H.	2/2/63
PLOTTED	2/2/63	R.S.H.	2/2/63
NOTE BOOK			
GRADES CHECKED			
STRUCTURE NOTATION			
NO.			

