

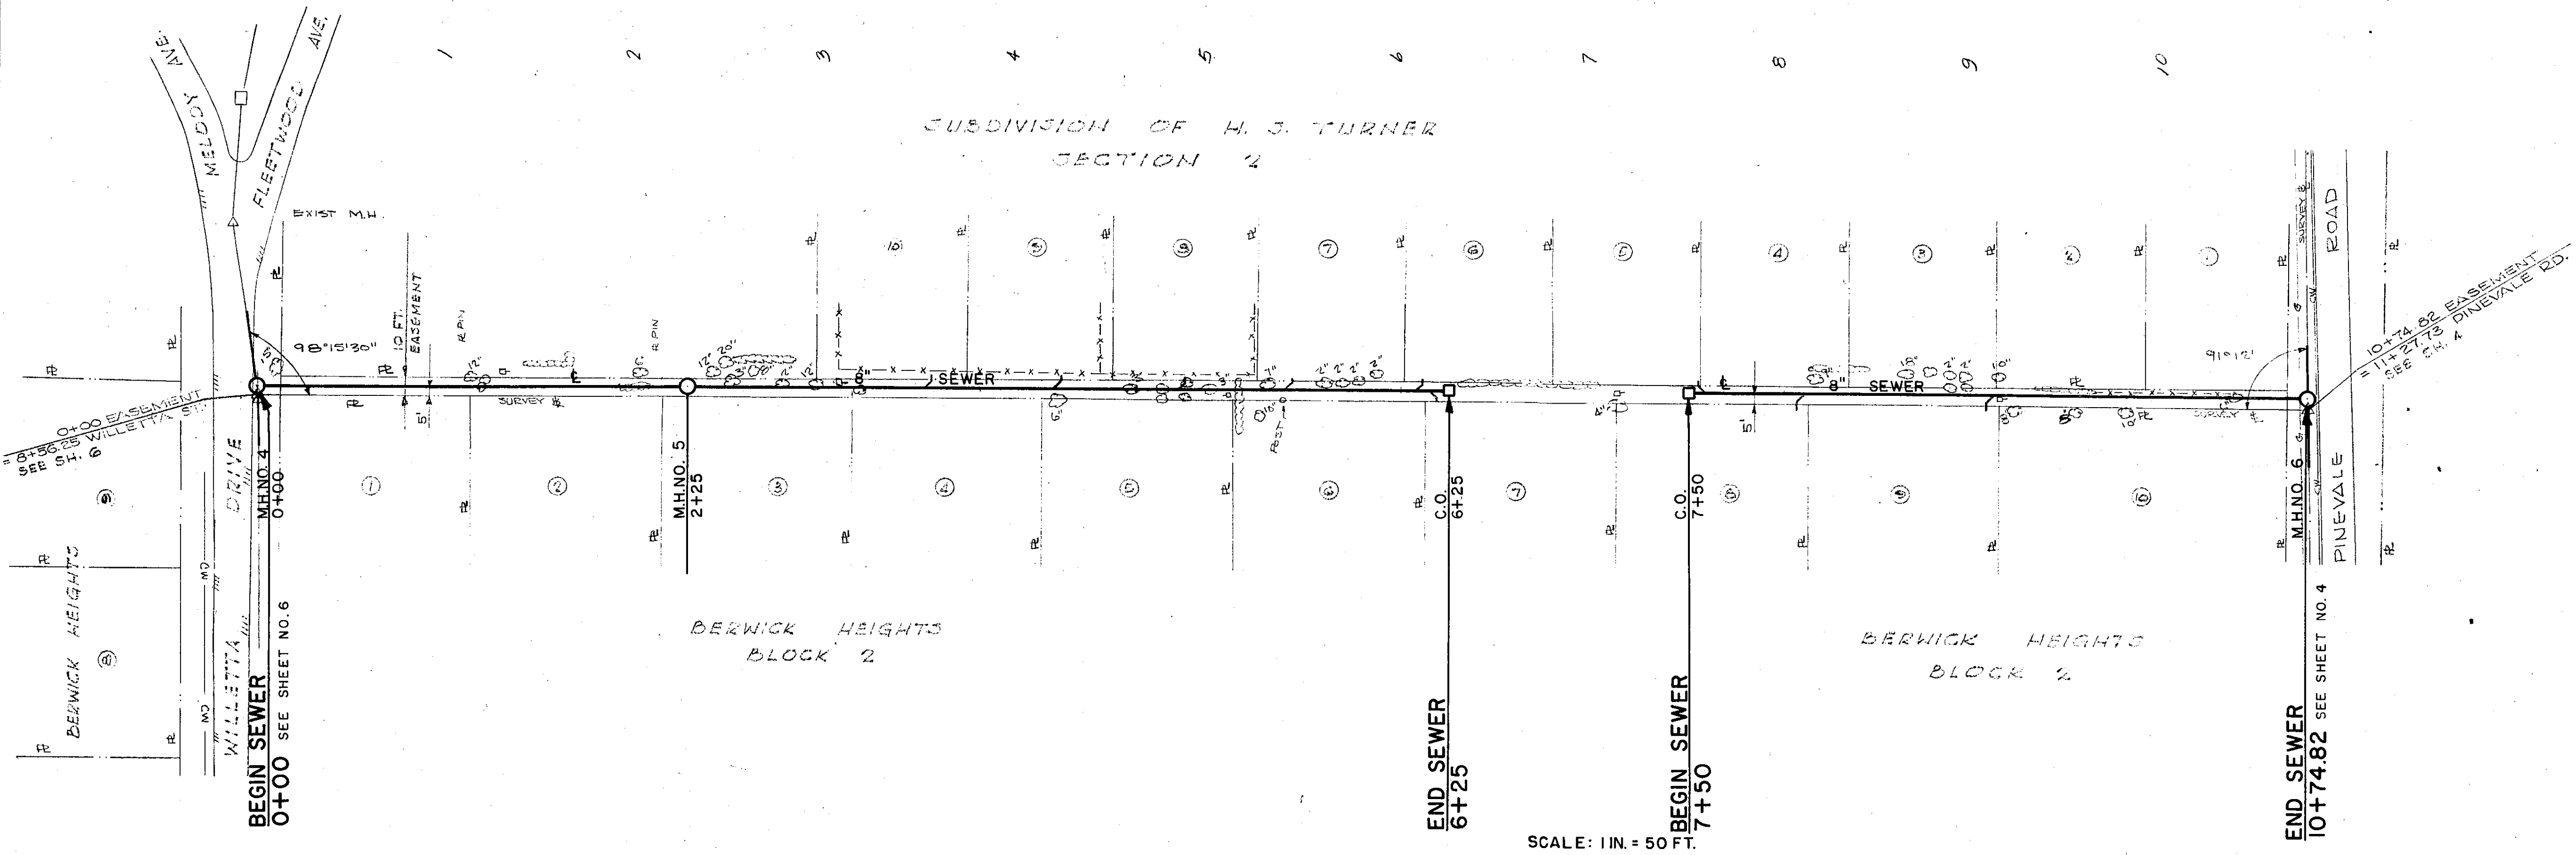


PLAN	SURVEYED	BY	DATE
	NOTE BOOK	ALIGNED CHECKED	2/15/63
	NO.	RT. OF WAY CHECKED	2/22/63

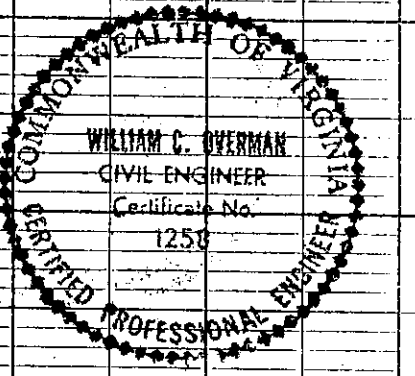

PROFILE	SURVEYED	BY	DATE
	NOTE BOOK	GRADES CHECKED	2/15/63
	NO.	STRUCTURE NOTATION CHECKED	2/22/63

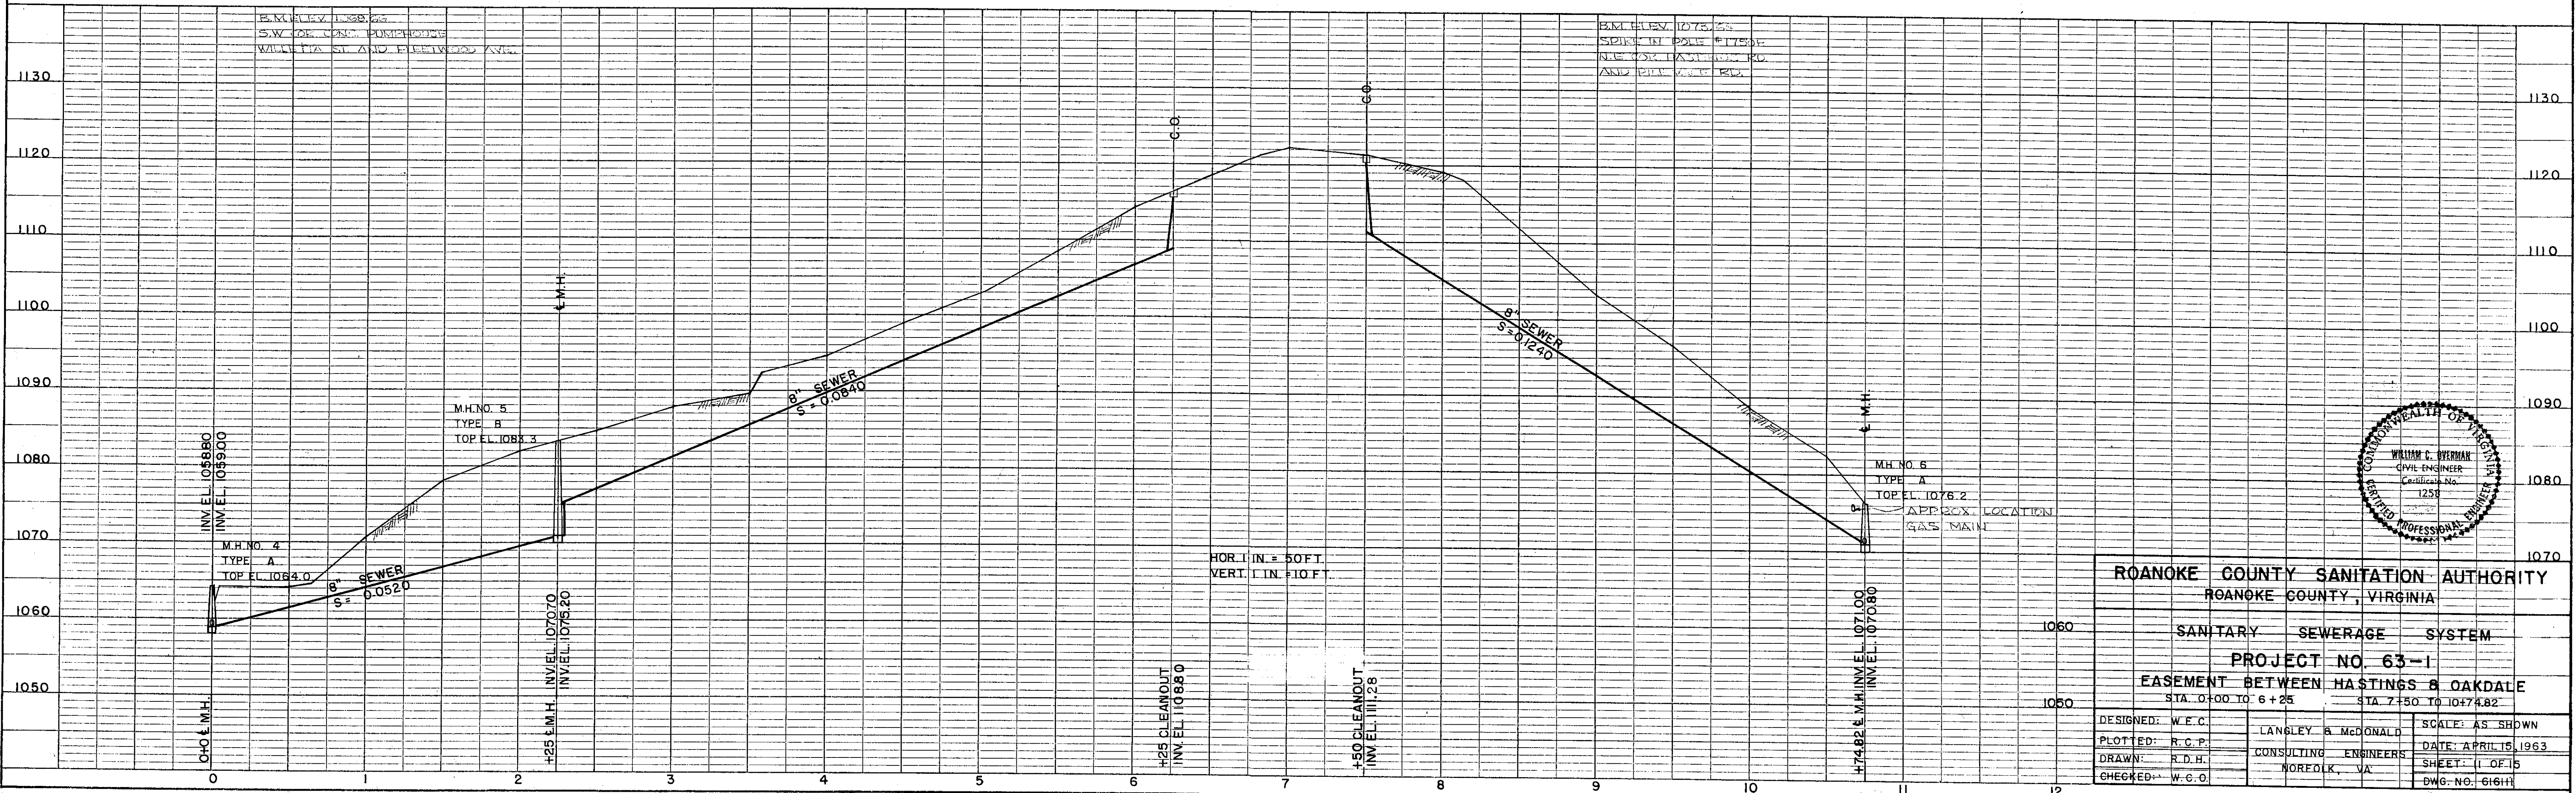

ROANOKE COUNTY SANITATION AUTHORITY		
ROANOKE COUNTY, VIRGINIA		
SANITARY SEWERAGE SYSTEM		
PROJECT NO. 63-1		
EASEMENT BETWEEN HASTINGS & OAKDALE		
STA. 0+00 TO 6+25 STA. 7+50 TO 10+74.82		
DESIGNED: W.E.C.	LANGLEY & McDONALD	SCALE: AS SHOWN
PLOTTED: R.C.P.	CONSULTING ENGINEERS	DATE: APRIL 15, 1963
DRAWN: R.D.H.	NORFOLK, VA	SHEET: 1 OF 15
CHECKED: W.C.O.		DWG. NO. 6161H