

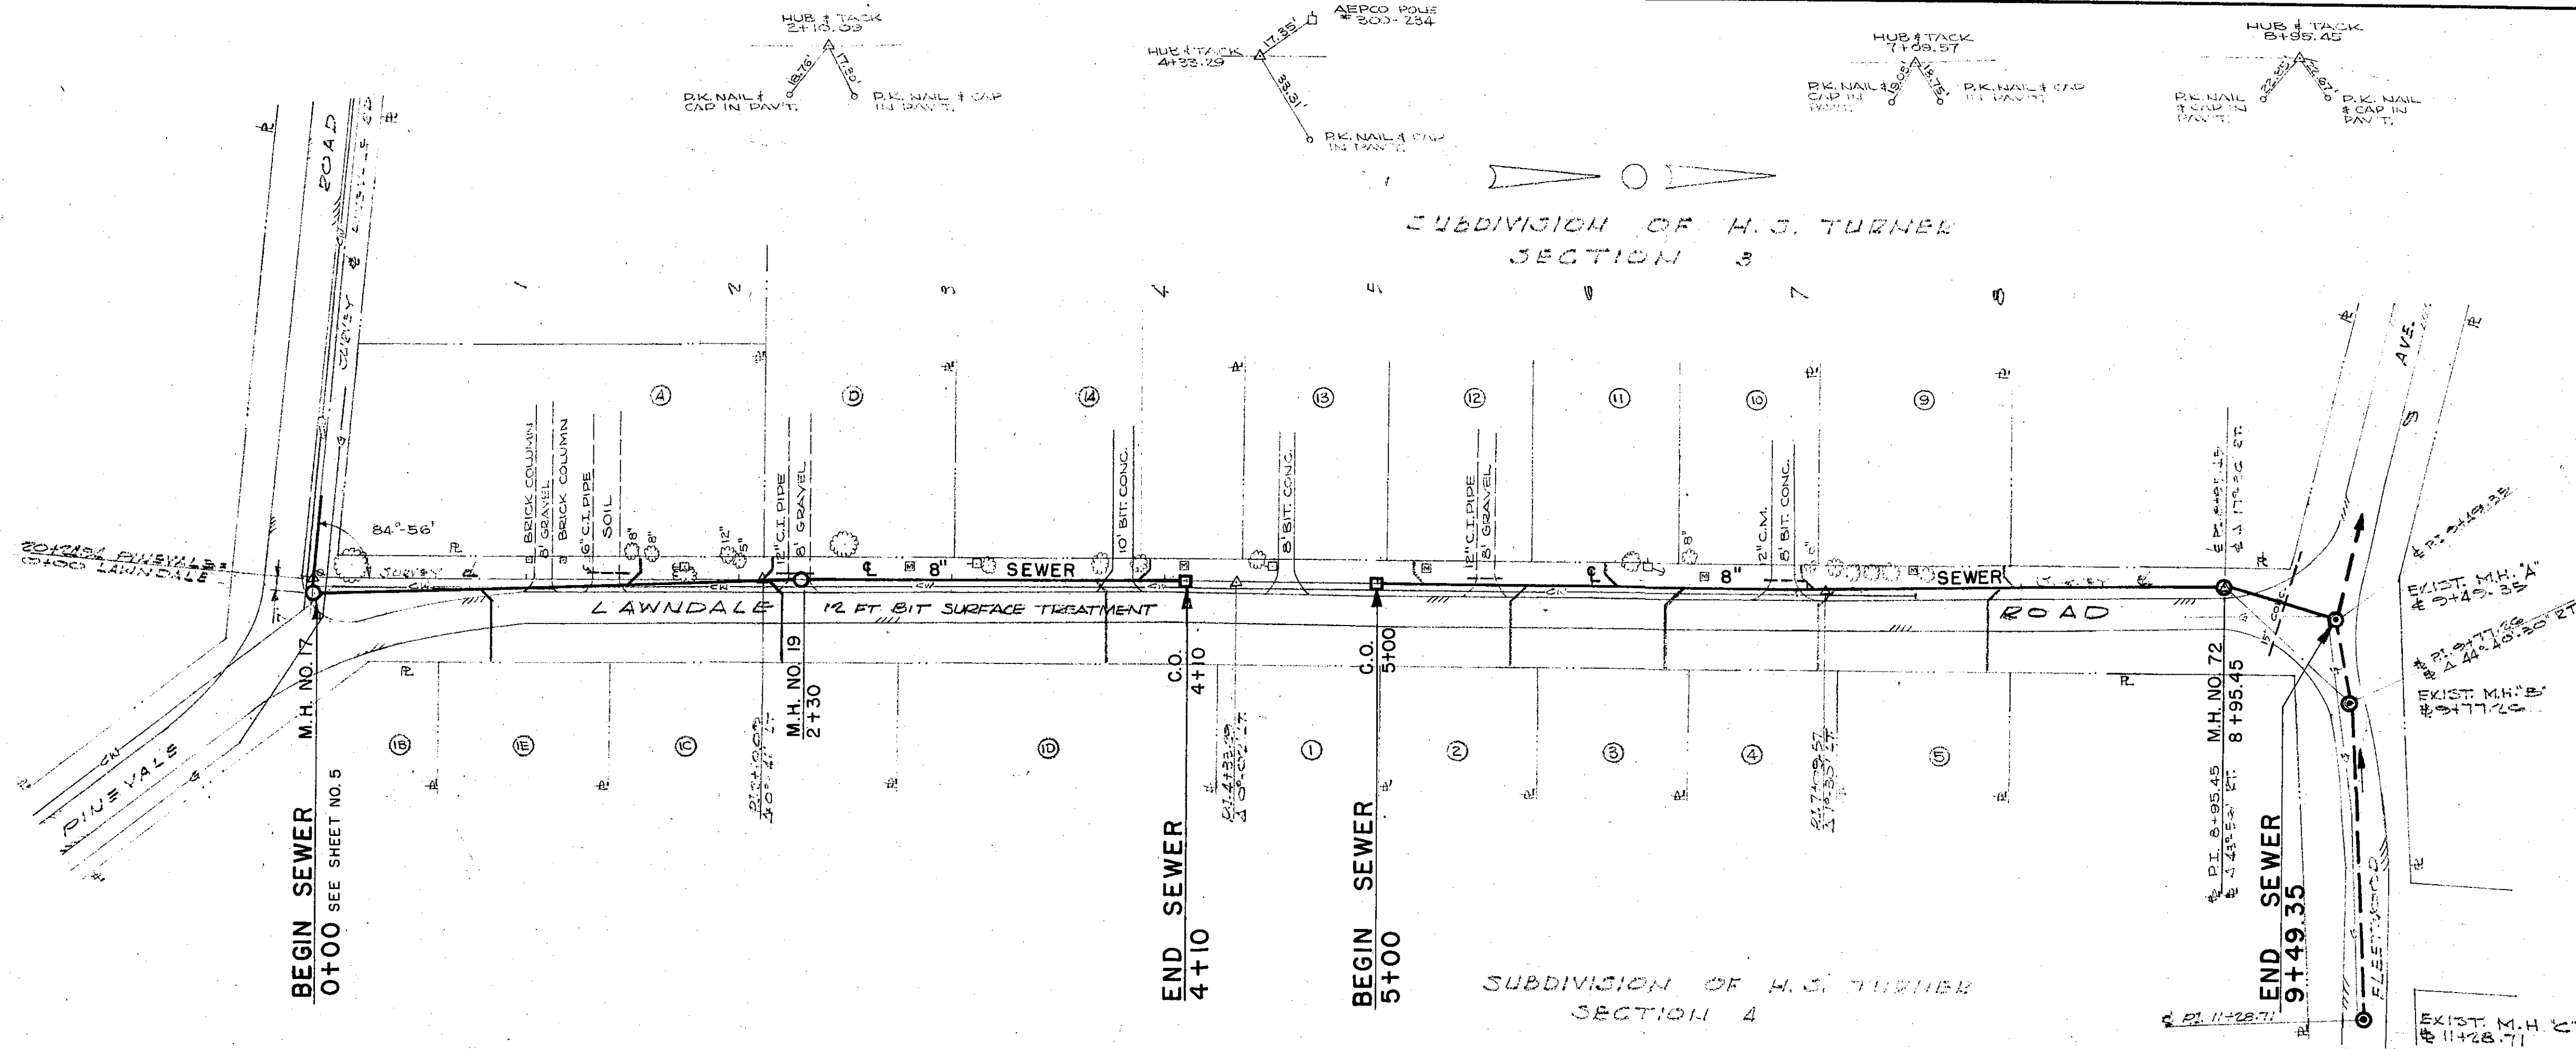


PLAN	SURVEYED	DATE
NOTE BOOK	2. D. H.	2/13/43
NO.	ALIGNMENT CHECKED	
	RT. OF WAY CHECKED	

PROFILE	SURVEYED	DATE
NOTE BOOK	2. D. H.	2/13/43
NO.	GRADES CHECKED	
	STRUCTURE NOTATIONS CHKD.	

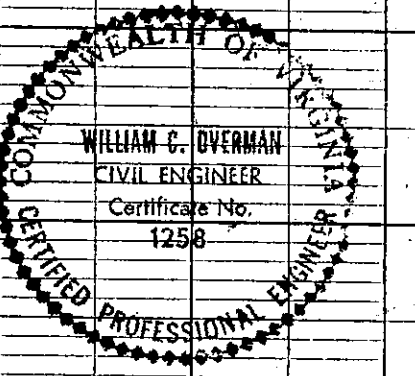

SCALE: 1 IN = 50 FT.

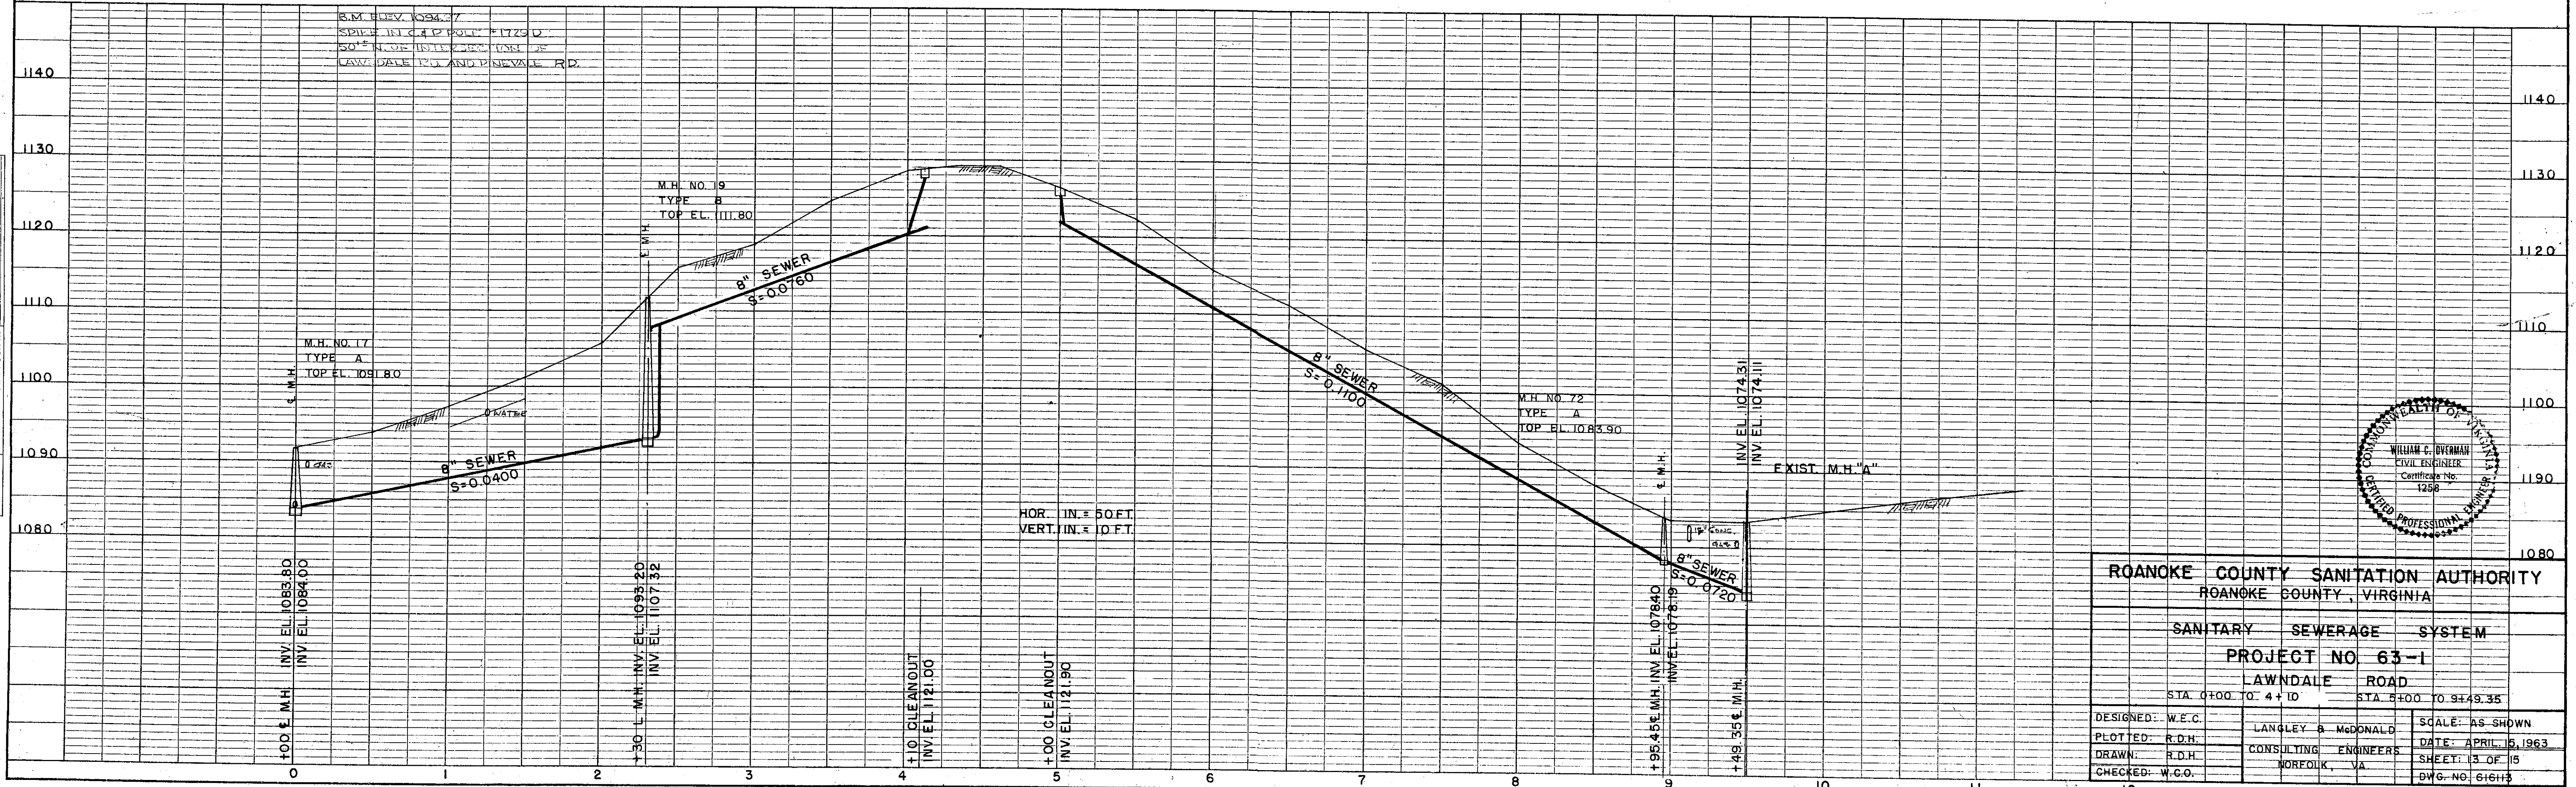

ROANOKE COUNTY SANITATION AUTHORITY ROANOKE COUNTY, VIRGINIA		
SANITARY SEWERAGE SYSTEM		
PROJECT NO. 63-1		
LAWDALE ROAD		
STA. 0+00 TO 4+10 STA. 5+00 TO 9+49.35		
DESIGNED: W.E.C.	LANGLEY & McDONALD	SCALE: AS SHOWN
PLOTTED: R.D.H.	CONSULTING ENGINEERS	DATE: APRIL 15, 1963
DRAWN: R.D.H.	NORFOLK, VA	SHEET: 13 OF 15
CHECKED: W.C.O.		DWG. NO. 616H3