

<u>AUTHORITY</u>	<u>MEMBERS</u>
M.C. TOWNSEND	CHAIRMAN
G. D. WHITLOW	VICE-CHAIRMAN
A. F. PARRISH	
J. C. THOMAS	
P. R. THOMSON	
J. A. BEAVERS	EXECUTIVE DIRECTOR

ROANOKE COUNTY SANITATION AUTHORITY

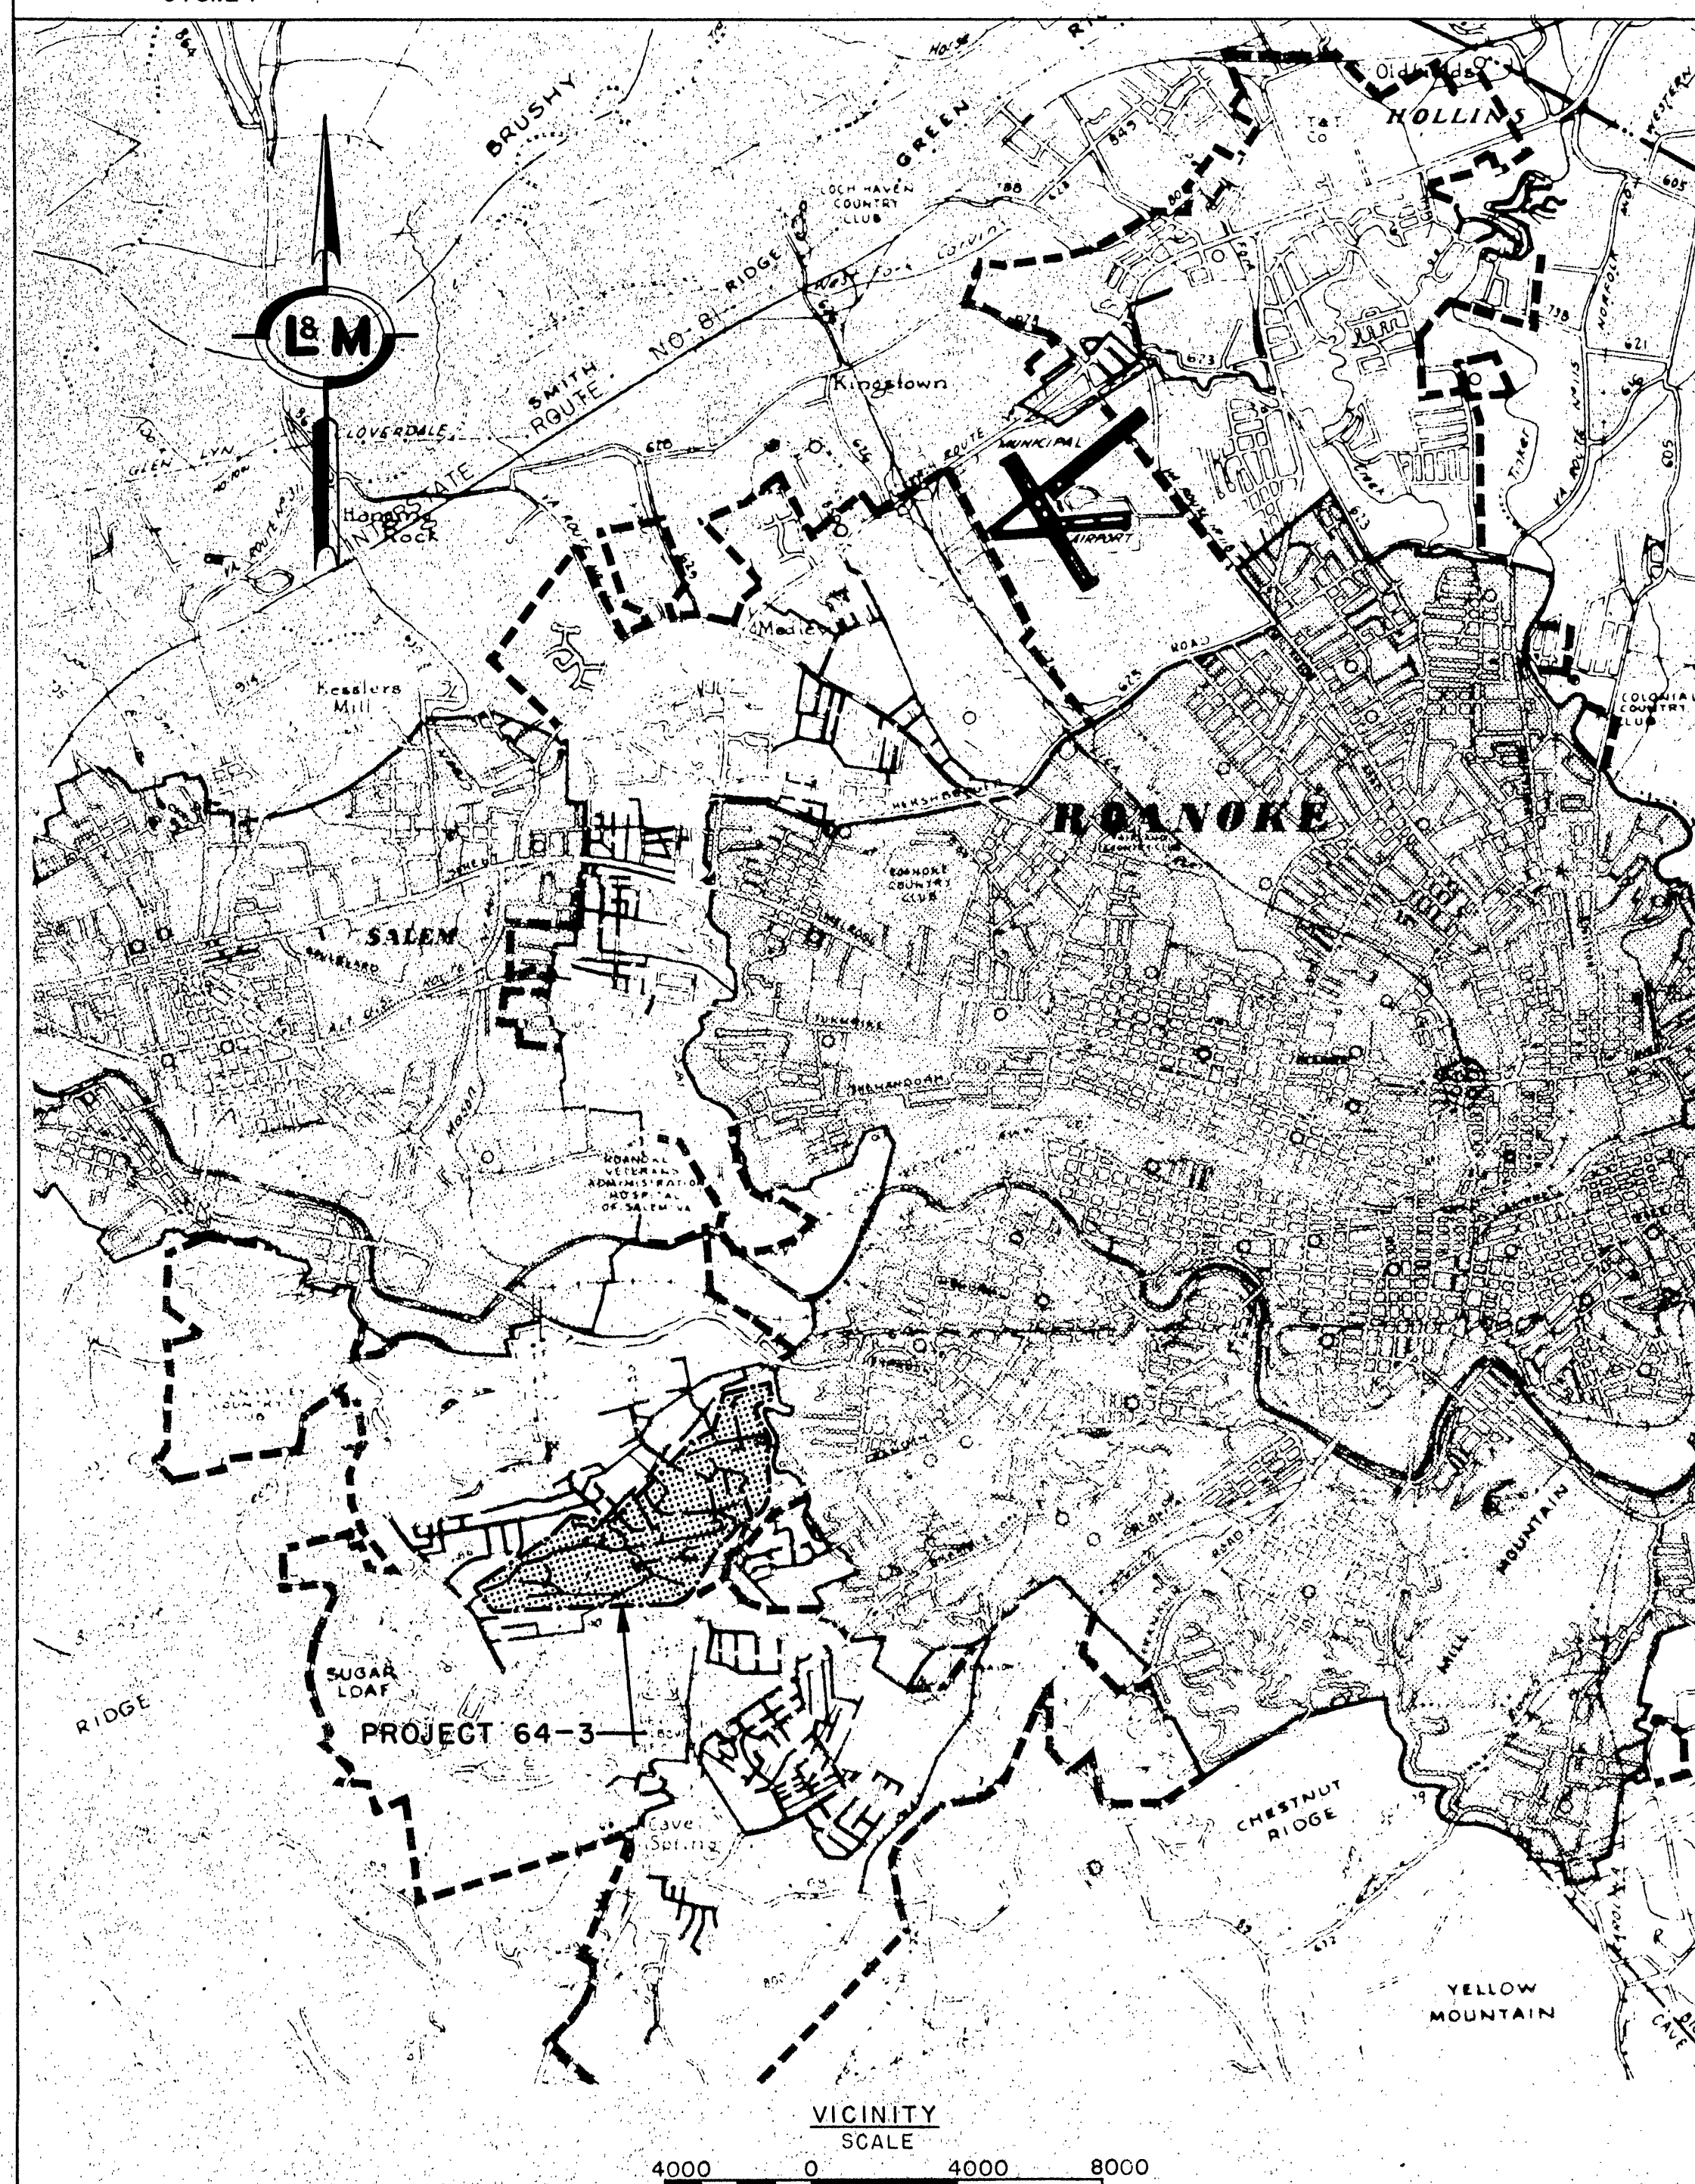
APPROVED: James A. Beavers
JAMES A. BEAVERS, EXECUTIVE DIRECTOR

ROANOKE COUNTY BOARD OF SUPERVISORS

APPROVED: 
PAUL B. MATTHEWS, EXECUTIVE OFFICER

PROJECT NO. 64-3 (MUD LICK CREEK)
SERVICE AREA NO. 3

<u>SHEET</u>		<u>SCHEDULE</u>	
<u>SHEET</u>	<u>TITLE</u>	<u>SHEET</u>	<u>TITLE</u>
1	INDEX SHEET AND NOTES.	17	EASEMENT EAST OF WILLOWLAWN STREET, STA. 0+00 TO 8+08.04
2	GLEN HEATHER DRIVE--GRANDIN ROAD EXTENSION, STATION 2+60 TO 15+00	18	EASEMENT SOUTH OF OVERBROOK DRIVE AND OVERBROOK DRIVE, STA. 0+00 TO 13+00
3	GRANDIN ROAD EXTENSION, STA. 15+00 TO 30+00	19	OVERBROOK DRIVE--WILLOWLAWN STREET, STA. 15+05 TO 21+47.44, STA. 0+00 TO 2+12
4	GRANDIN ROAD EXTENSION, STA. 30+00 TO 43+75	20	EASEMENT IN DARLINGTON ROAD CIRCLE, STA. 0+00 TO 59+22.20
5	GRANDIN ROAD EXTENSION, STA. 45+60 TO 59+50	21	EASEMENT FROM WINDSOR ROAD TO MUD LICK CREEK INTERCEPTOR, STATION 0+00 TO 14+35.09
6	GRANDIN ROAD EXTENSION, STA. 59+50 TO 62+49.62	22	WINDSOR ROAD, STATION 0+00 TO 3+50, STA. 0+00 TO 11+00
7	WYNDALE AVENUE, STA. 0+00 TO 15+00	23	EASEMENT EAST OF WINDSOR ROAD, STA. 0+00 TO 14+28.45
8	WYNDALE AVENUE, STA. 15+00 TO 17+68.38, STA. 17+74.22 TO 19+02.74	24	PINELAND ROAD, STA. 0+00 TO 13+35
9	EASEMENT NORTH OF WYNDALE AVE. AND WYNMERE ROAD, STATION 0+00 TO 12+20.38, STA. 0+00 TO 2+35.69	25	EASTVIEW DRIVE, STA. 0+00 TO 4+50
10	MUD LICK ROAD, STA. 60+43.86 TO 64+38.21	26	EASEMENT FROM BRYMOOR ROAD TO MUD LICK CREEK INTERCEPTOR, STA. 0+00 TO 15+00
11	EASEMENT SOUTH OF CLAIRMONT STREET, STA. 0+00 TO 3+25	27	EASEMENT FROM BRYMOOR ROAD TO MUD LICK CREEK INTERCEPTOR, STA. 15+00 TO 25+66.35, STA. 0+00 TO 3+45
12	EASEMENT BETWEEN NORWOOD AND CLAIRMONT STREETS, STA. 0+00 TO 13+00	28	LEE HI ROAD, STA. 0+00 TO 15+00
13	SOUTHLAWN CIRCLE, STA. 0+00 TO 1+91.63	29	OAKRIDGE ROAD--SOUTH, STA. 0+00 TO 6+97.60
14	EASEMENT EAST OF AMBER WAY CIRCLE, STA. 0+25 TO 10+43.54	30	DETAILS
15	EASEMENT WEST OF AMBER WAY CIRCLE, STA. 2+00 TO 10+03.86		
16	EASEMENT SOUTH OF DARLINGTON ROAD, STA. 0+00 TO 9+13.24		

[illegible]

 CITY OF ROANOKE
 TOWNS OF SALEM AND VINTON
 JURISDICTIONAL BOUNDARIES
 PROJECT AREA
 SURVEY BASE LINE
 PROPERTY LINE OR RIGHT OF WAY LINE
 CENTER LINE OF ROAD
 EDGE OF PAVEMENT
 EXISTING SANITARY SEWER
 PROPOSED SANITARY SEWER
 EXISTING MANHOLE
 PROPOSED MANHOLE
 PROPOSED CLEANOUT
 PROPOSED METERING STATION
 WATER MAIN
 GAS LINE
 ELECTRIC CABLE OR CONDUIT
 TELEPHONE CABLE OR CONDUIT
 RAILROAD TRACKS
 DITCH
 STREAM
 FENCE
 FIRE HYDRANT
 POWER POLE
 TELEPHONE POLE AND GUY WIRE
 VALVE VAULT
 WATER METER
 TREE
 SHRUB
 HEDGE
 ROCK OR STONE WALL
 EXISTING GROUND
 SANITARY SEWER TO BE CONSTRUCTED UNDER PROJECTS NO. 64-1 AND 64-2
 MANHOLE TO BE CONSTRUCTED UNDER PROJECTS NO. 64-1 AND 64-2

LANGLEY AND McDONALD
CONSULTING ENGINEERS
NORFOLK, VIRGINIA

APPROVED: William C. Sherman