
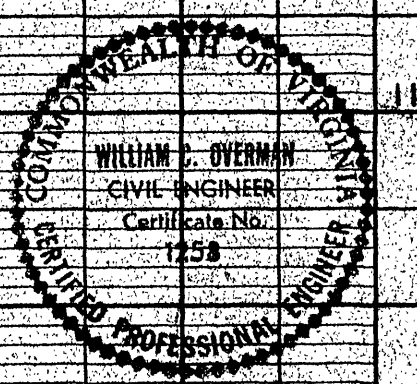
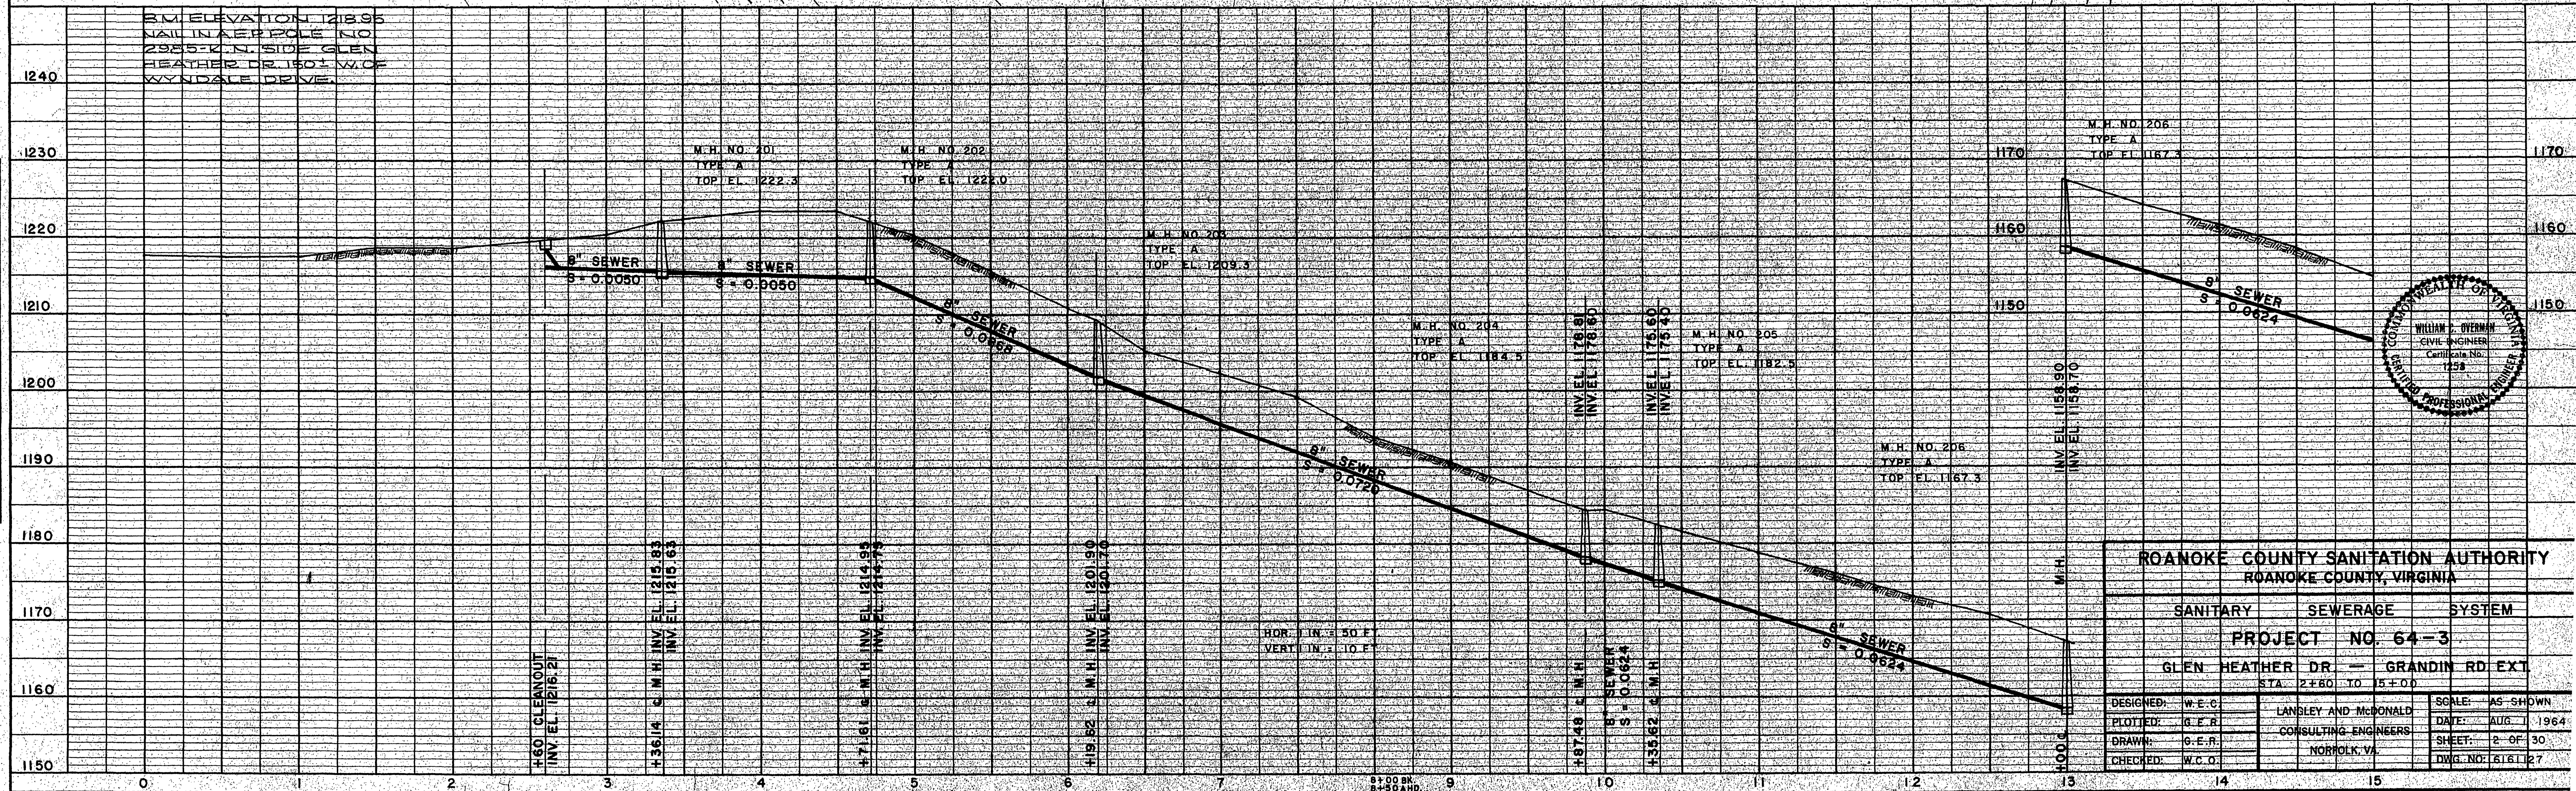


PLAN	DATE
SURVEYED	5-25-62
NOTE BOOK	5-25-62
ALIGNMENT CHECKED	5-25-62
RT. OF WAY CHECKED	5-25-62
NO.	

PROFILE	DATE
SURVEYED	5-25-62
NOTE BOOK	5-25-62
STRUCTURE NOTATIONS CHKO	5-25-62
NO.	

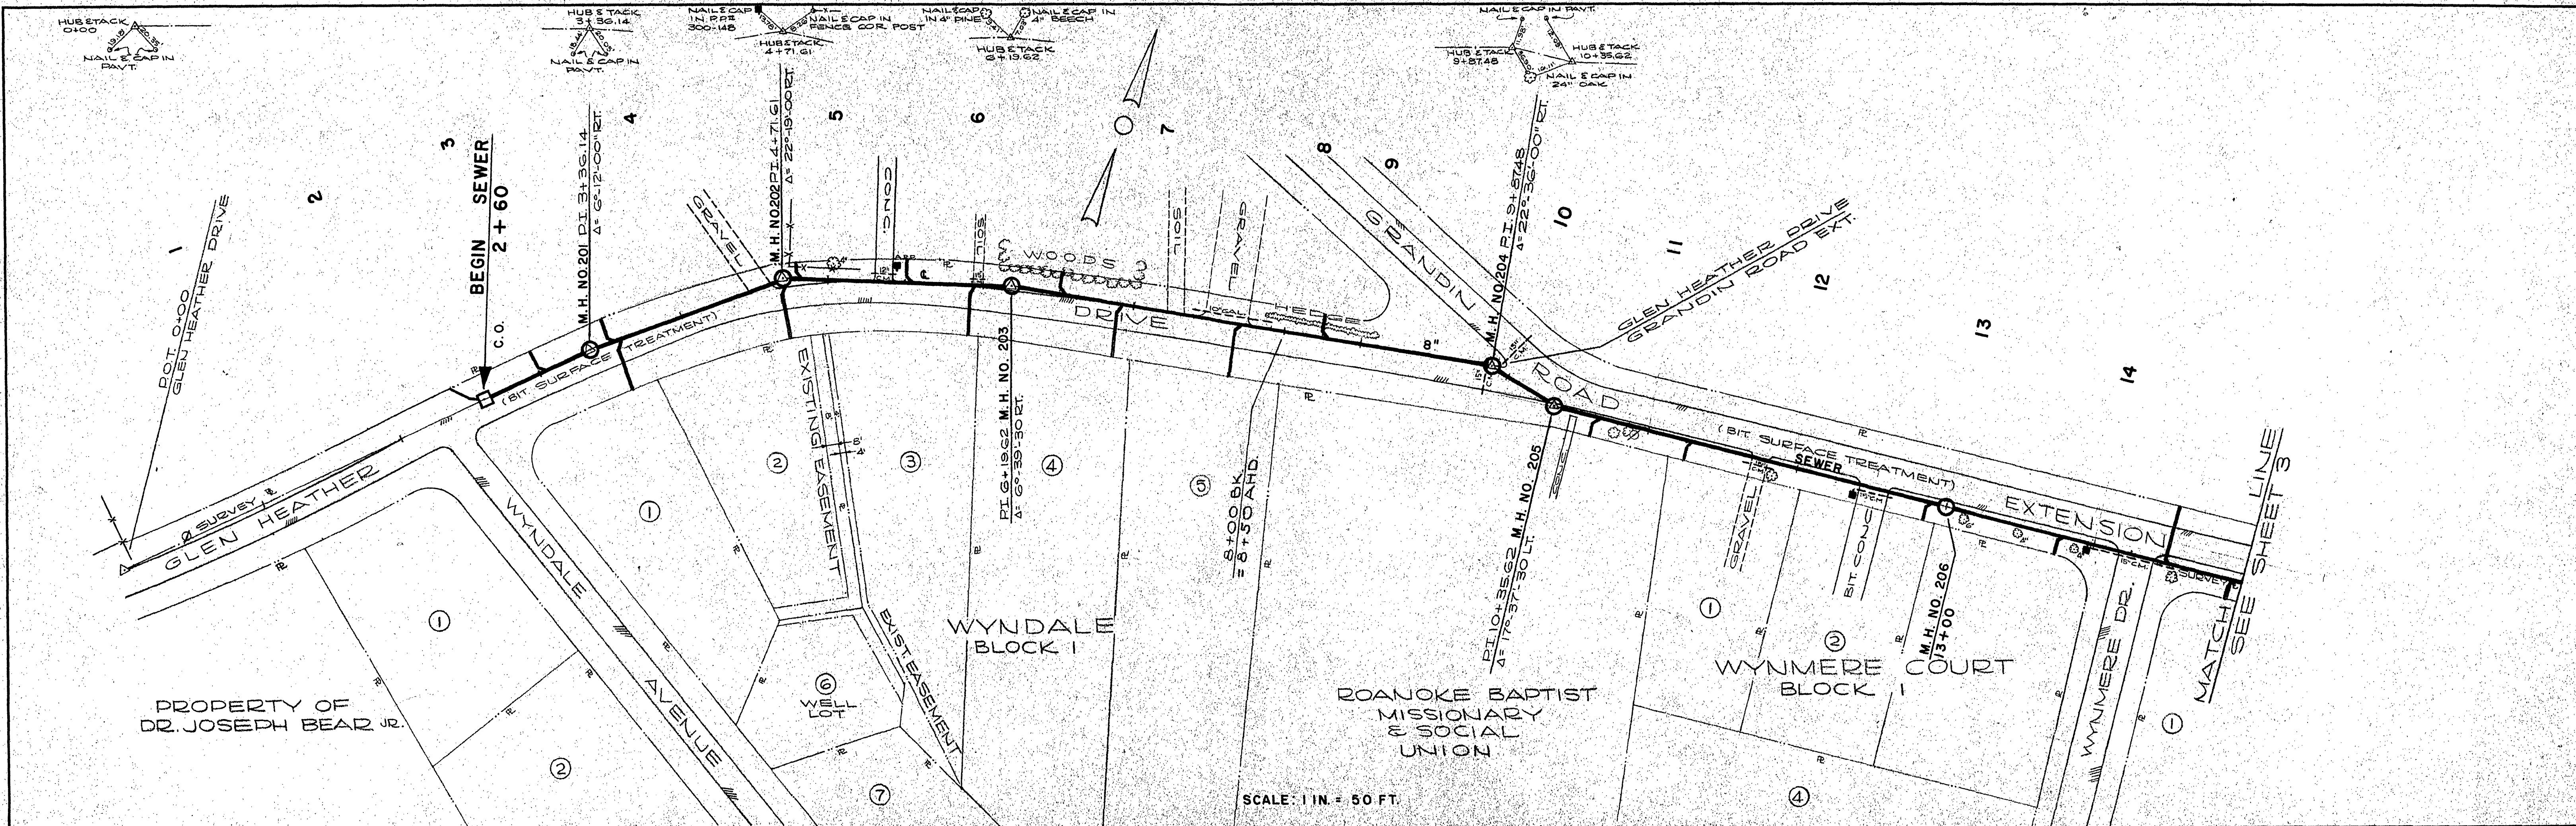

ROANOKE COUNTY SANITATION AUTHORITY ROANOKE COUNTY, VIRGINIA		
SANITARY	SEWERAGE	SYSTEM
PROJECT NO. 64-3		
GLEN HEATHER DR. — GRANDIN RD. EXT.		
STA. 2+60 TO 15+00		
DESIGNED: W.C.O.	LANGLEY AND McDONALD	SCALE: AS SHOWN
PLOTTED: G.F.R.	CONSULTING ENGINEERS	DATE: AUG. 1964
DRAWN: G.F.R.	NORFOLK, VA.	SHEET: 2 OF 30
CHECKED: W.C.O.		DWG. NO: 616127