



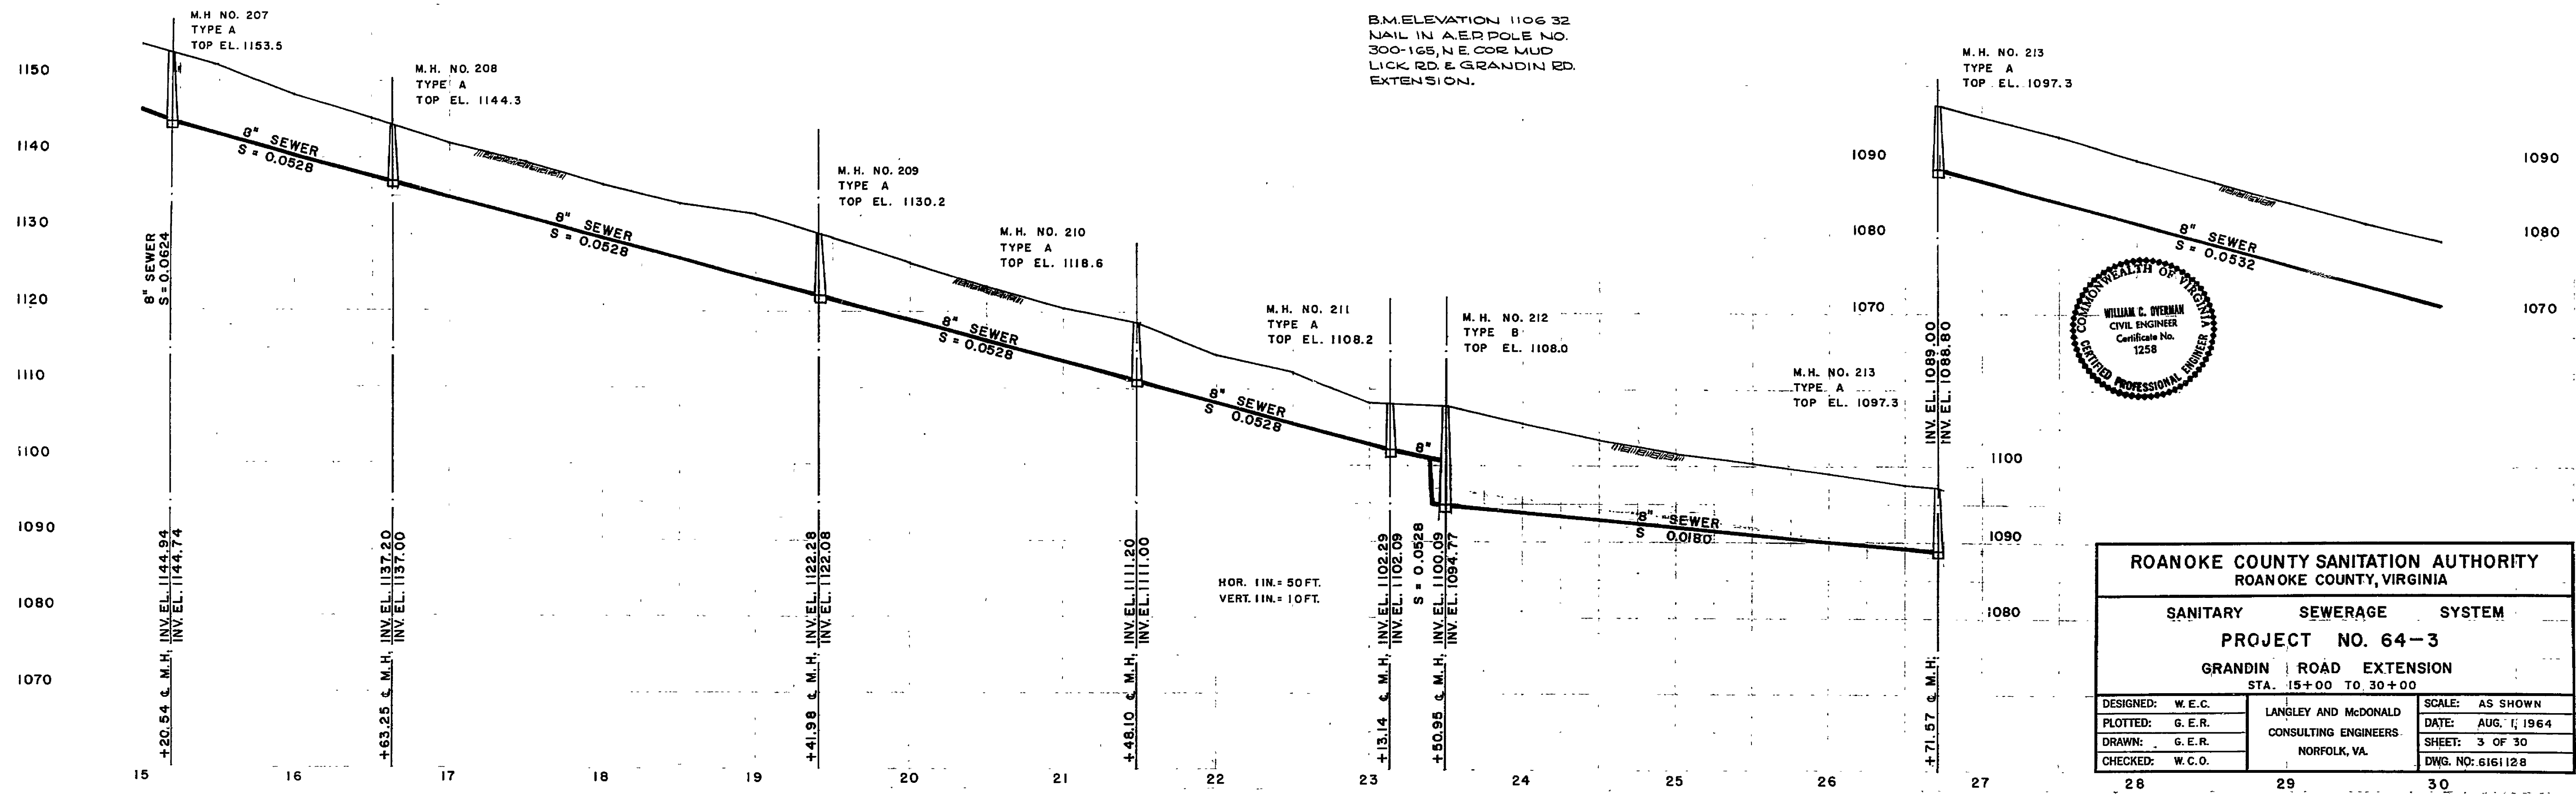

ROANOKE COUNTY SANITATION AUTHORITY ROANOKE COUNTY, VIRGINIA		
SANITARY SEWERAGE SYSTEM		
PROJECT NO. 64-3		
GRANDIN ROAD EXTENSION		
STA. 15+00 TO 30+00		
DESIGNED: W.E.C.	LANGLEY AND McDONALD CONSULTING ENGINEERS NORFOLK, VA.	SCALE: AS SHOWN
PLOTTED: G.E.R.		DATE: AUG. 1, 1964
DRAWN: G.E.R.		SHEET: 3 OF 30
CHECKED: W.C.O.		DWG. NO. 616128

SI-0513 1613

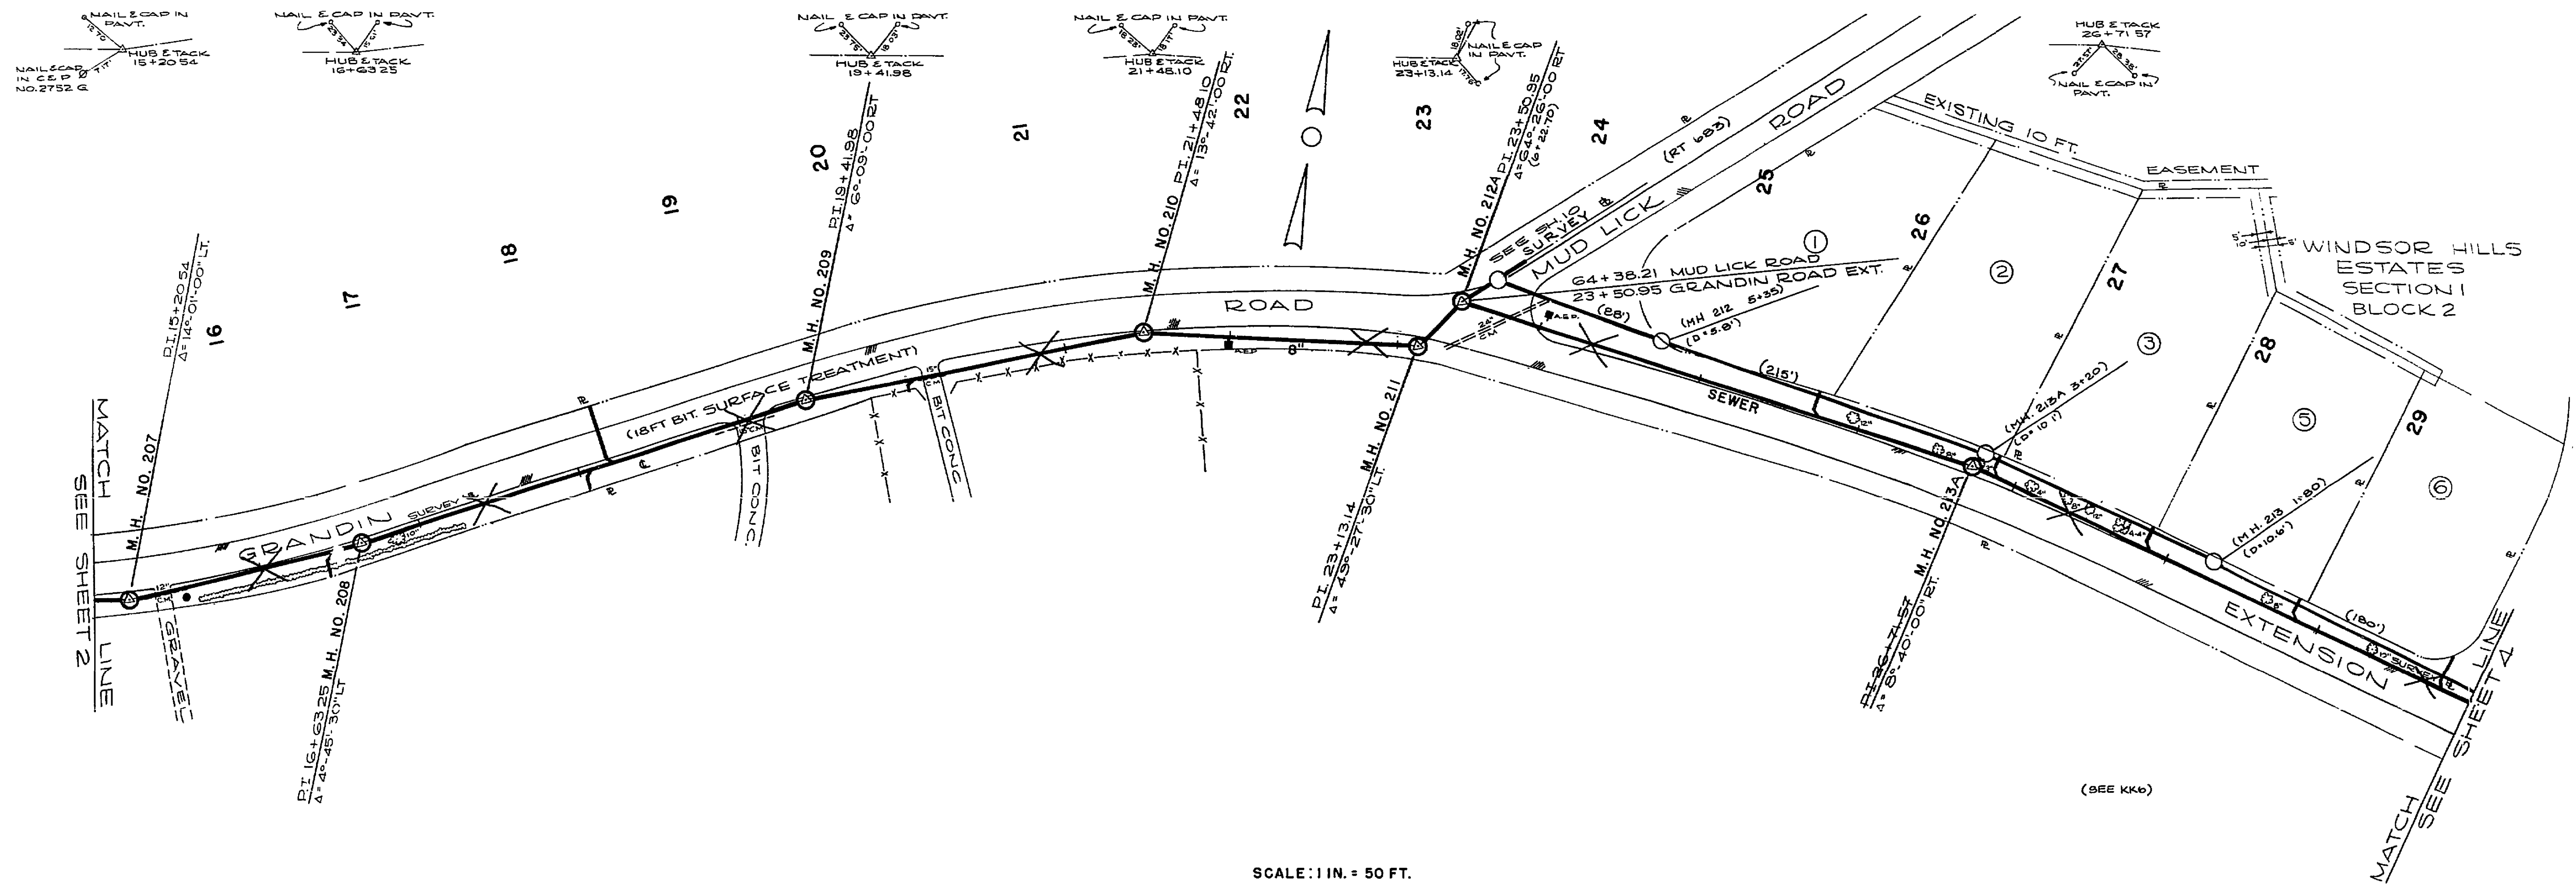