

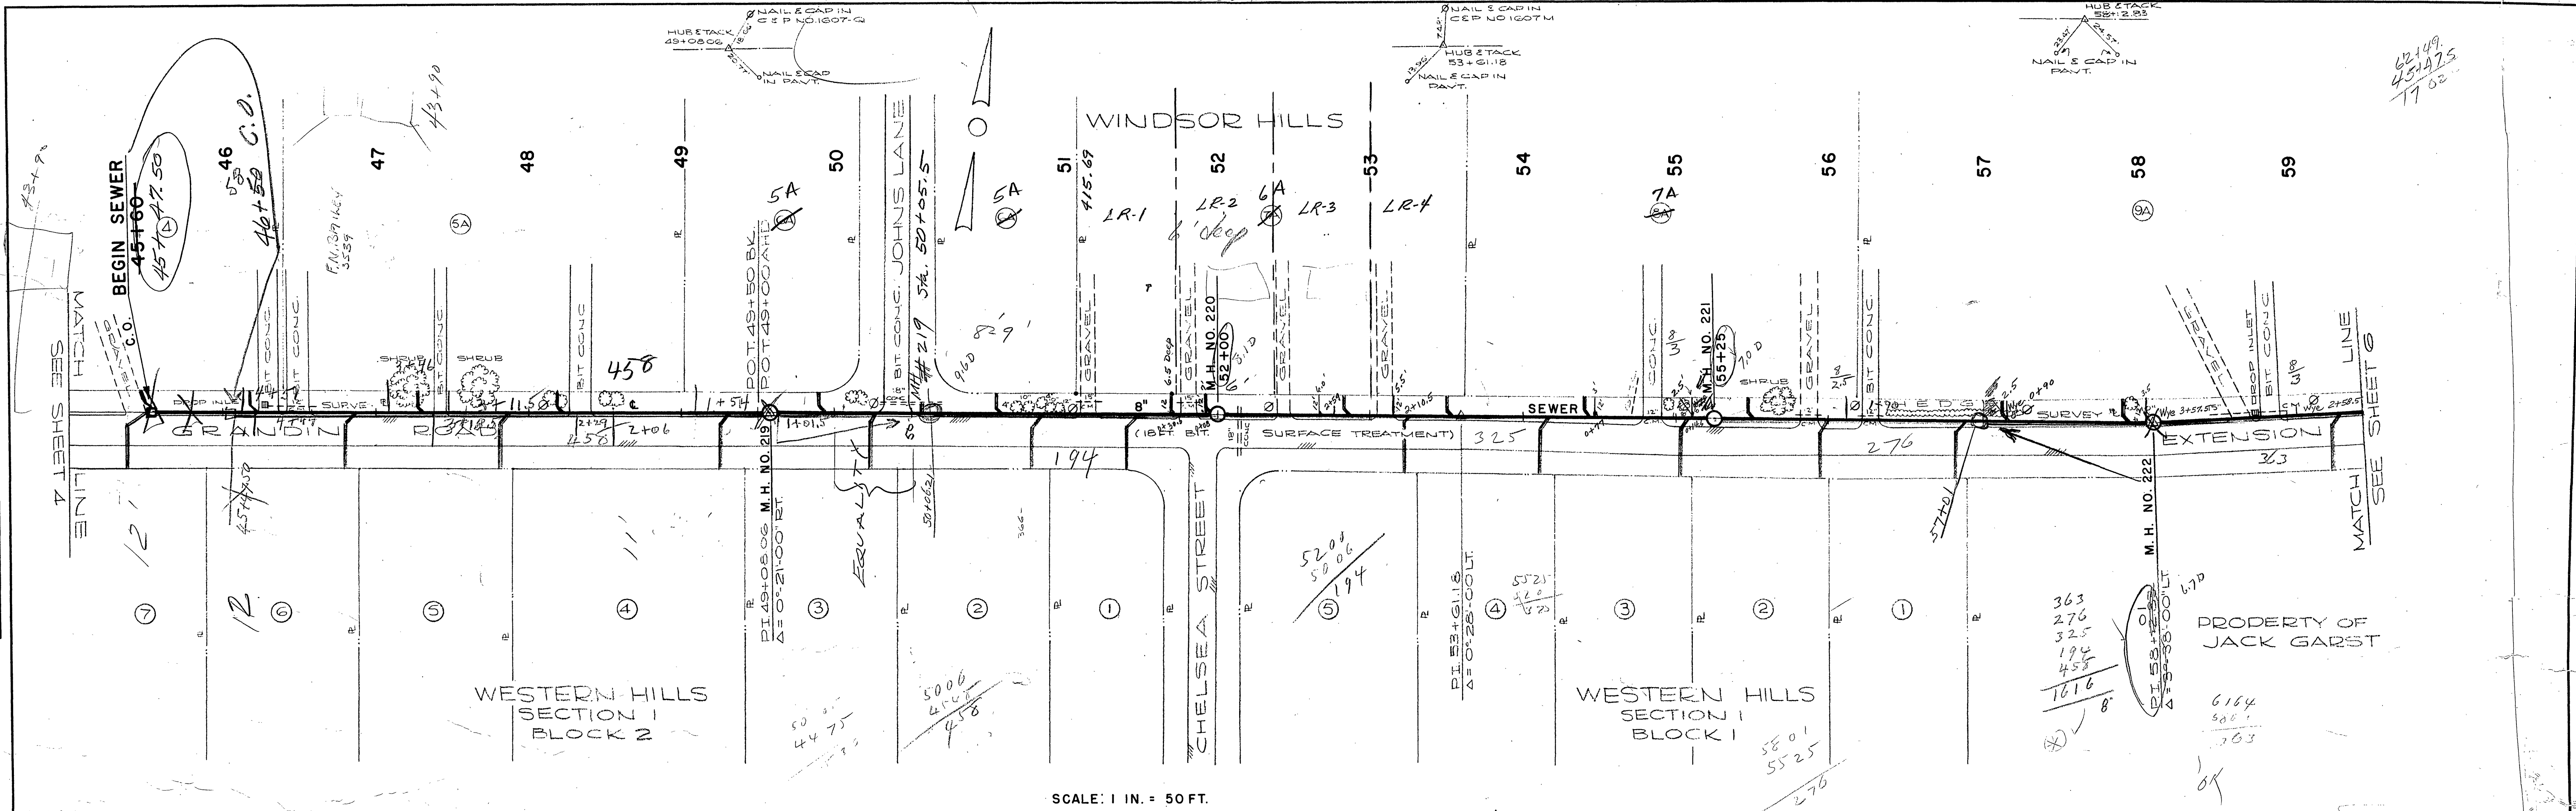


PLAN	DATE
SURVEYED	5-19-64
NOTED	5-22-64
NOTE BOOK	
NO.	

PROFILE	DATE
SURVEYED	5-19-64
NOTED	5-22-64
NOTE BOOK	
NO.	

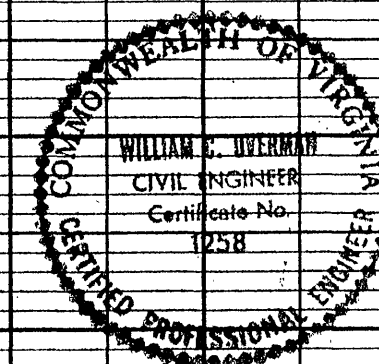

SCALE: 1 IN. = 50 FT.

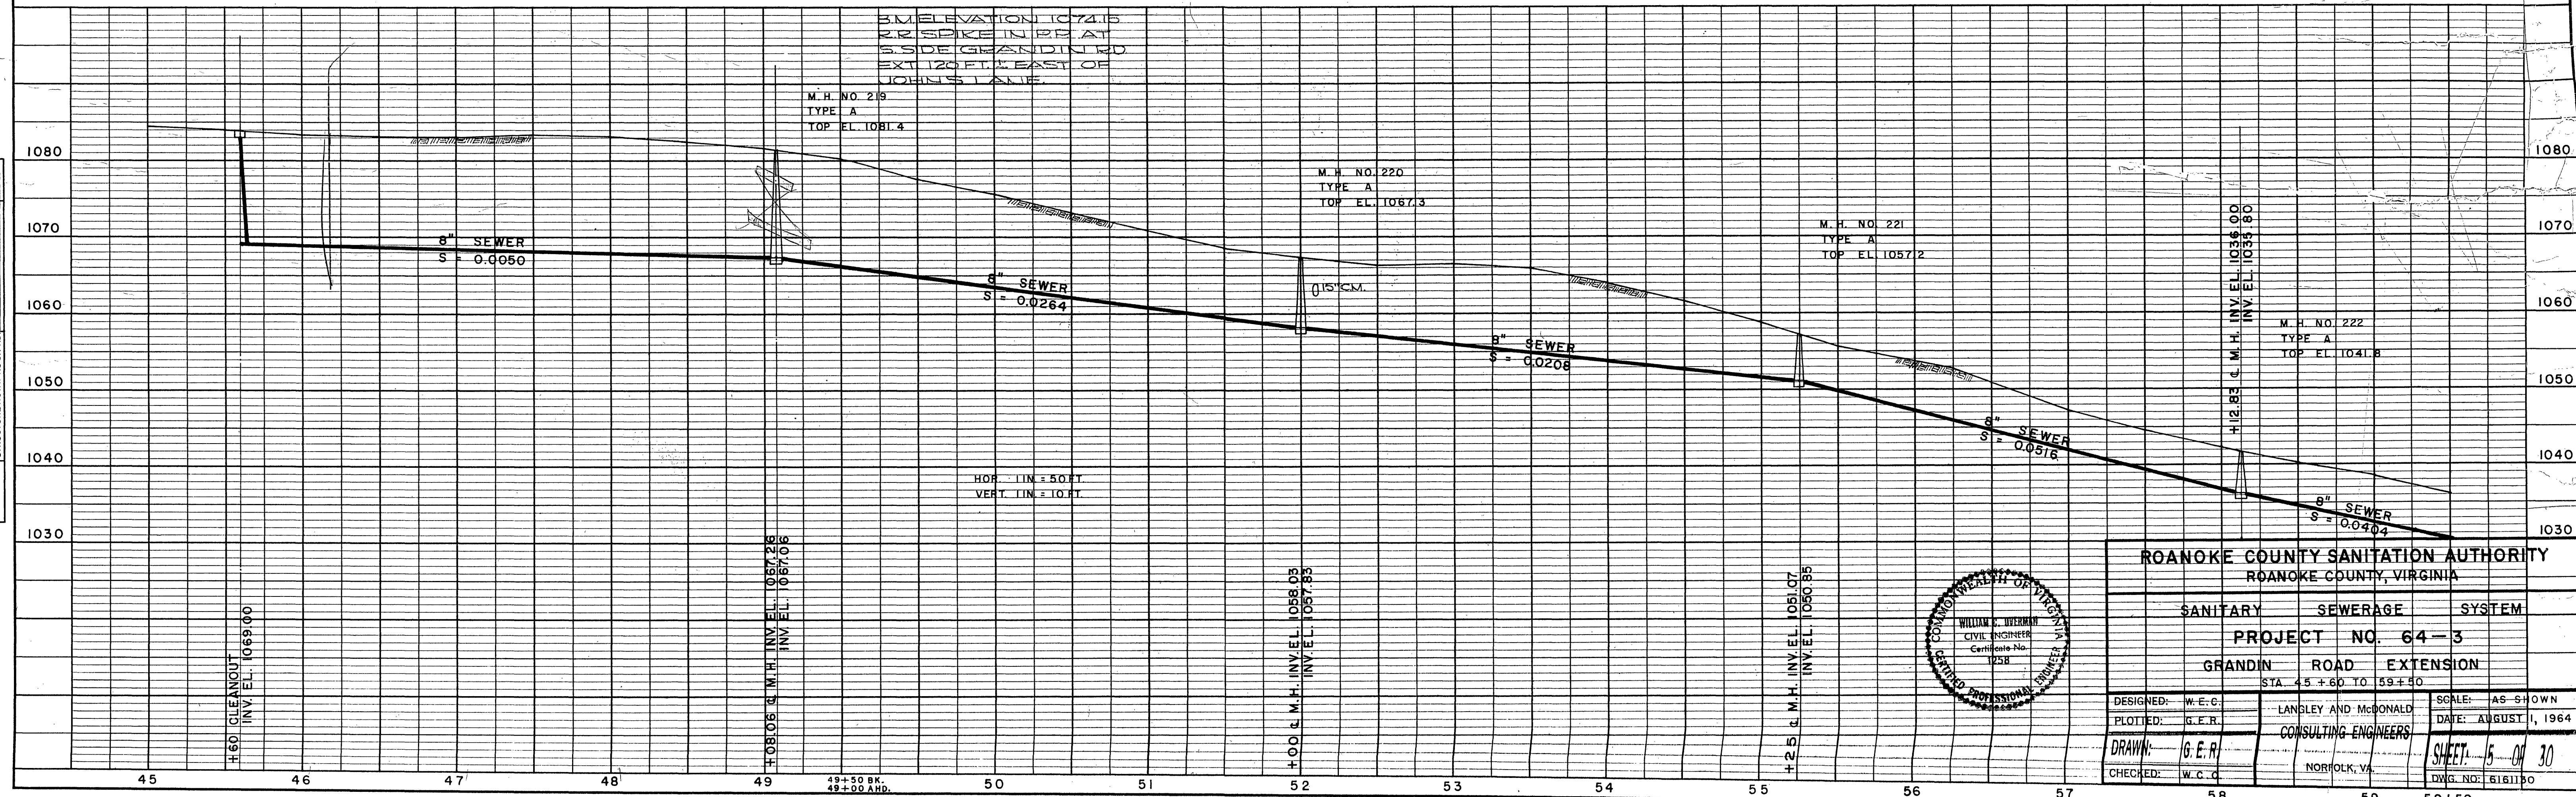

ROANOKE COUNTY SANITATION AUTHORITY ROANOKE COUNTY, VIRGINIA		
SANITARY	SEWERAGE	SYSTEM
PROJECT NO. 64-3		
GRANDIN ROAD EXTENSION		
STA. 45+60 TO 59+50		
DESIGNED: W.E.C.	LANGLEY AND McDONALD	SCALE: AS SHOWN
PLOTTED: G.E.R.	CONSULTING ENGINEERS	DATE: AUGUST 11, 1964
DRAWN: G.E.R.	NORFOLK, VA.	SHEET: 15 OF 30
CHECKED: W.C.C.		DWG. NO. 6161150