

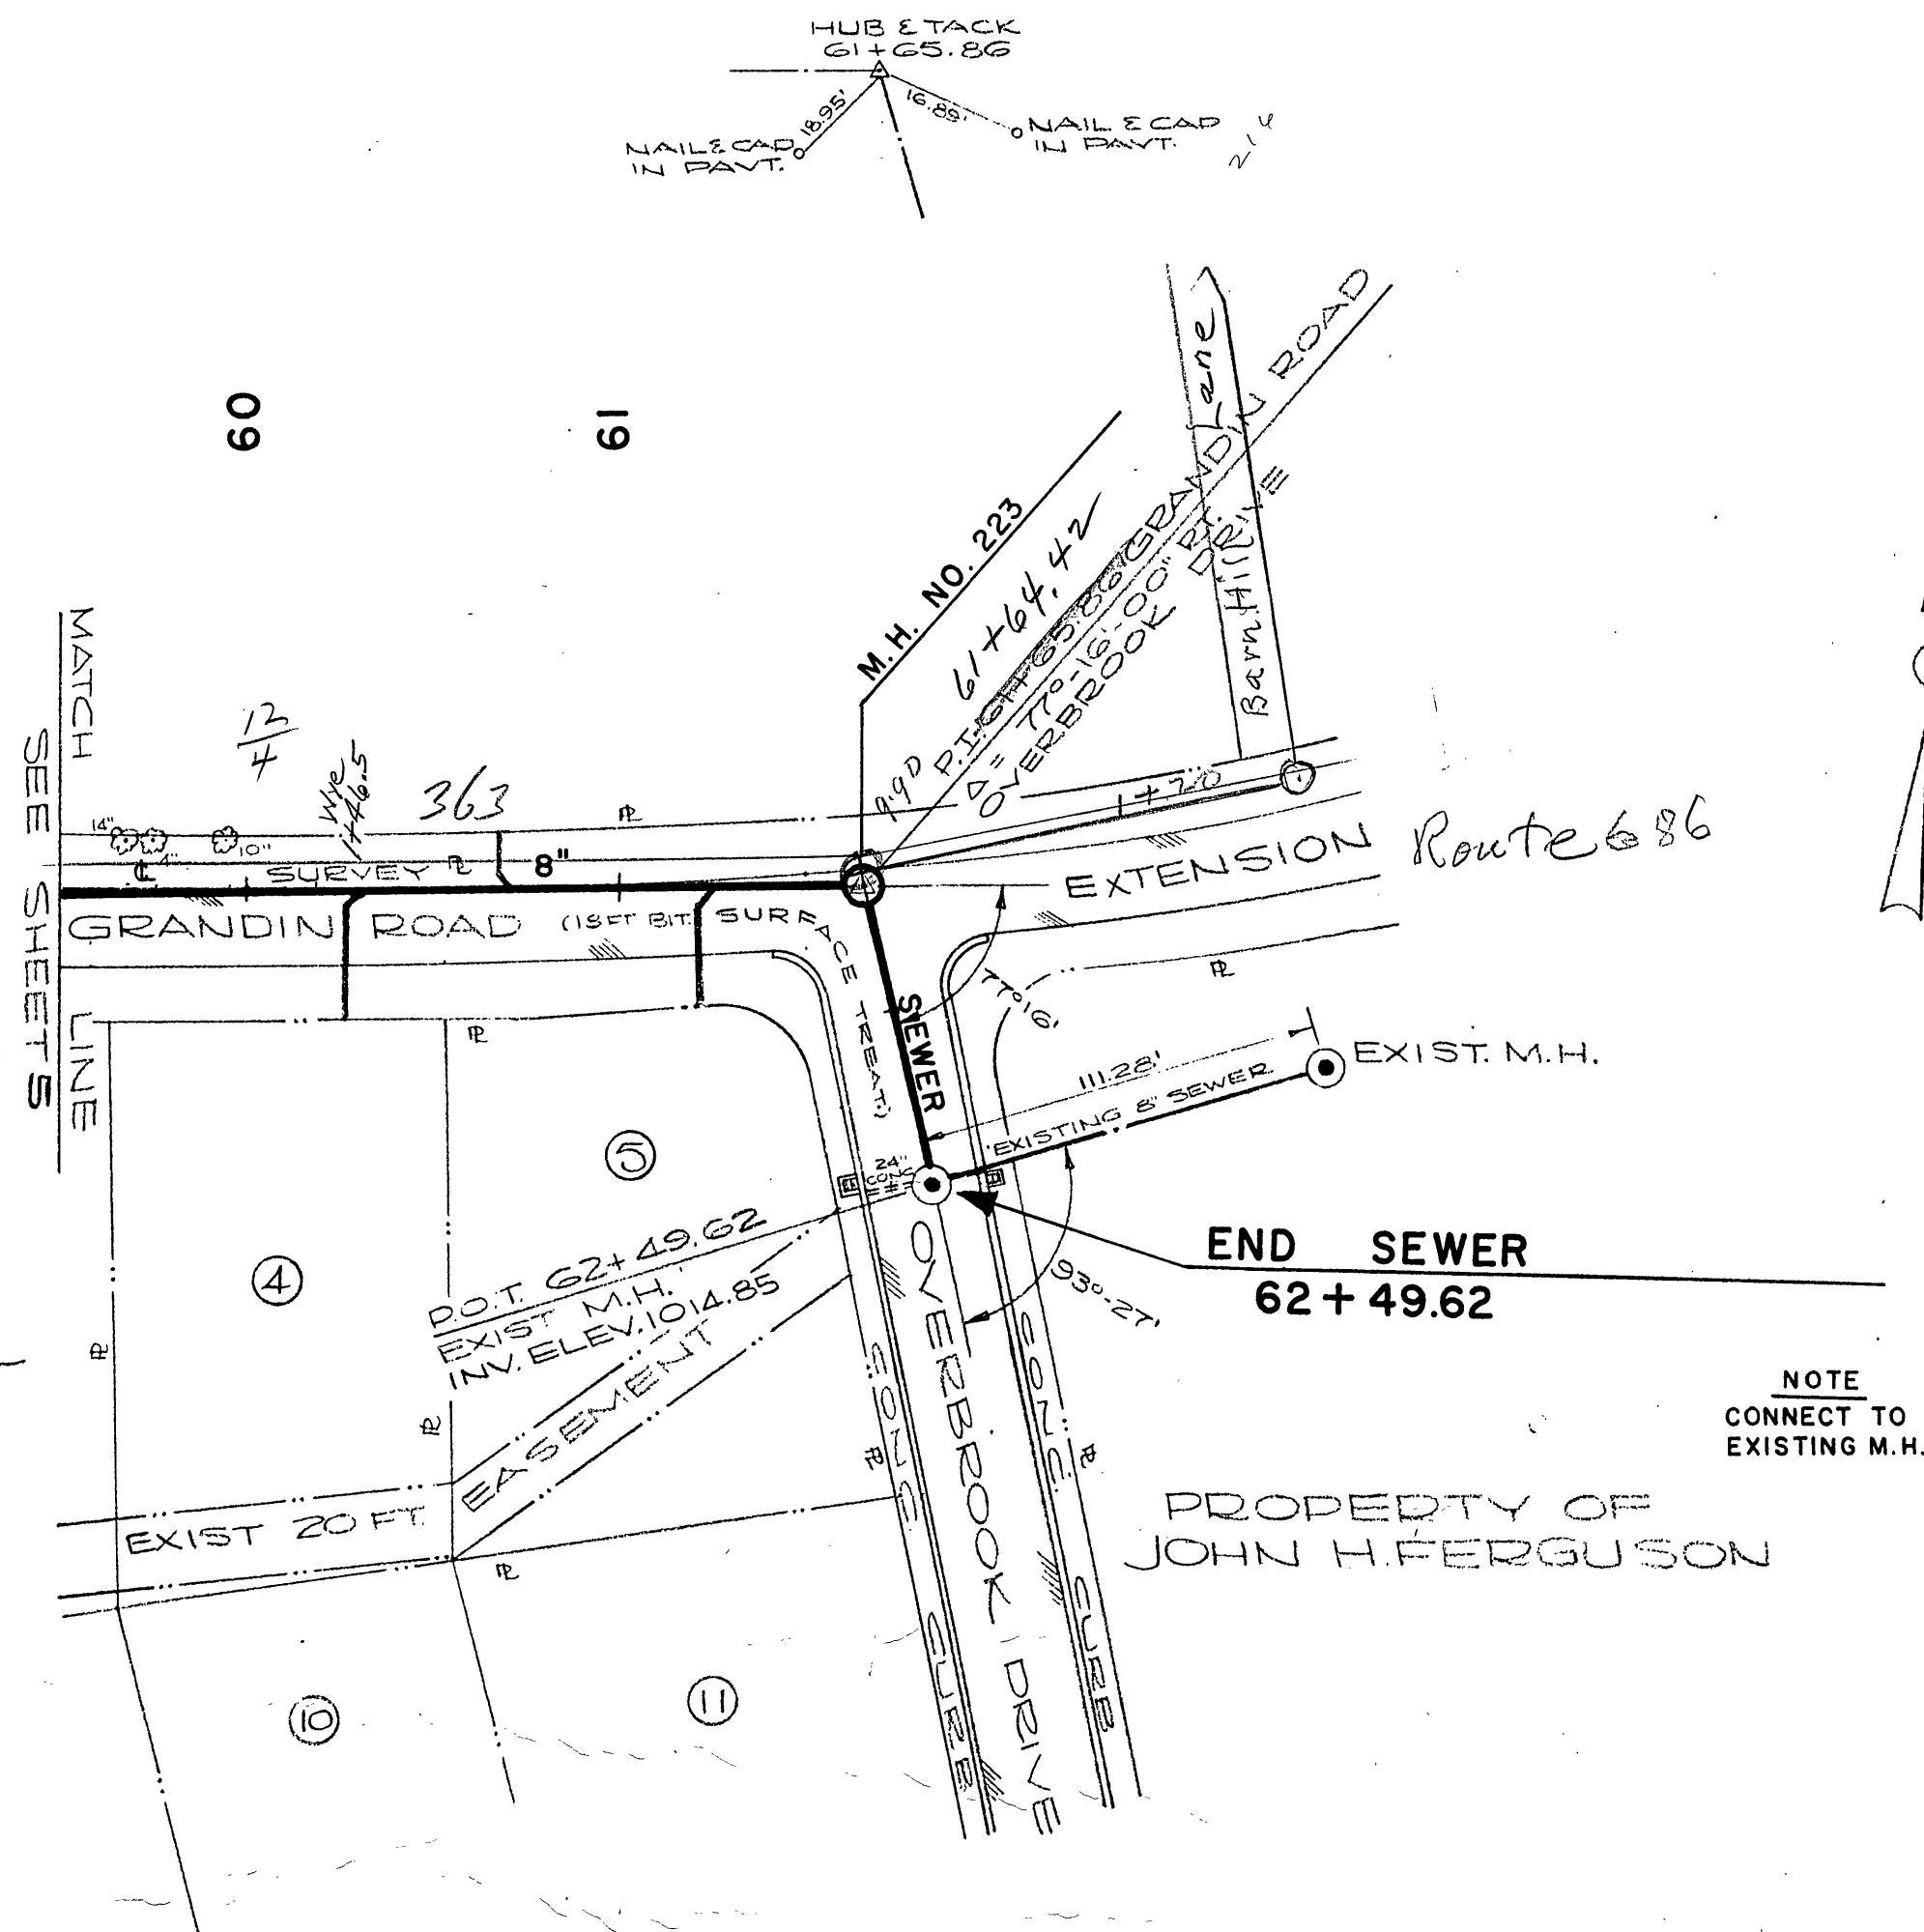


PLAN	DATE	BY
SURVEYED	5-22-64	J.G.B.
PLOTTED	5-22-64	G.E.R.
NOTE BOOK		
NO.		

PROFILE	DATE	BY
SURVEYED	5-22-64	J.G.B.
GRADES CHECKED	5-22-64	G.E.R.
NOTE BOOK		
NO.		

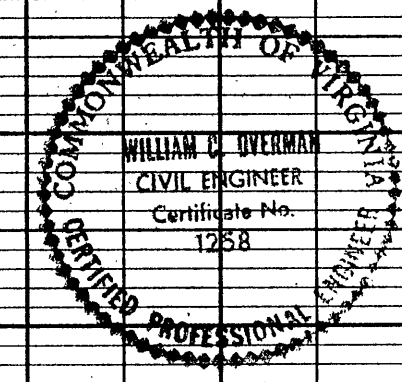

SCALE: 1 IN. = 50 FT.

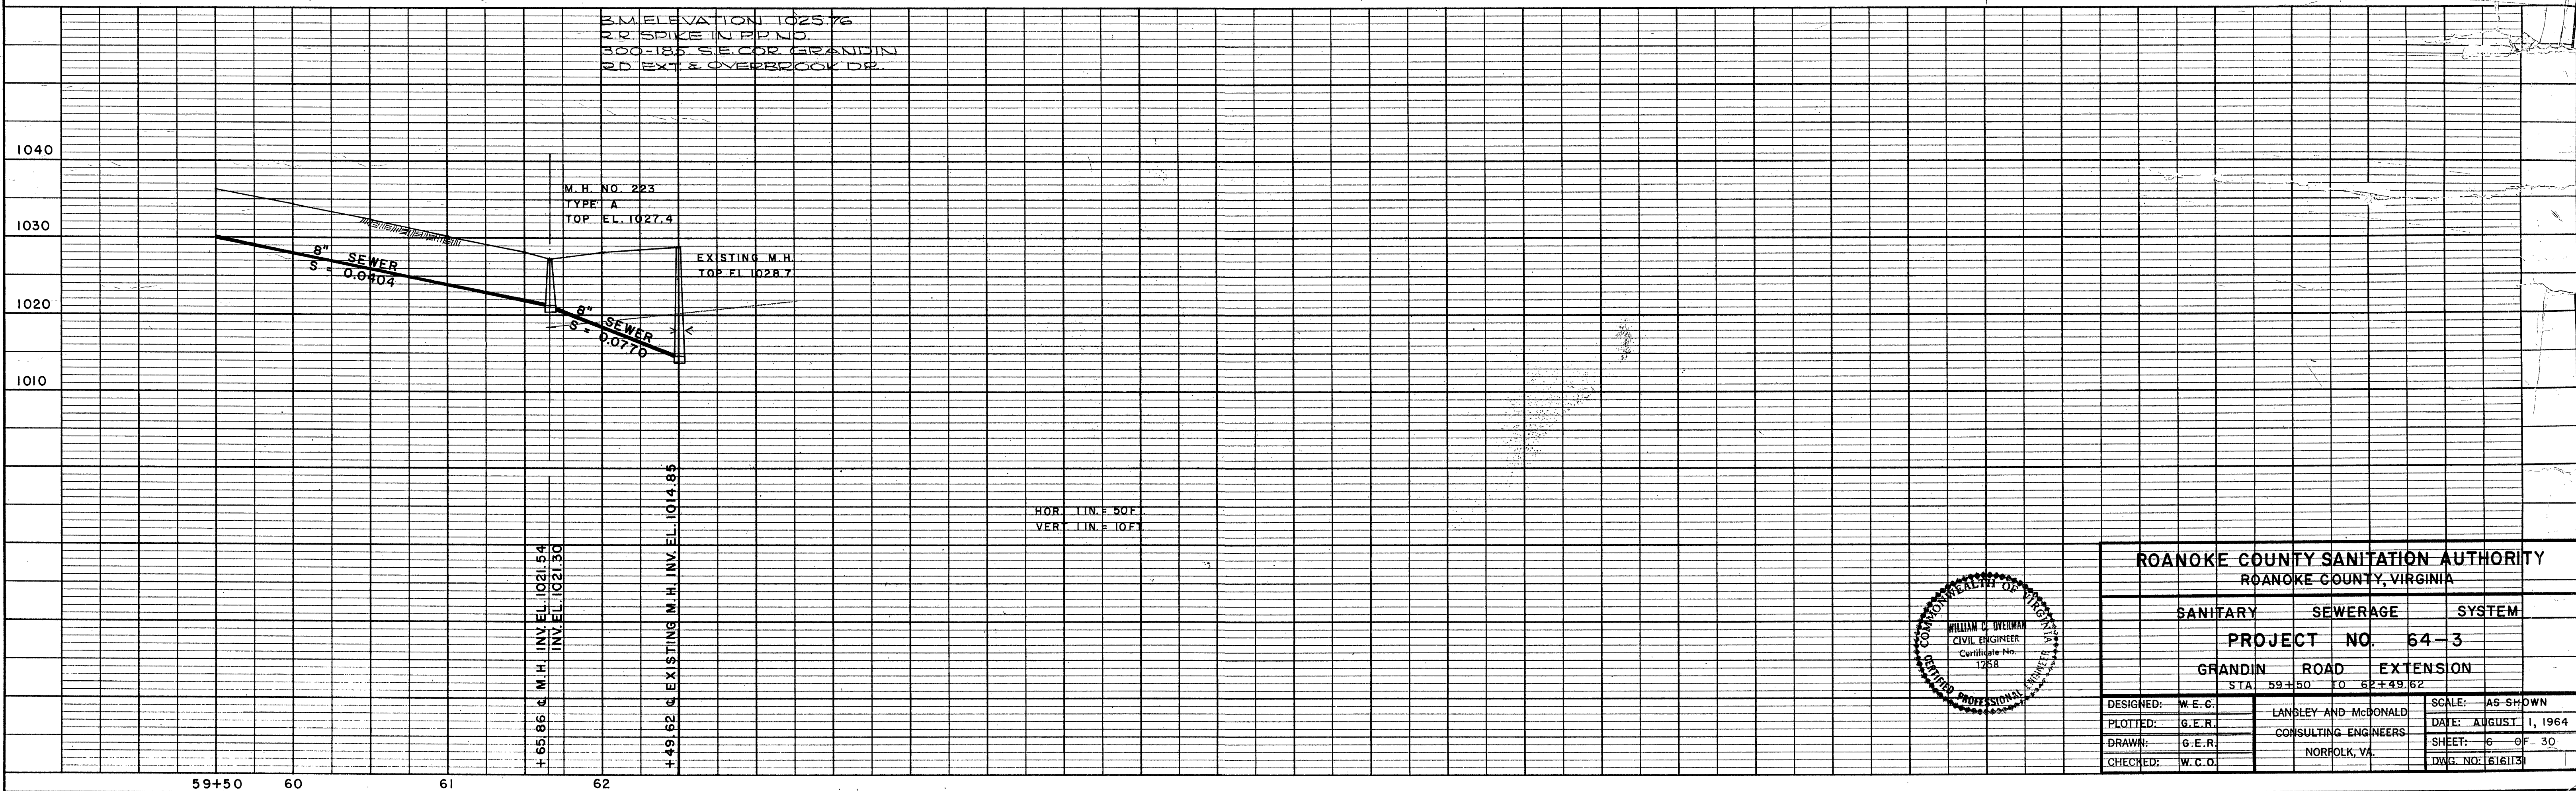

ROANOKE COUNTY SANITATION AUTHORITY ROANOKE COUNTY, VIRGINIA		
SANITARY	SEWERAGE	SYSTEM
PROJECT NO. 64-3		
GRANDIN ROAD EXTENSION		
STA. 59+50	TO 62+49.62	
DESIGNED: W.E.C.	LANSLEY AND McDONALD	SCALE: AS SHOWN
PLOTTED: G.E.R.	CONSULTING ENGINEERS	DATE: AUGUST 1, 1964
DRAWN: G.E.R.	NORFOLK, VA.	SHEET: 6 OF 30
CHECKED: W.C.O.		DWG. NO. 616113