

PROFILE			BY	DATE
	SURVEYED		J. G. B.	7-20-61
	PLOTTED		G. E. R.	8-3-62
	GRADES CHECKED			
	B. M. : NOTED			
	NO.			

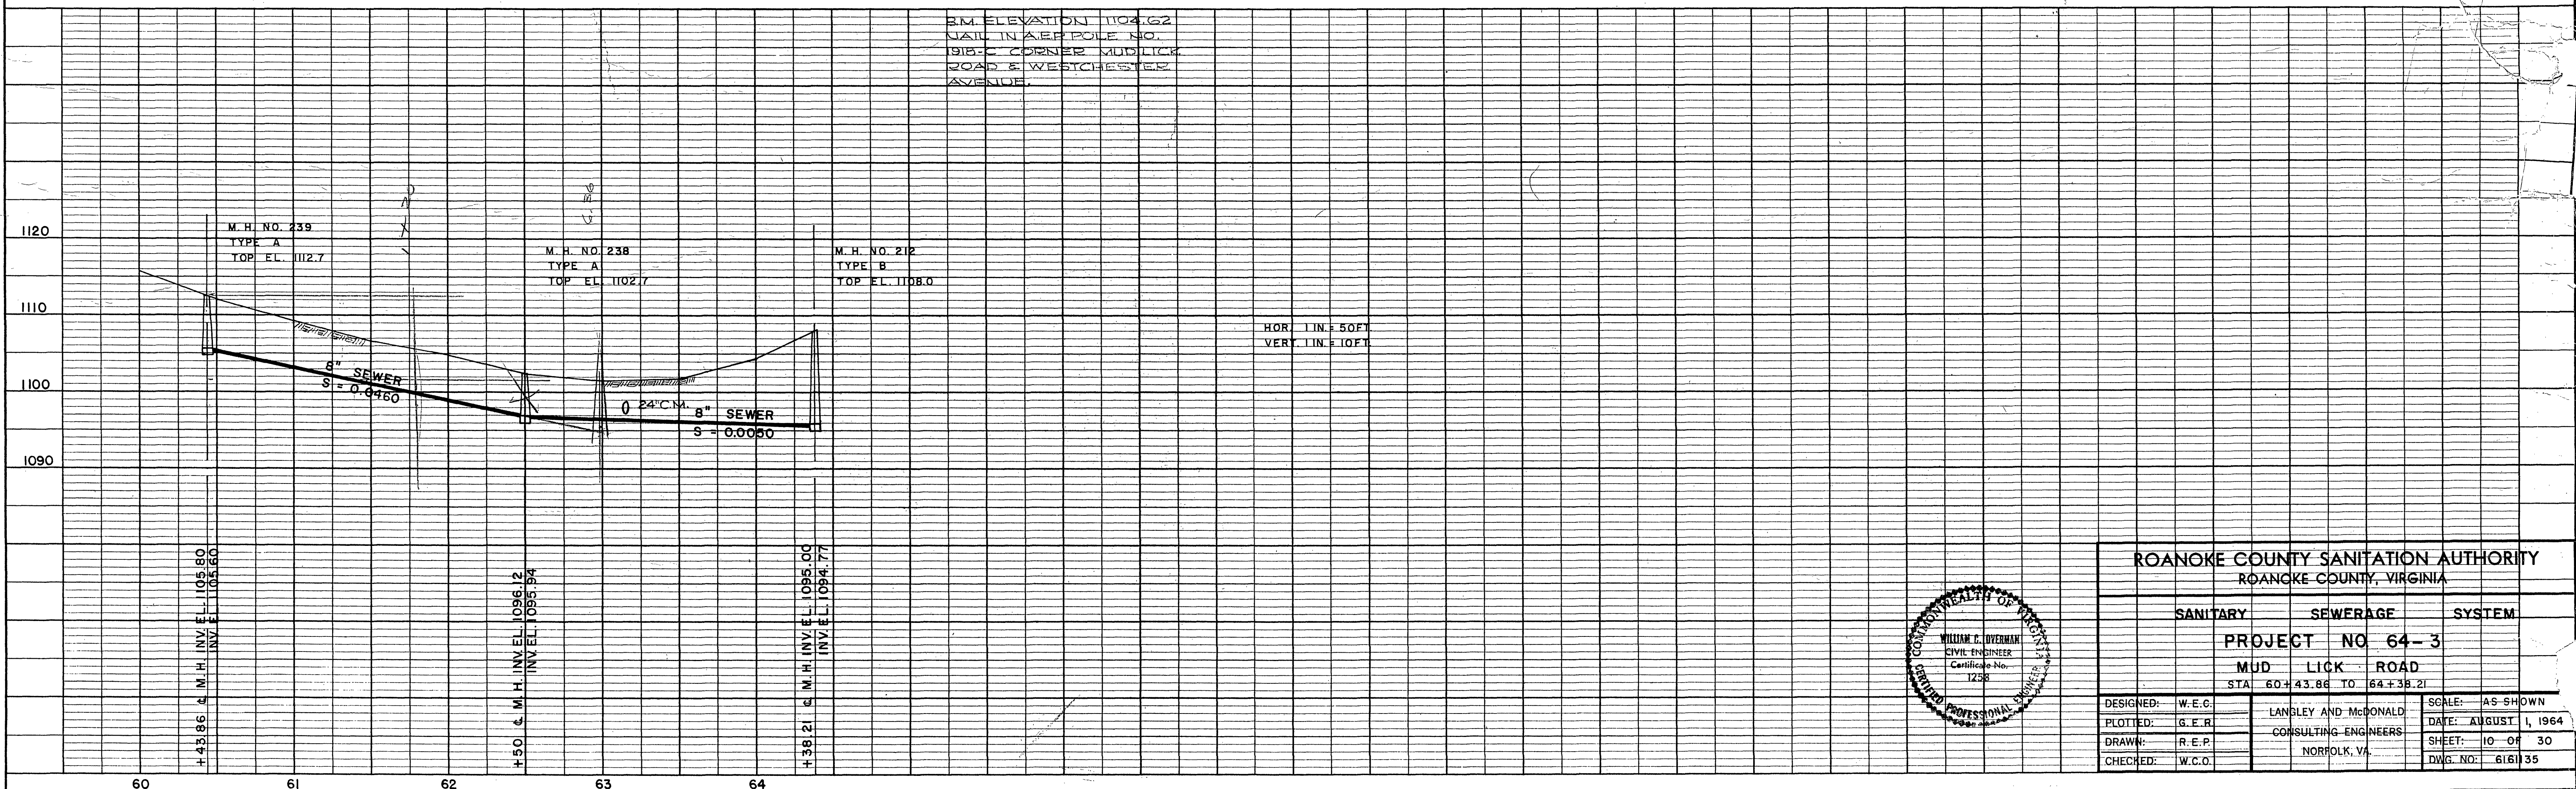


PLATE 1 - PLAN - PROFILE O. P. R. & R. E. STANDARD
OGILVIE PRESS INC. BROOKLYN 17, N. Y.