

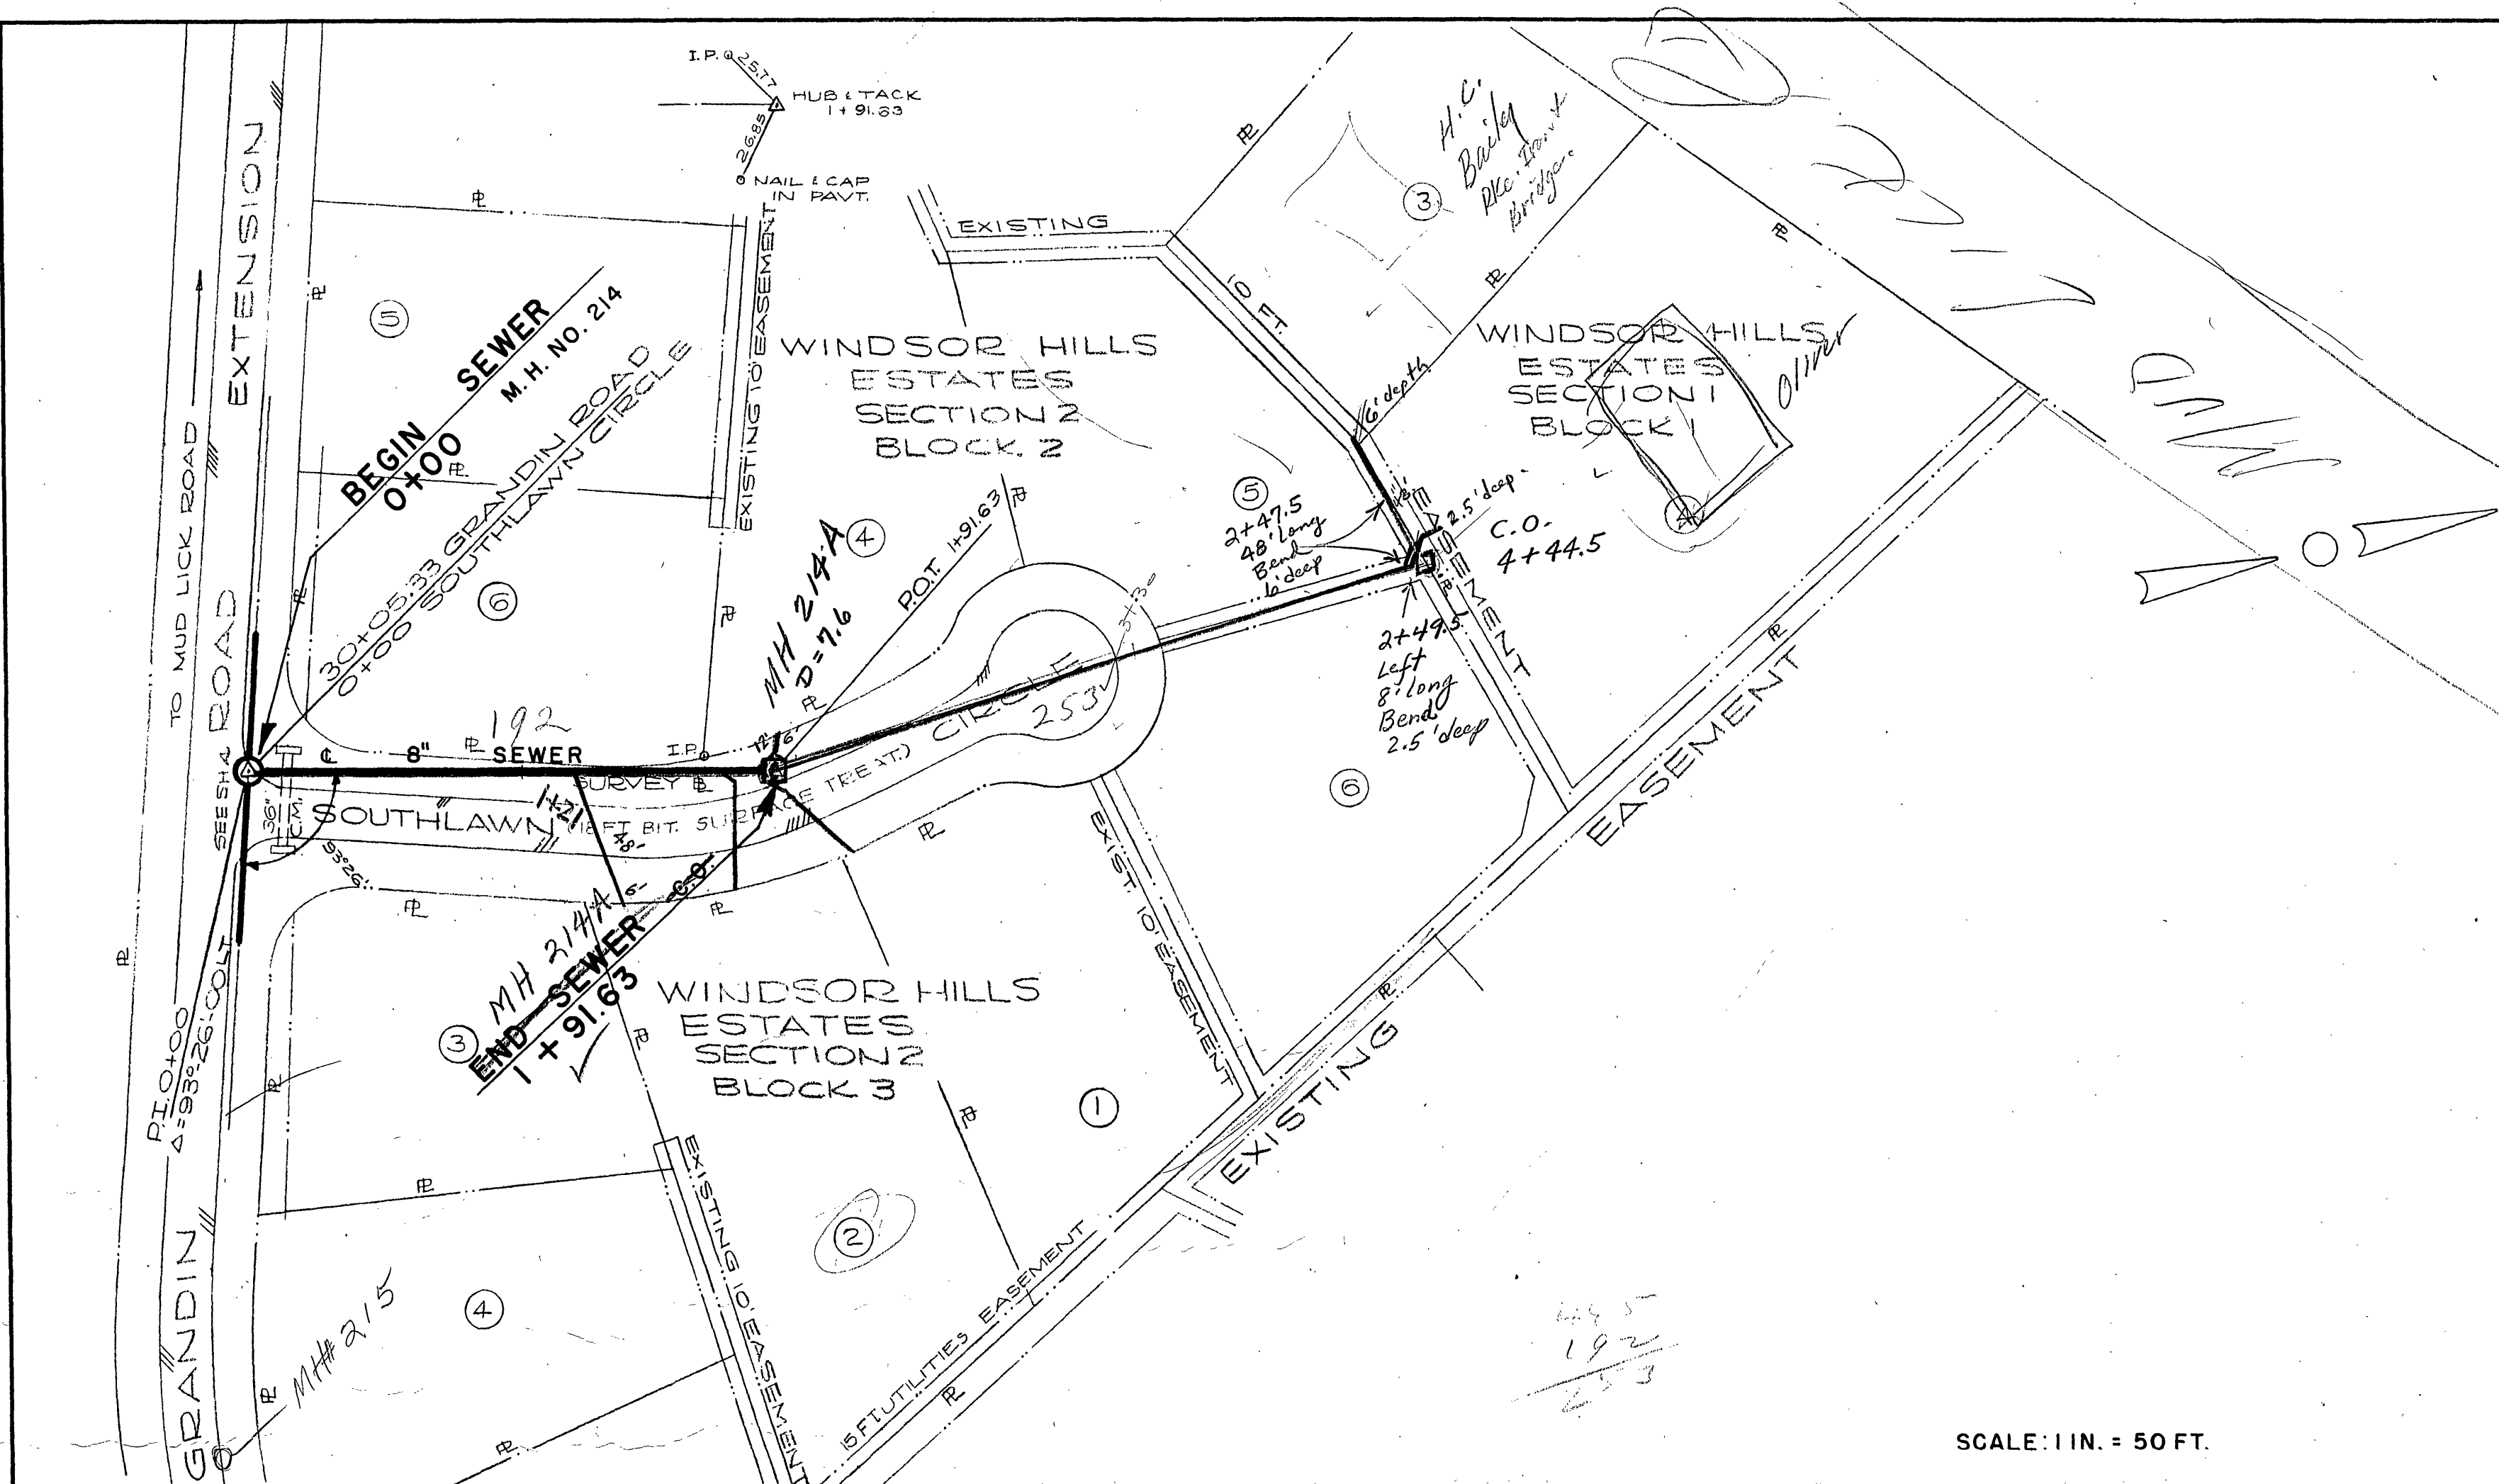


PLAN	DATE	BY	SURVEYED	PLOTTED	ALIGNMENT CHECKED	RT. OF WAY CHECKED
	7/24/64	T.D.H.				
NO.						

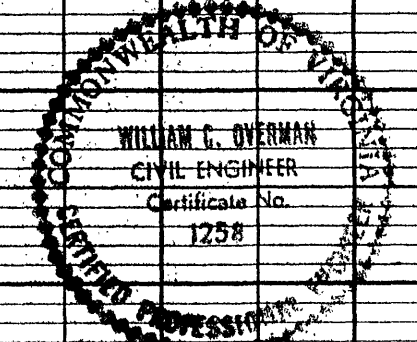

SCALE: 1 IN. = 50 FT.

PROFILE	DATE	BY	SURVEYED	PLOTTED	GRADES CHECKED	B.M. NOTED	STRUCTURE NOTATIONS CHKO
	7/24/64	T.D.H.					
NO.							

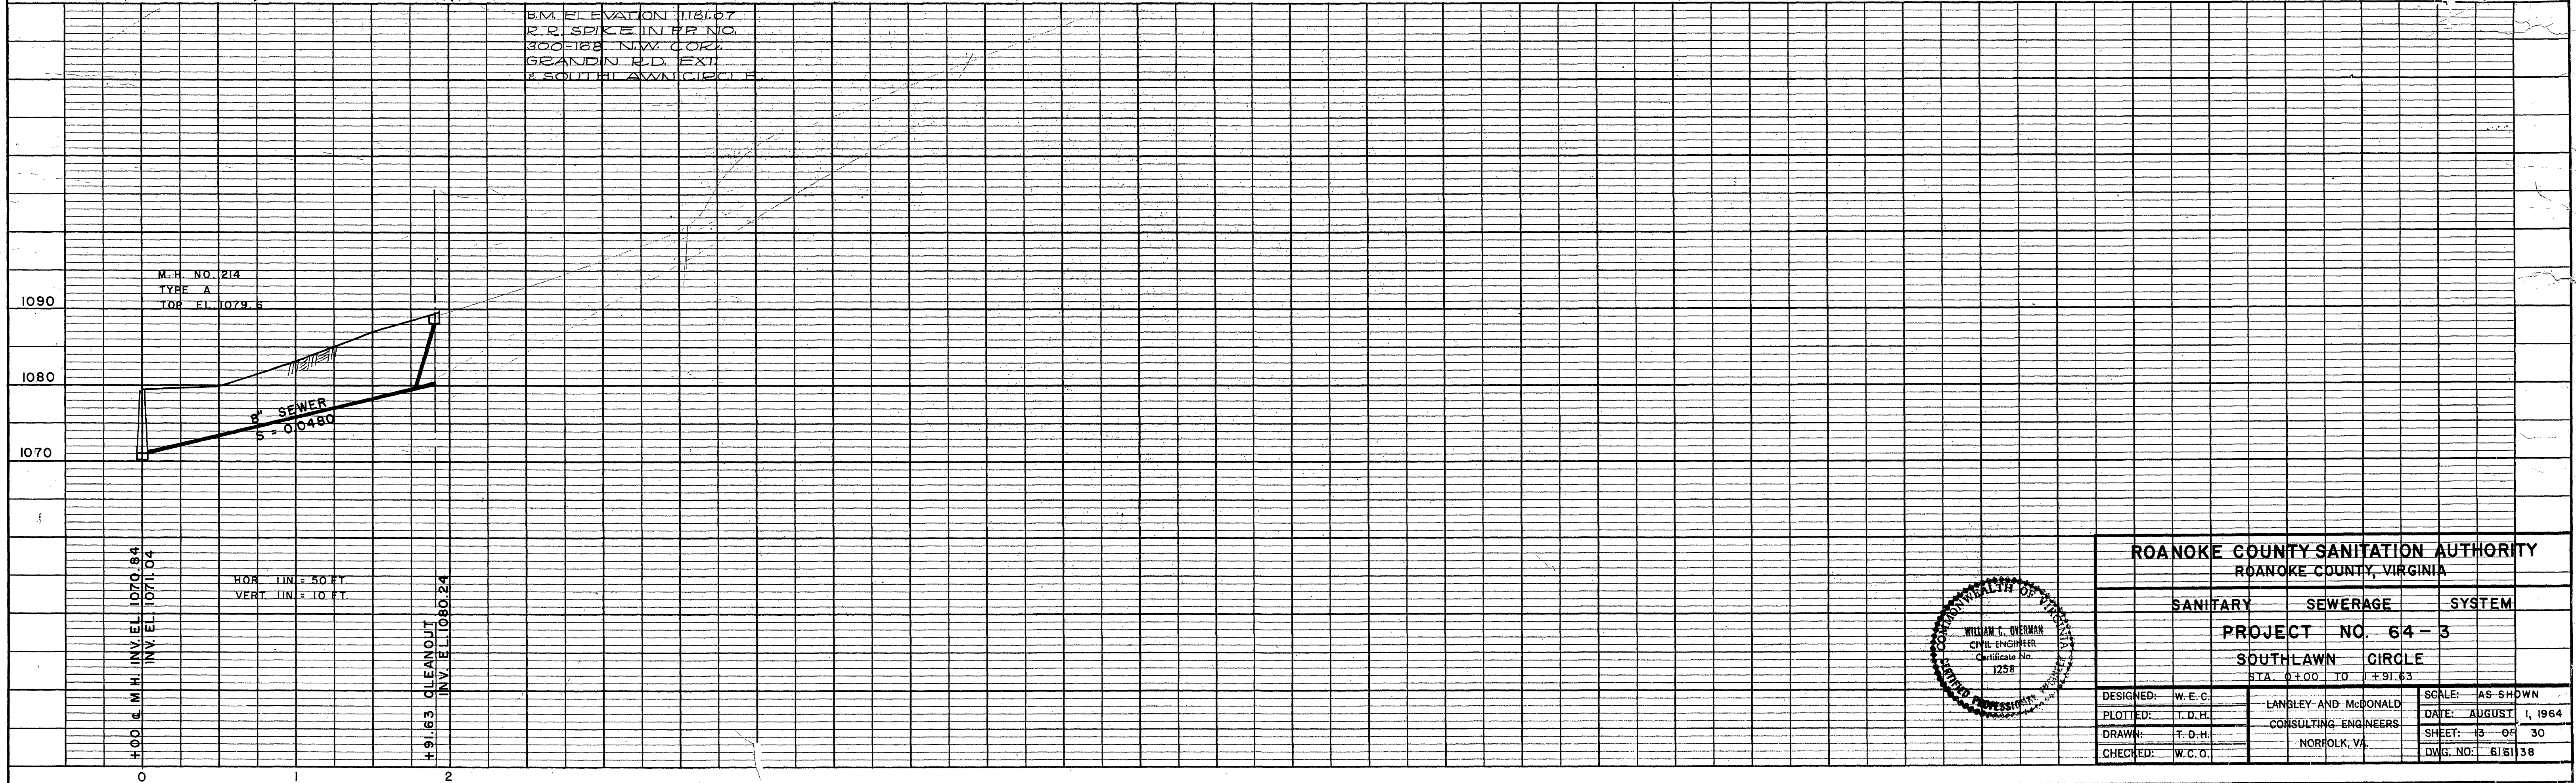

ROANOKE COUNTY SANITATION AUTHORITY ROANOKE COUNTY, VIRGINIA		
SANITARY	SEWERAGE	SYSTEM
PROJECT NO. 64-3		
SOUTHLAWN CIRCLE		
STA. 0+00 TO 4+44.5		
DESIGNED: W.E.C.	LANBLEY AND McDONALD	SCALE: AS SHOWN
PLOTTED: T.D.H.	CONSULTING ENGINEERS	DATE: AUGUST 1, 1964
DRAWN: T.D.H.	NORFOLK, VA.	SHEET: 13 OF 30
CHECKED: W.C.O.		DWG. NO: 616138