



PLAN	DATE	BY	DATE	BY
SURVEYED	6-25-24	J.C.D.	6-25-24	J.C.D.
NOTED	7-7-24	G.E.R.	7-7-24	G.E.R.
NO.				

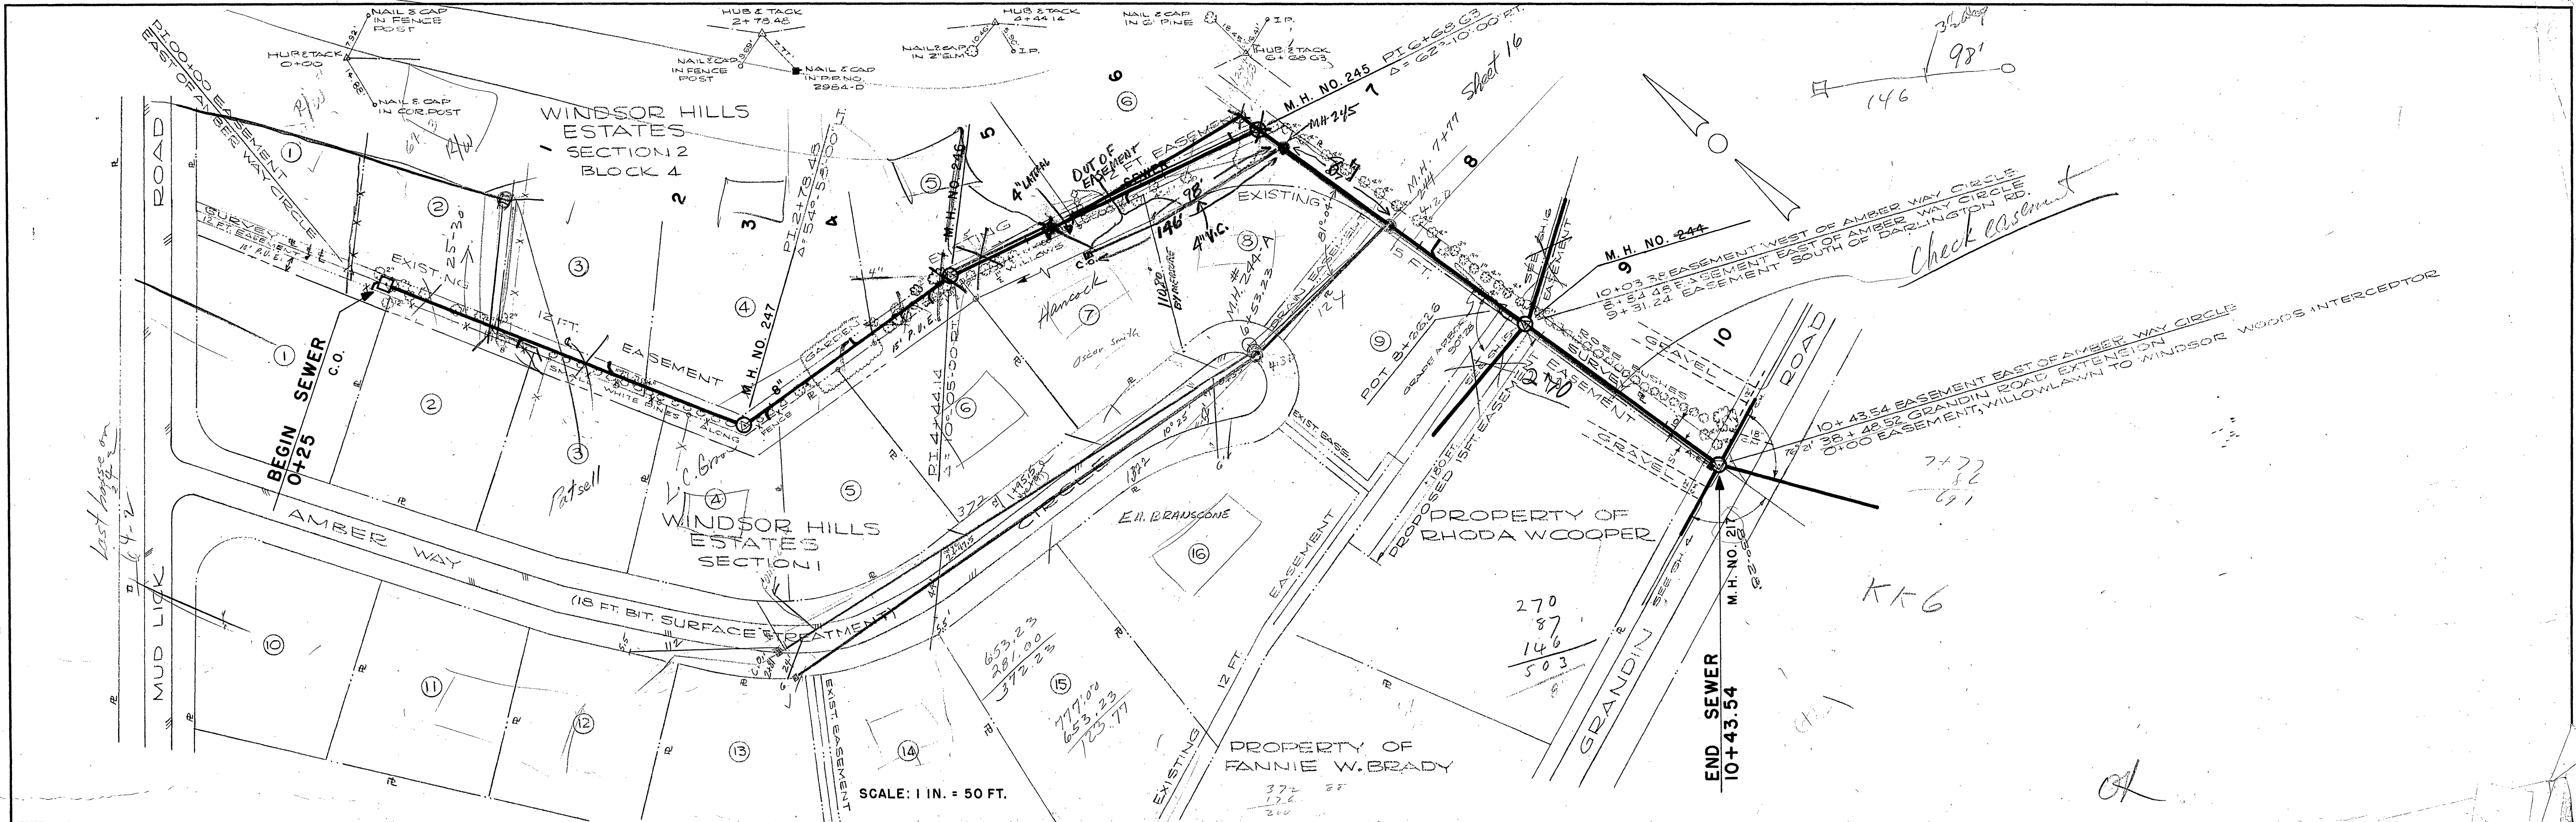

PROFILE	DATE	BY	DATE	BY
SURVEYED	6-25-24	J.C.D.	6-25-24	J.C.D.
NOTED	7-7-24	G.E.R.	7-7-24	G.E.R.
NO.				

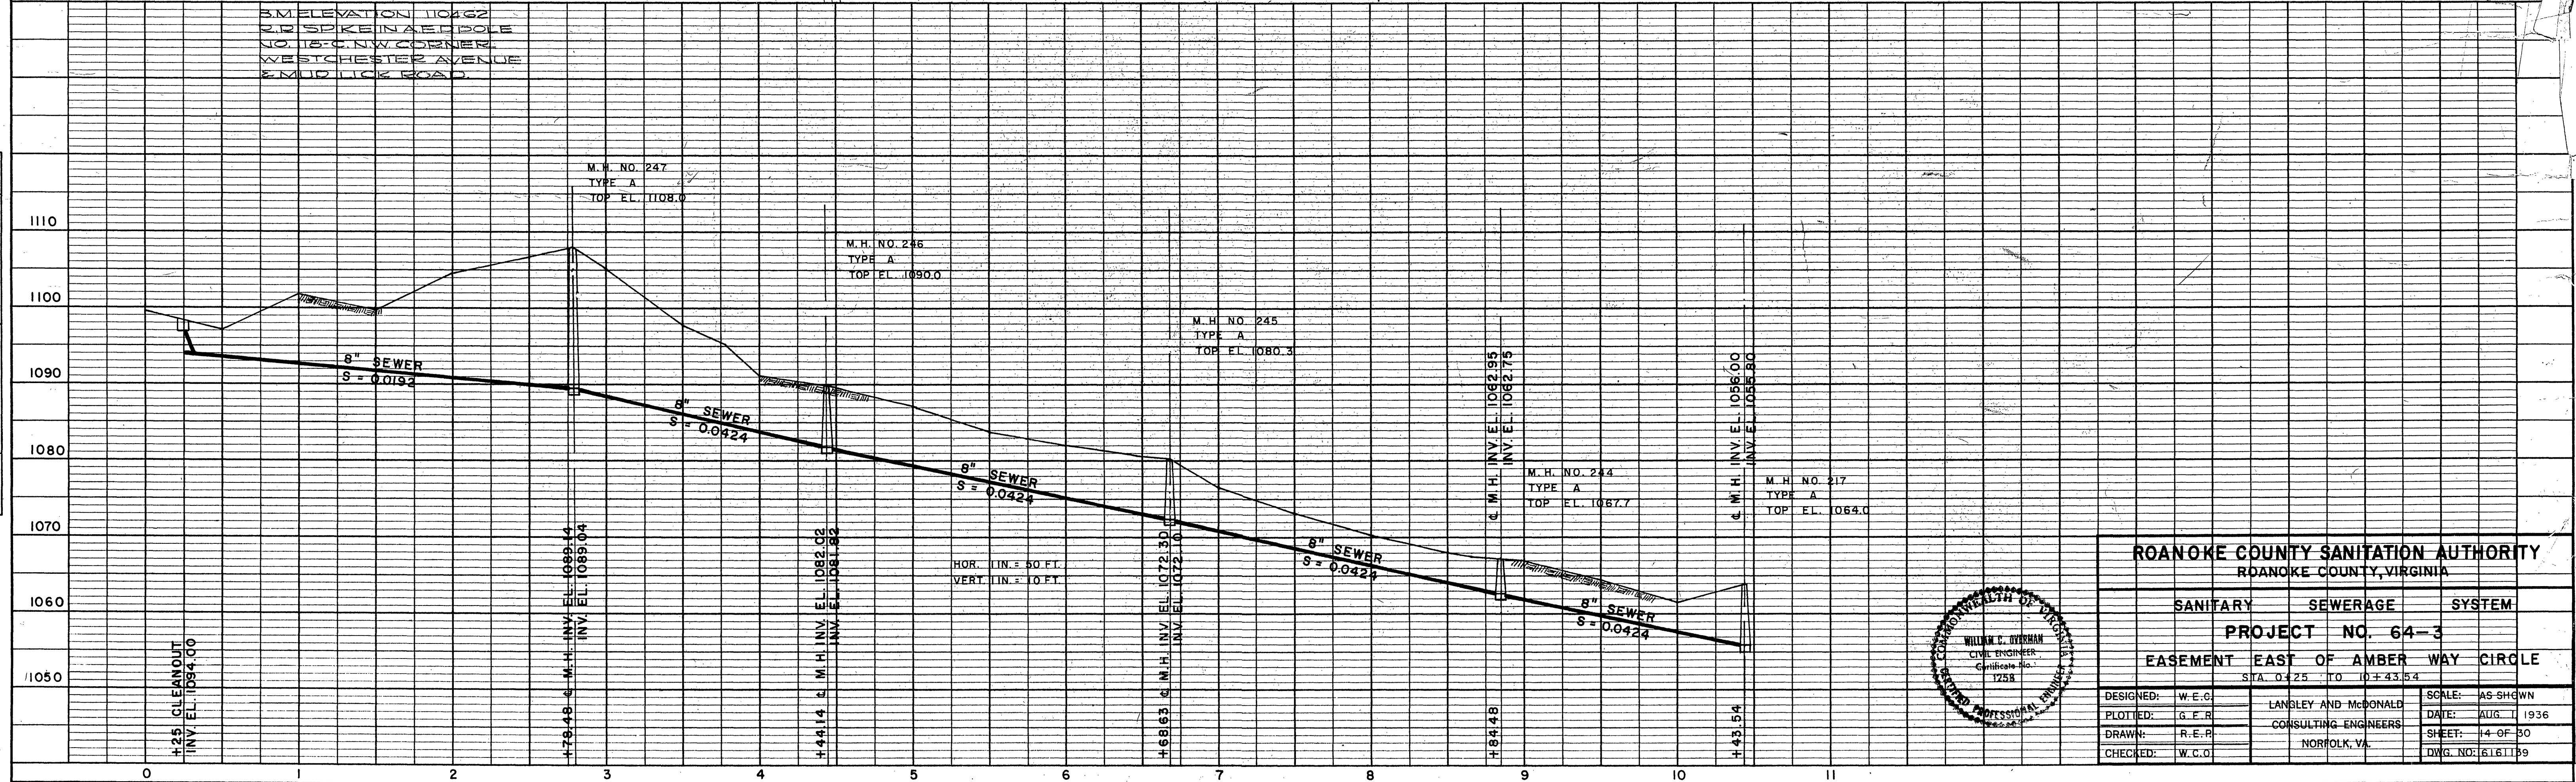

ROANOKE COUNTY SANITATION AUTHORITY		
ROANOKE COUNTY, VIRGINIA		
SANITARY	SEWERAGE	SYSTEM
PROJECT NO. 64-3		
EASEMENT EAST OF AMBER WAY CIRCLE		
STA. 0+25 TO 10+43.54		
DESIGNED: W.E.C.	LANDLEY AND McDONALD	SCALE: AS SHOWN
PLOTTED: G.E.R.	CONSULTING ENGINEERS	DATE: AUG. 1, 1936
DRAWN: R.E.P.	NORFOLK, VA.	SHEET: 14 OF 30
CHECKED: W.C.O.		DWG. NO. 6161189