
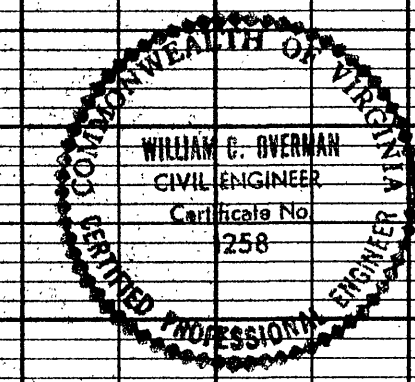
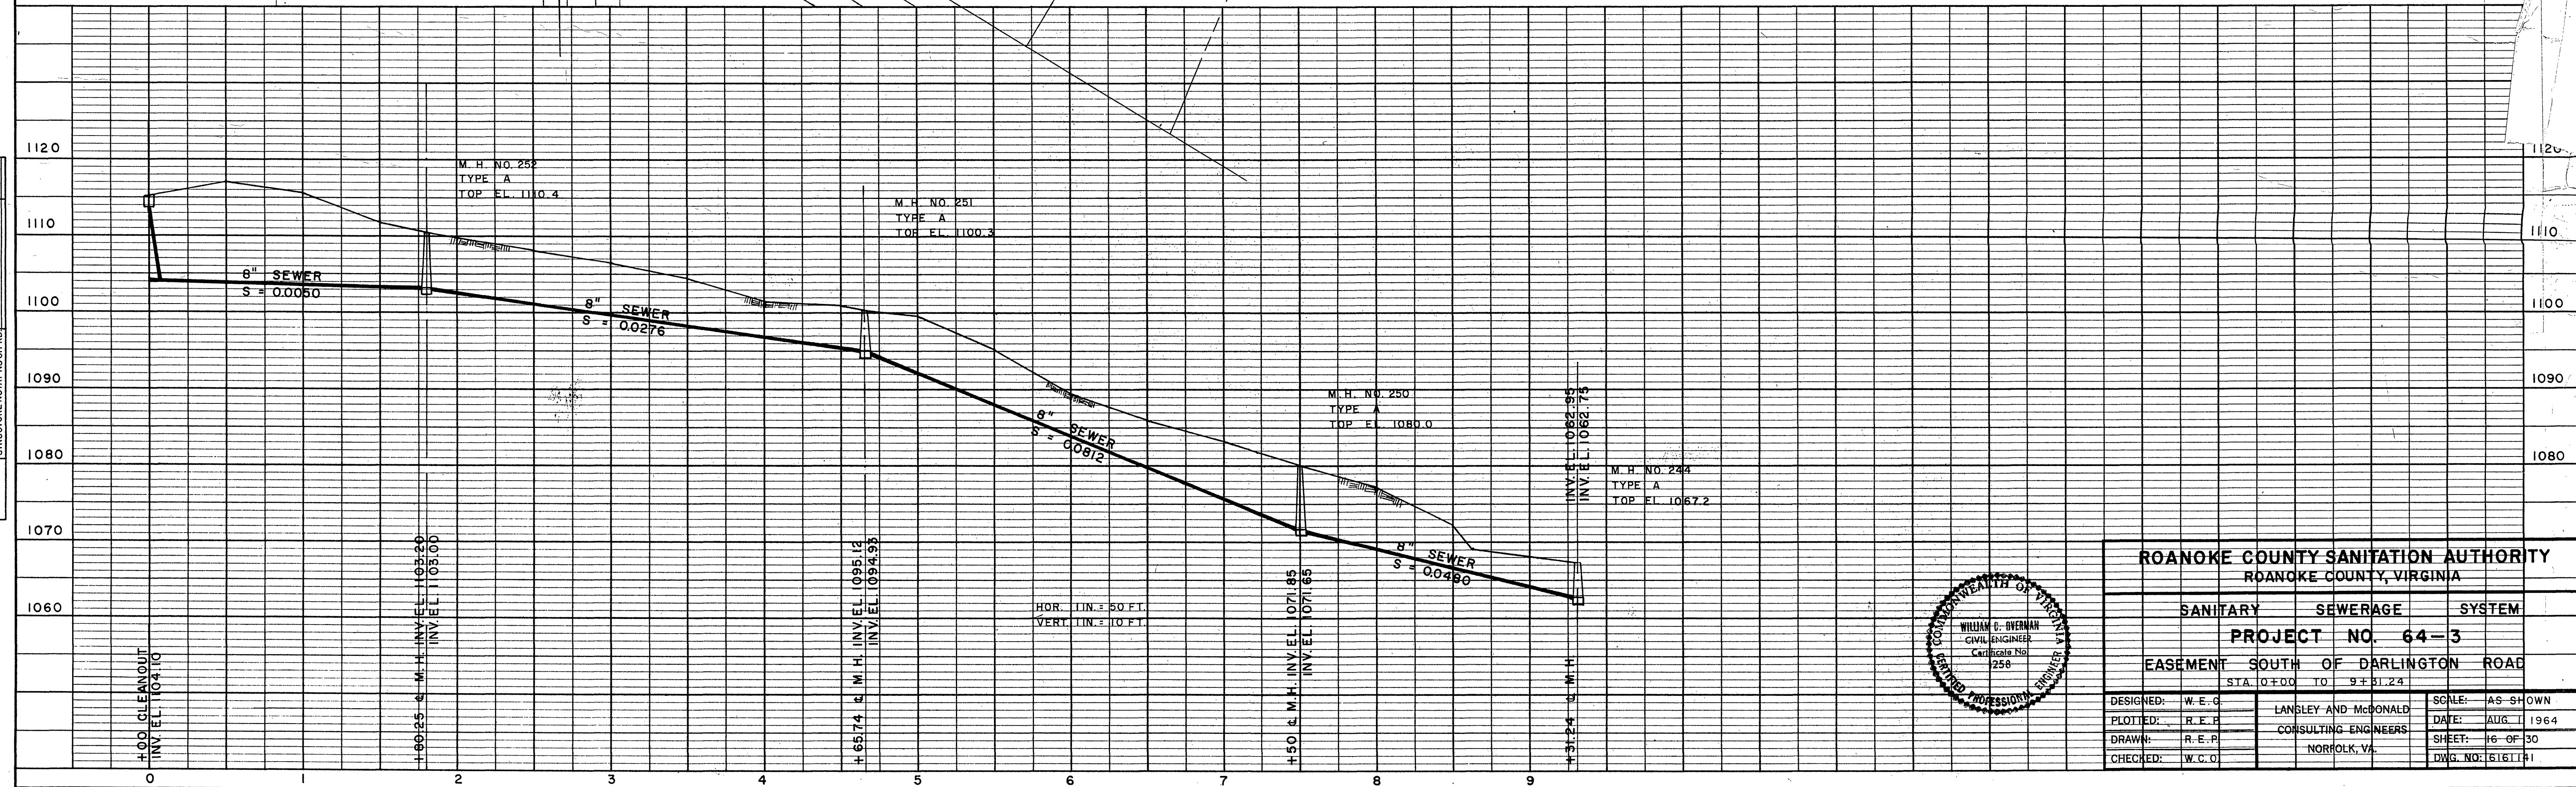


PLAN	DATE
SURVEYED	6/22/64
PLOTTED	6/22/64
NOTE BOOK	REB
NO.	1

PROFILE	DATE
SURVEYED	6/22/64
PLOTTED	6/22/64
NOTE BOOK	REB
NO.	1

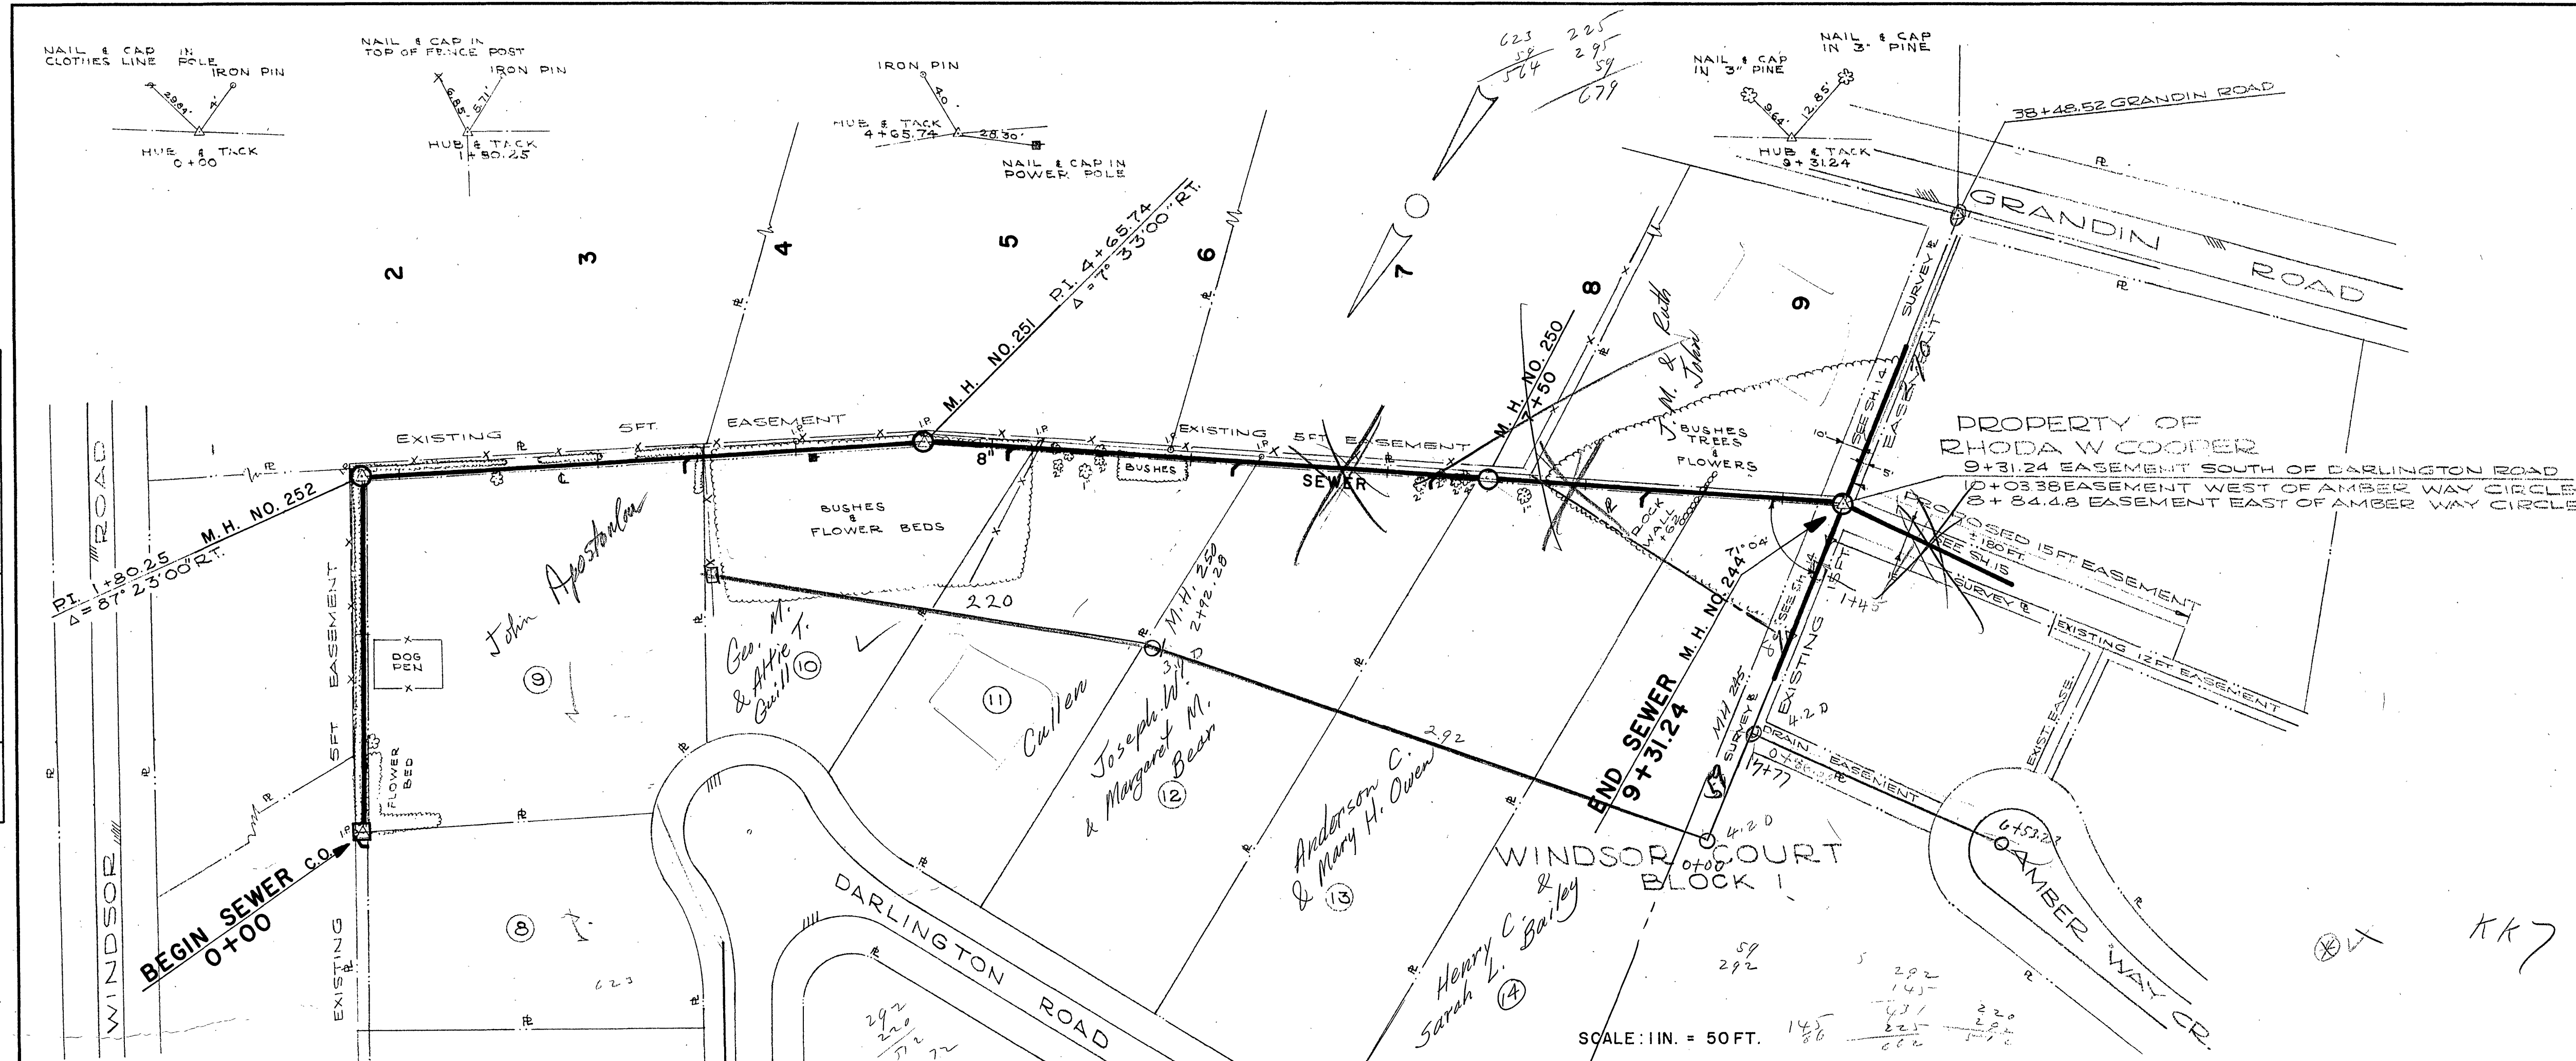

ROANOKE COUNTY SANITATION AUTHORITY ROANOKE COUNTY, VIRGINIA		
SANITARY	SEWERAGE	SYSTEM
PROJECT NO. 64-3		
EASEMENT SOUTH OF DARLINGTON ROAD		
DESIGNED:	W.E.G.	SCALE: AS SHOWN
PLOTTED:	R.E.P.	DATE: AUG. 1 1964
DRAWN:	R.E.P.	SHEET: 16 OF 30
CHECKED:	W.C.O.	DWG. NO: 616111
LANGLEY AND McDONALD CONSULTING ENGINEERS NORFOLK, VA.		