
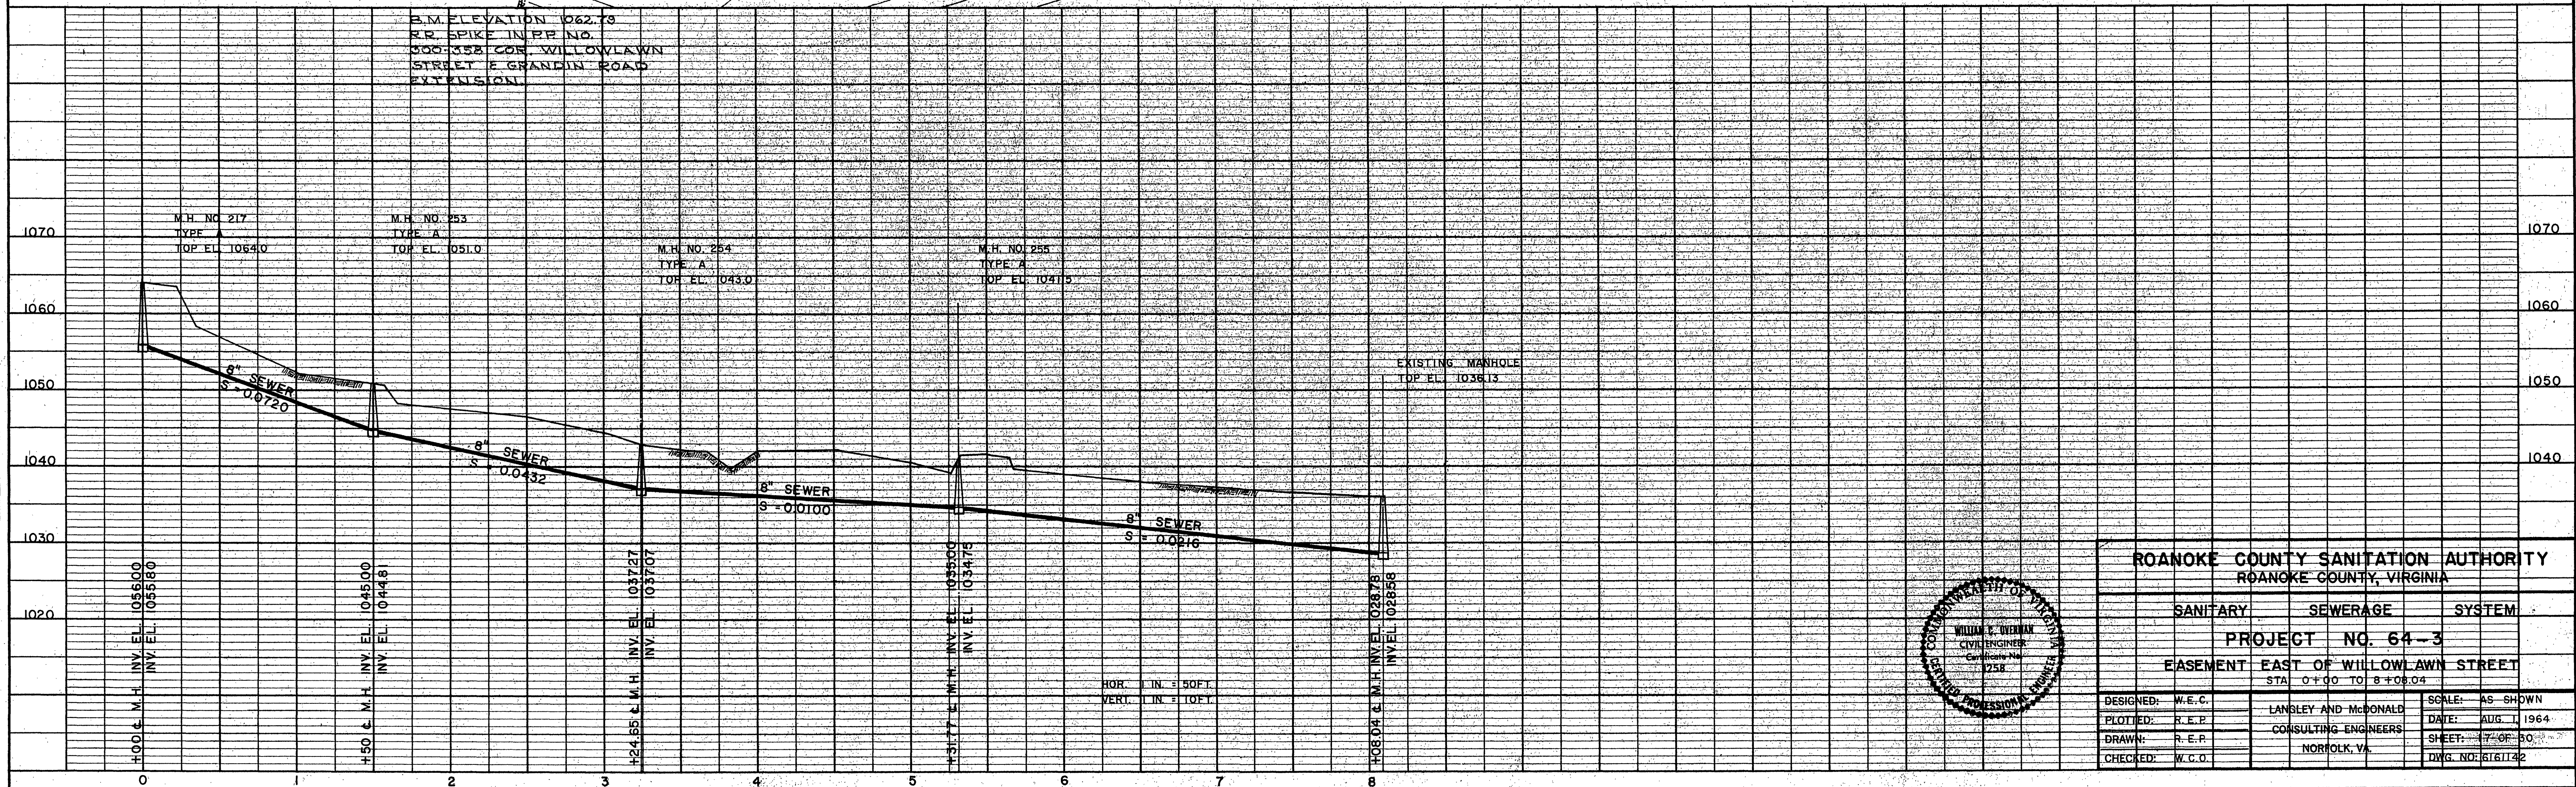


|      |                    |      |
|------|--------------------|------|
| PLAN | SURVEYED           | DATE |
|      | PLOTTED            | BY   |
|      | CHECKED            | NO.  |
|      | RT. OF WAY CHECKED |      |

|         |                    |      |
|---------|--------------------|------|
| PROFILE | SURVEYED           | DATE |
|         | PLOTTED            | BY   |
|         | CHECKED            | NO.  |
|         | STRUCTURE NOTATION |      |

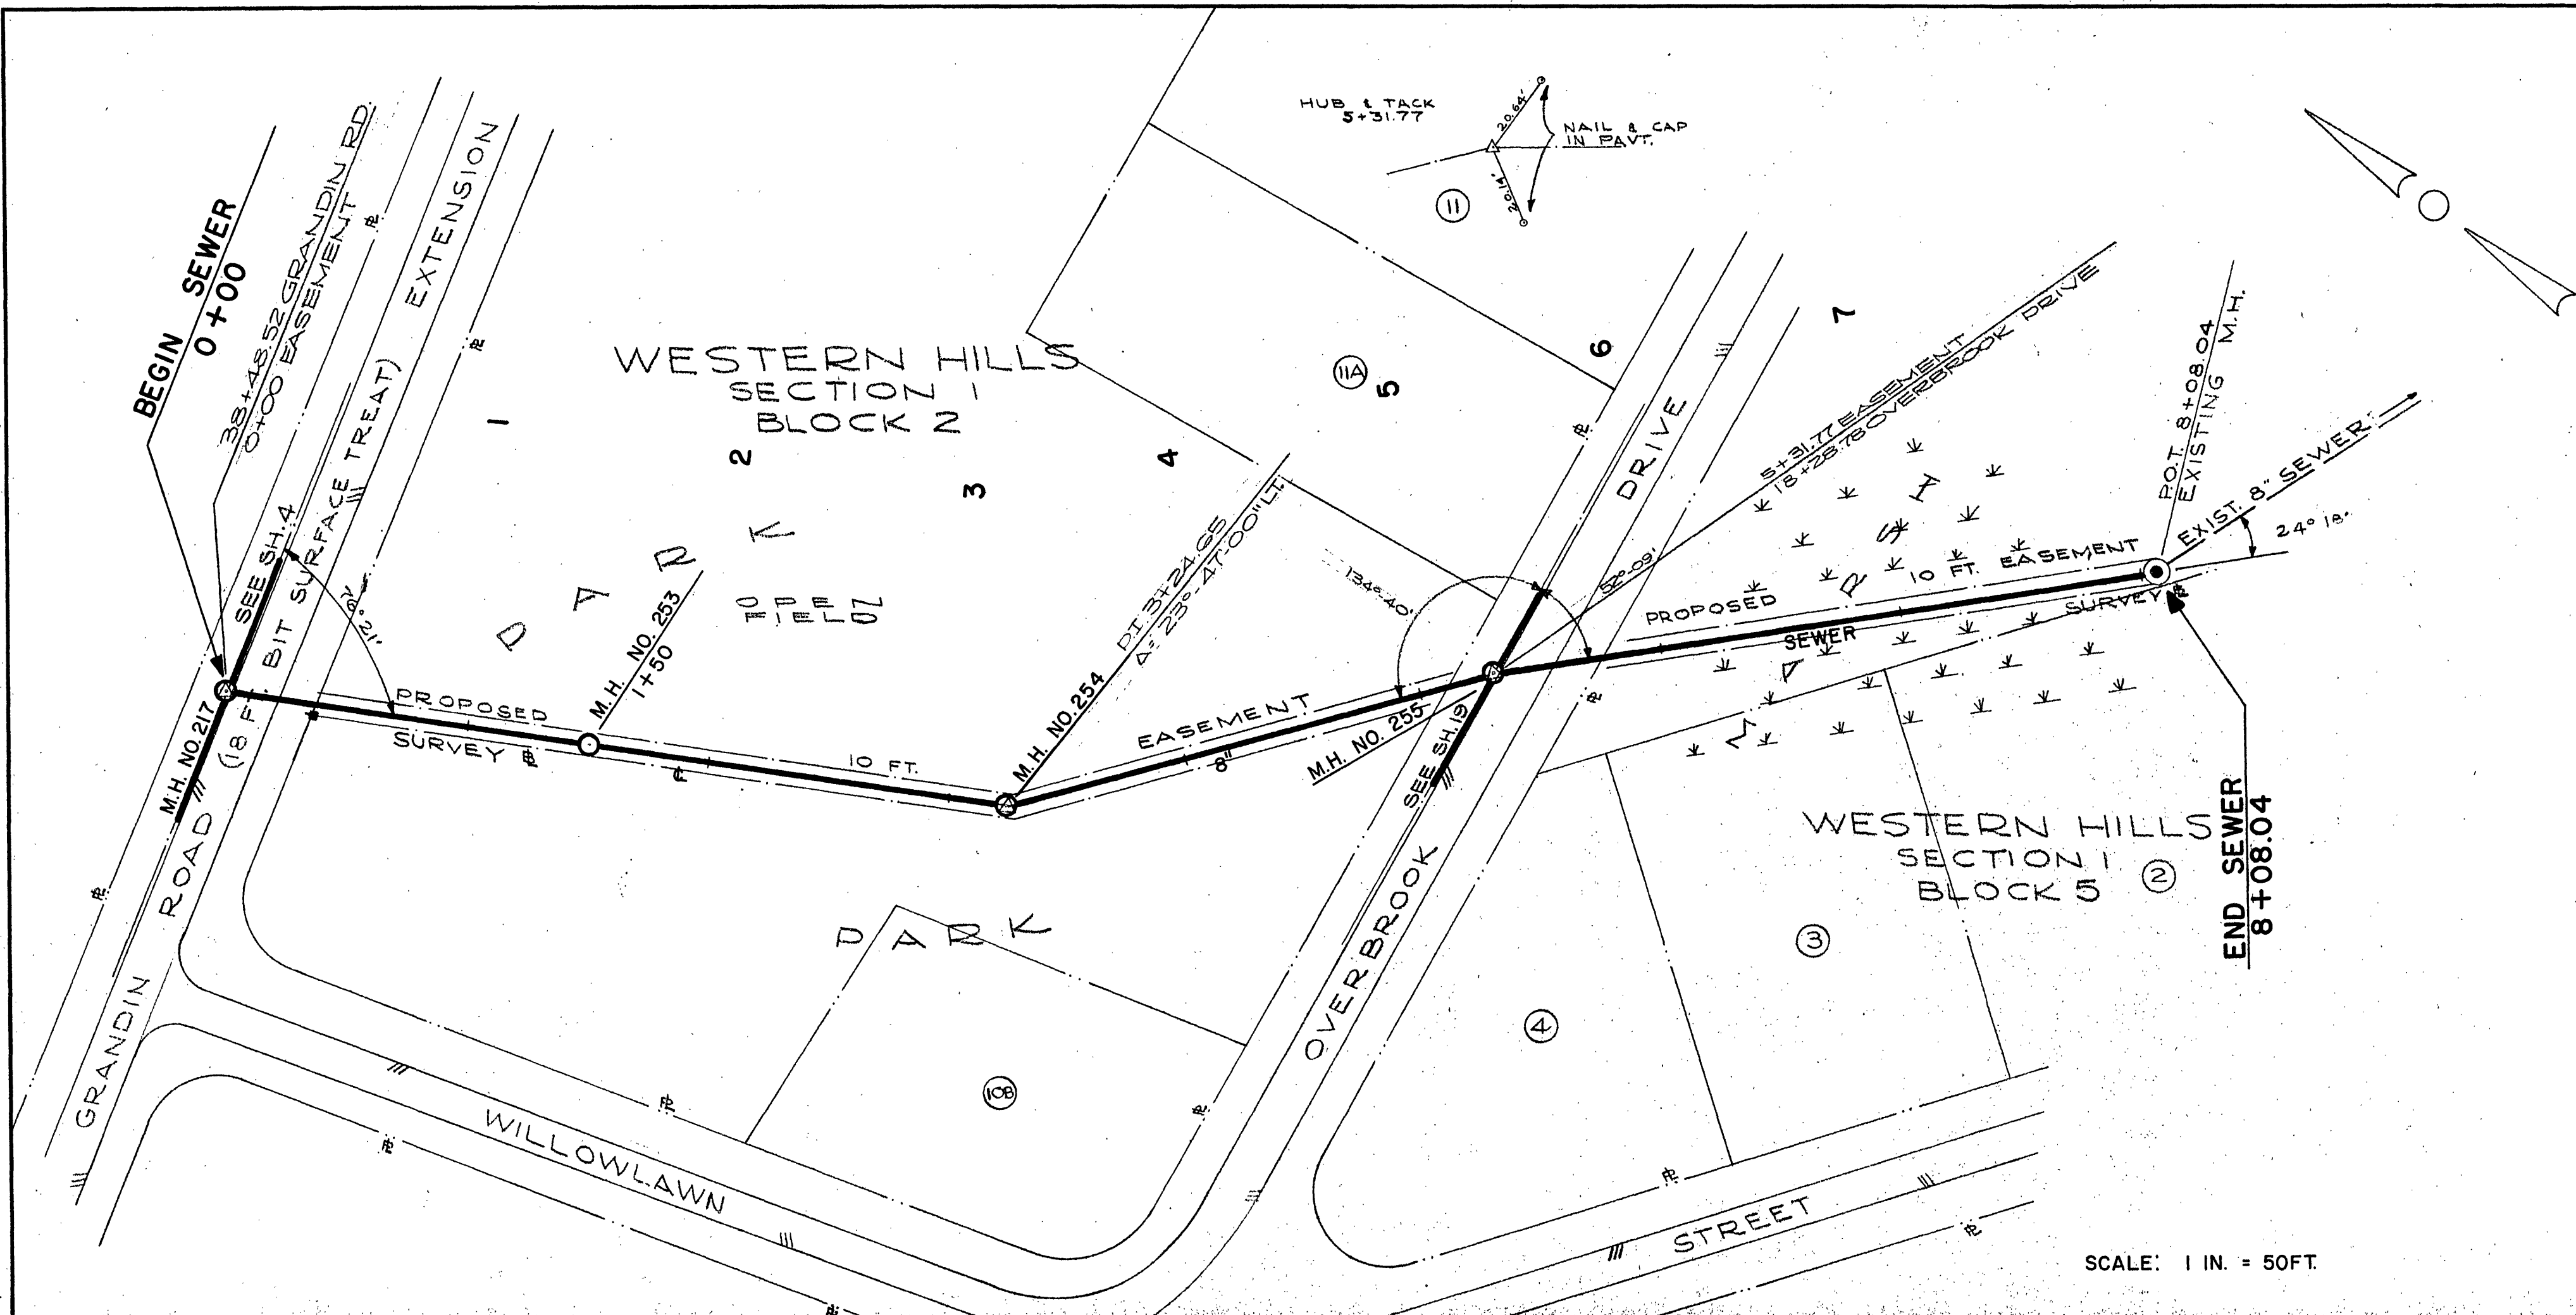

ROANOKE COUNTY SANITATION AUTHORITY  
ROANOKE COUNTY, VIRGINIA

SANITARY SEWERAGE SYSTEM

PROJECT NO. 64-3

EASEMENT EAST OF WILLOWLAWN STREET

STA. 0+00 TO 8+08.04

|                  |                      |                    |
|------------------|----------------------|--------------------|
| DESIGNED: W.E.C. | LANSLEY AND McDONALD | SCALE: AS SHOWN    |
| PLOTTED: R.E.P.  | CONSULTING ENGINEERS | DATE: AUG. 1, 1964 |
| DRAWN: R.E.P.    | NORFOLK, VA.         | SHEET: 17 OF 30    |
| CHECKED: W.C.O.  |                      | DWG. NO. 161142    |

