


PLAN	DATE
NO.	7/7/64
NOTE BOOK	7/7/64
RT. OF WAY CHECKED	7/7/64
ALIGNMENT CHECKED	7/7/64
SURVEYED	7/7/64
BY	W.E.P.

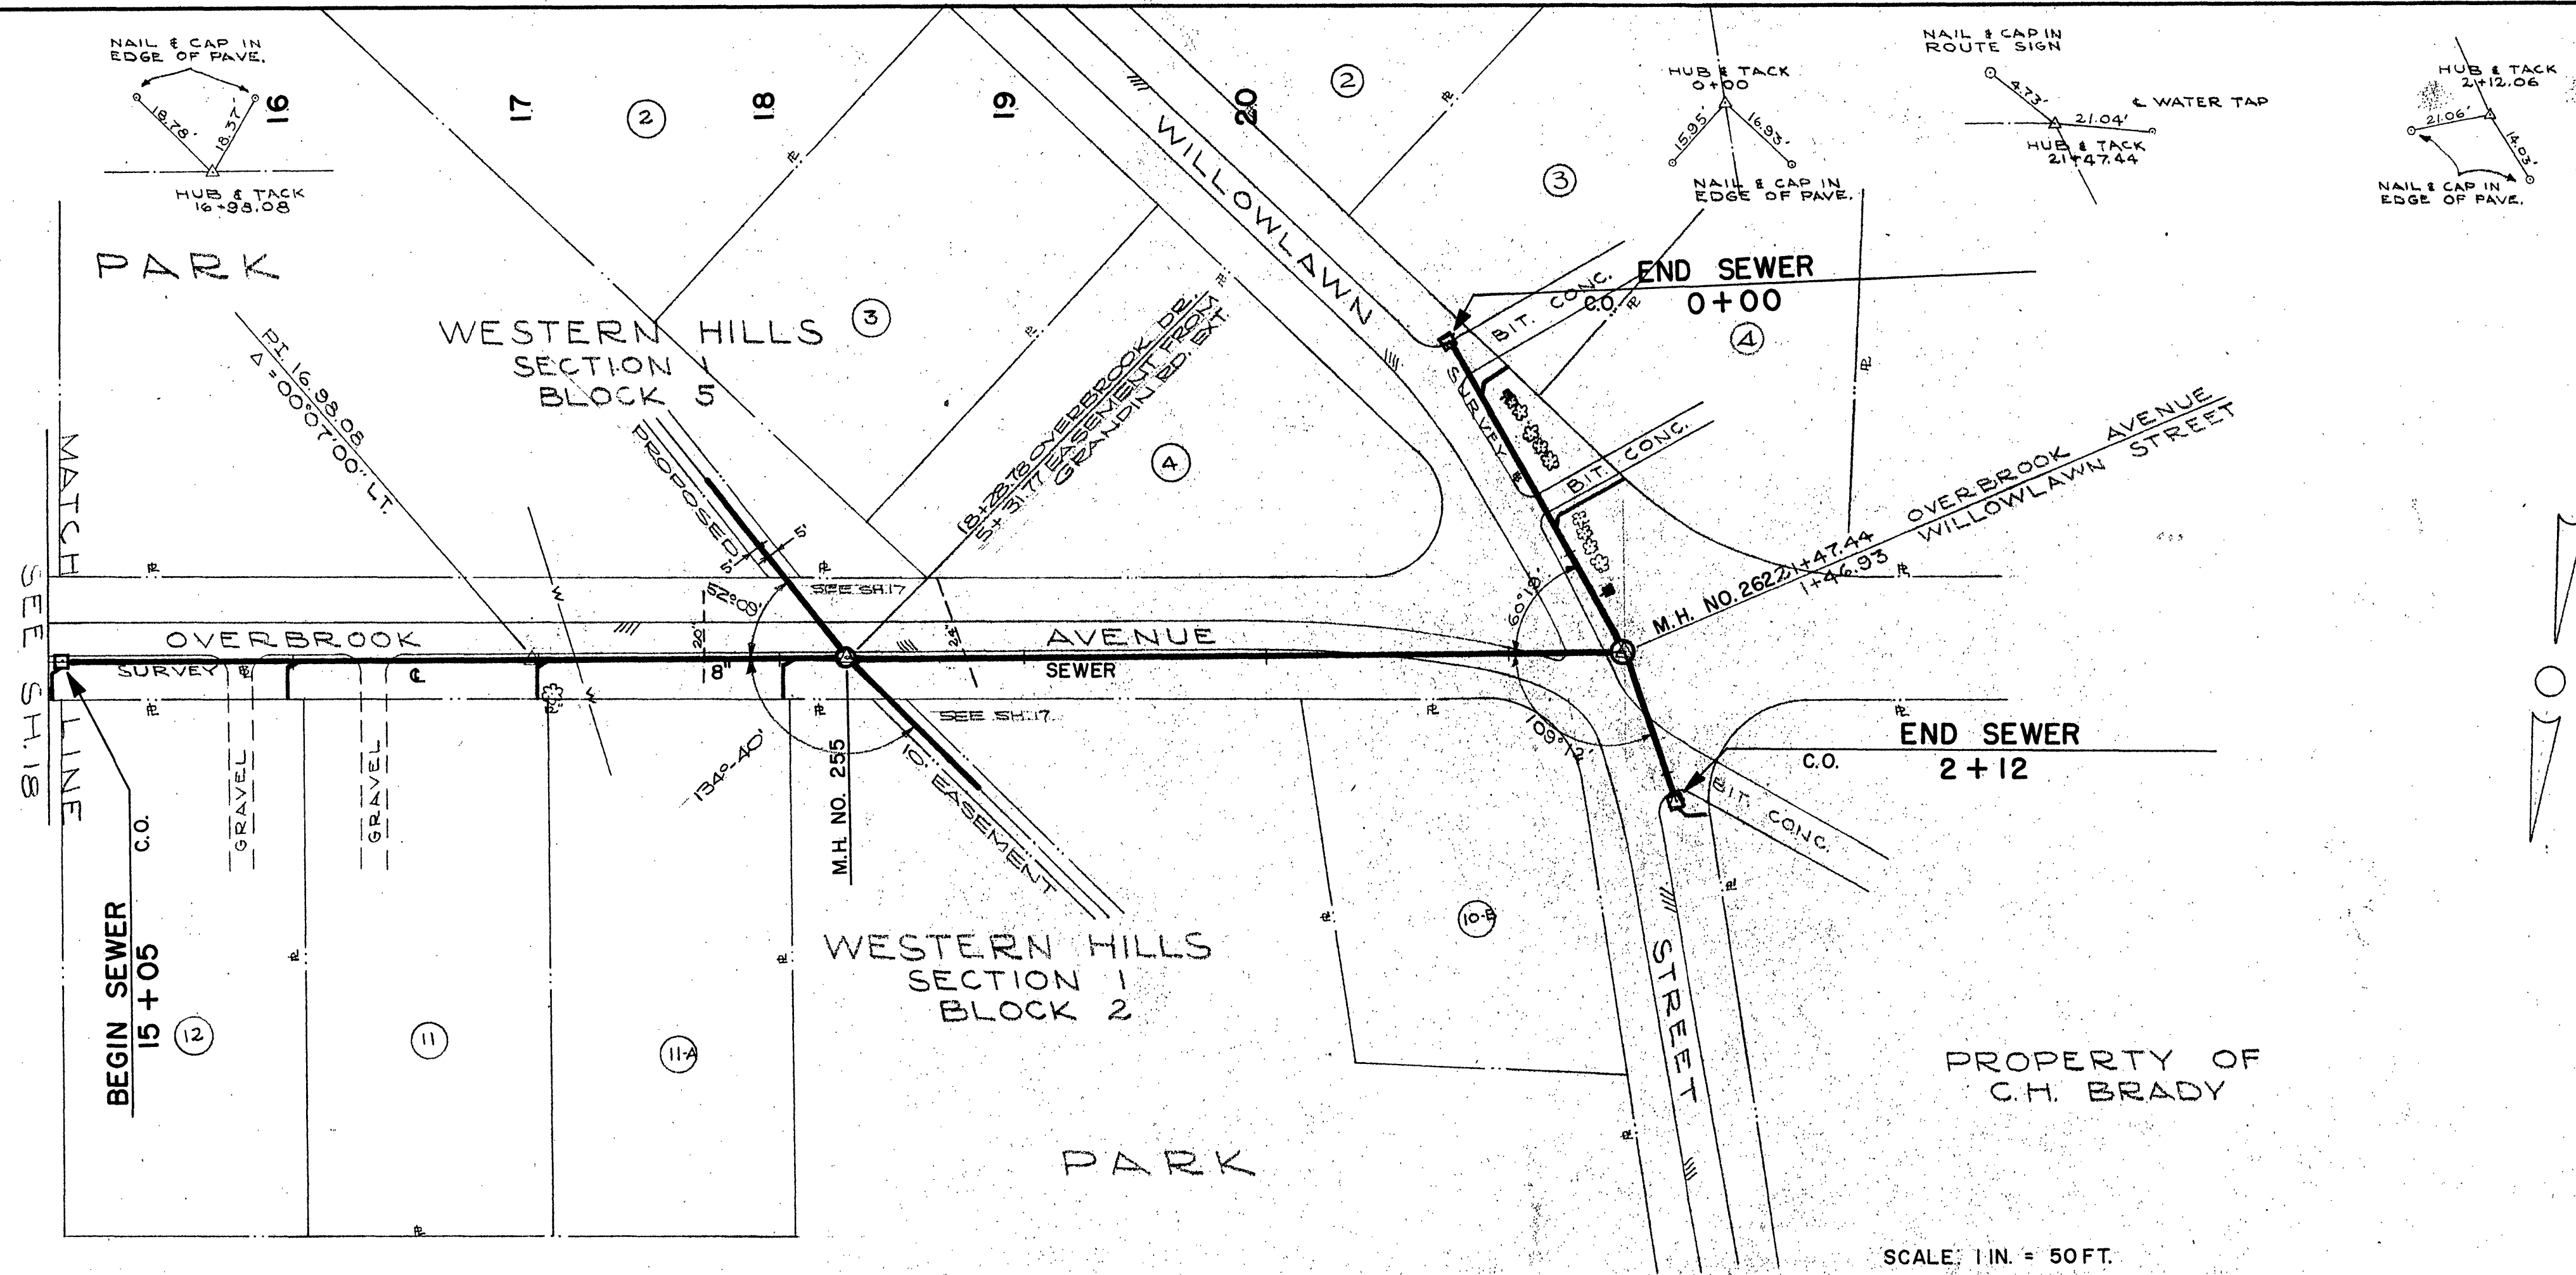

PROFILE	DATE
NO.	7/7/64
NOTE BOOK	7/7/64
STRUCTURE NOTATIONS CHG.	7/7/64
PLOTTED	7/7/64
BY	W.E.P.

