


PLAN	DATE	BY
NO.	6-16-64	J.C.D.
NOTE BOOK	GRADES CHECKED	ALIGNMENT CHECKED
	RT. OF WAY CHECKED	

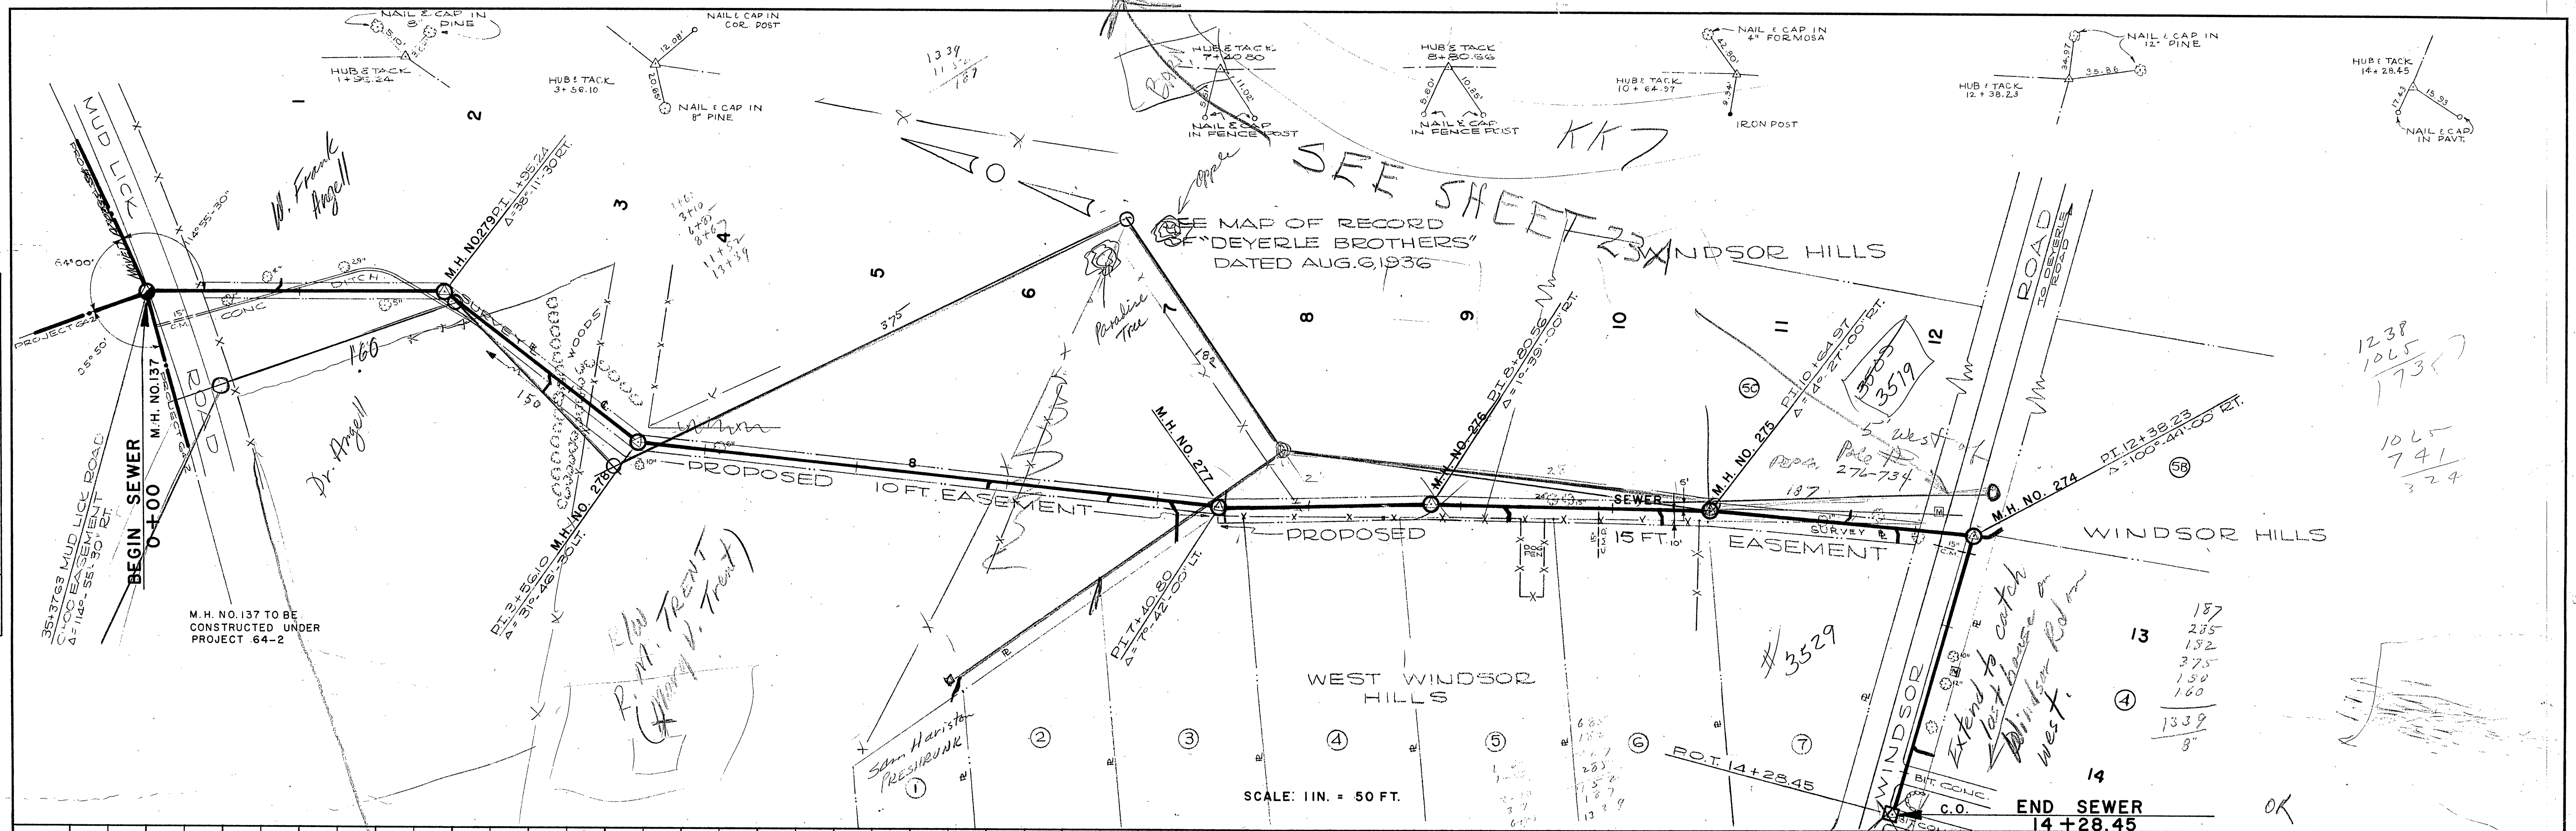

PROFILE	DATE	BY
NO.	6-16-64	J.C.D.
NOTE BOOK	GRADES CHECKED	STRUCTURE NOTATIONS CHKO
	B. M. NOTED	

