
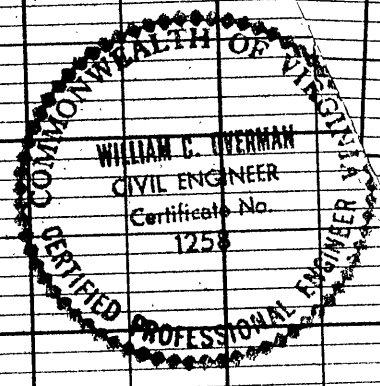
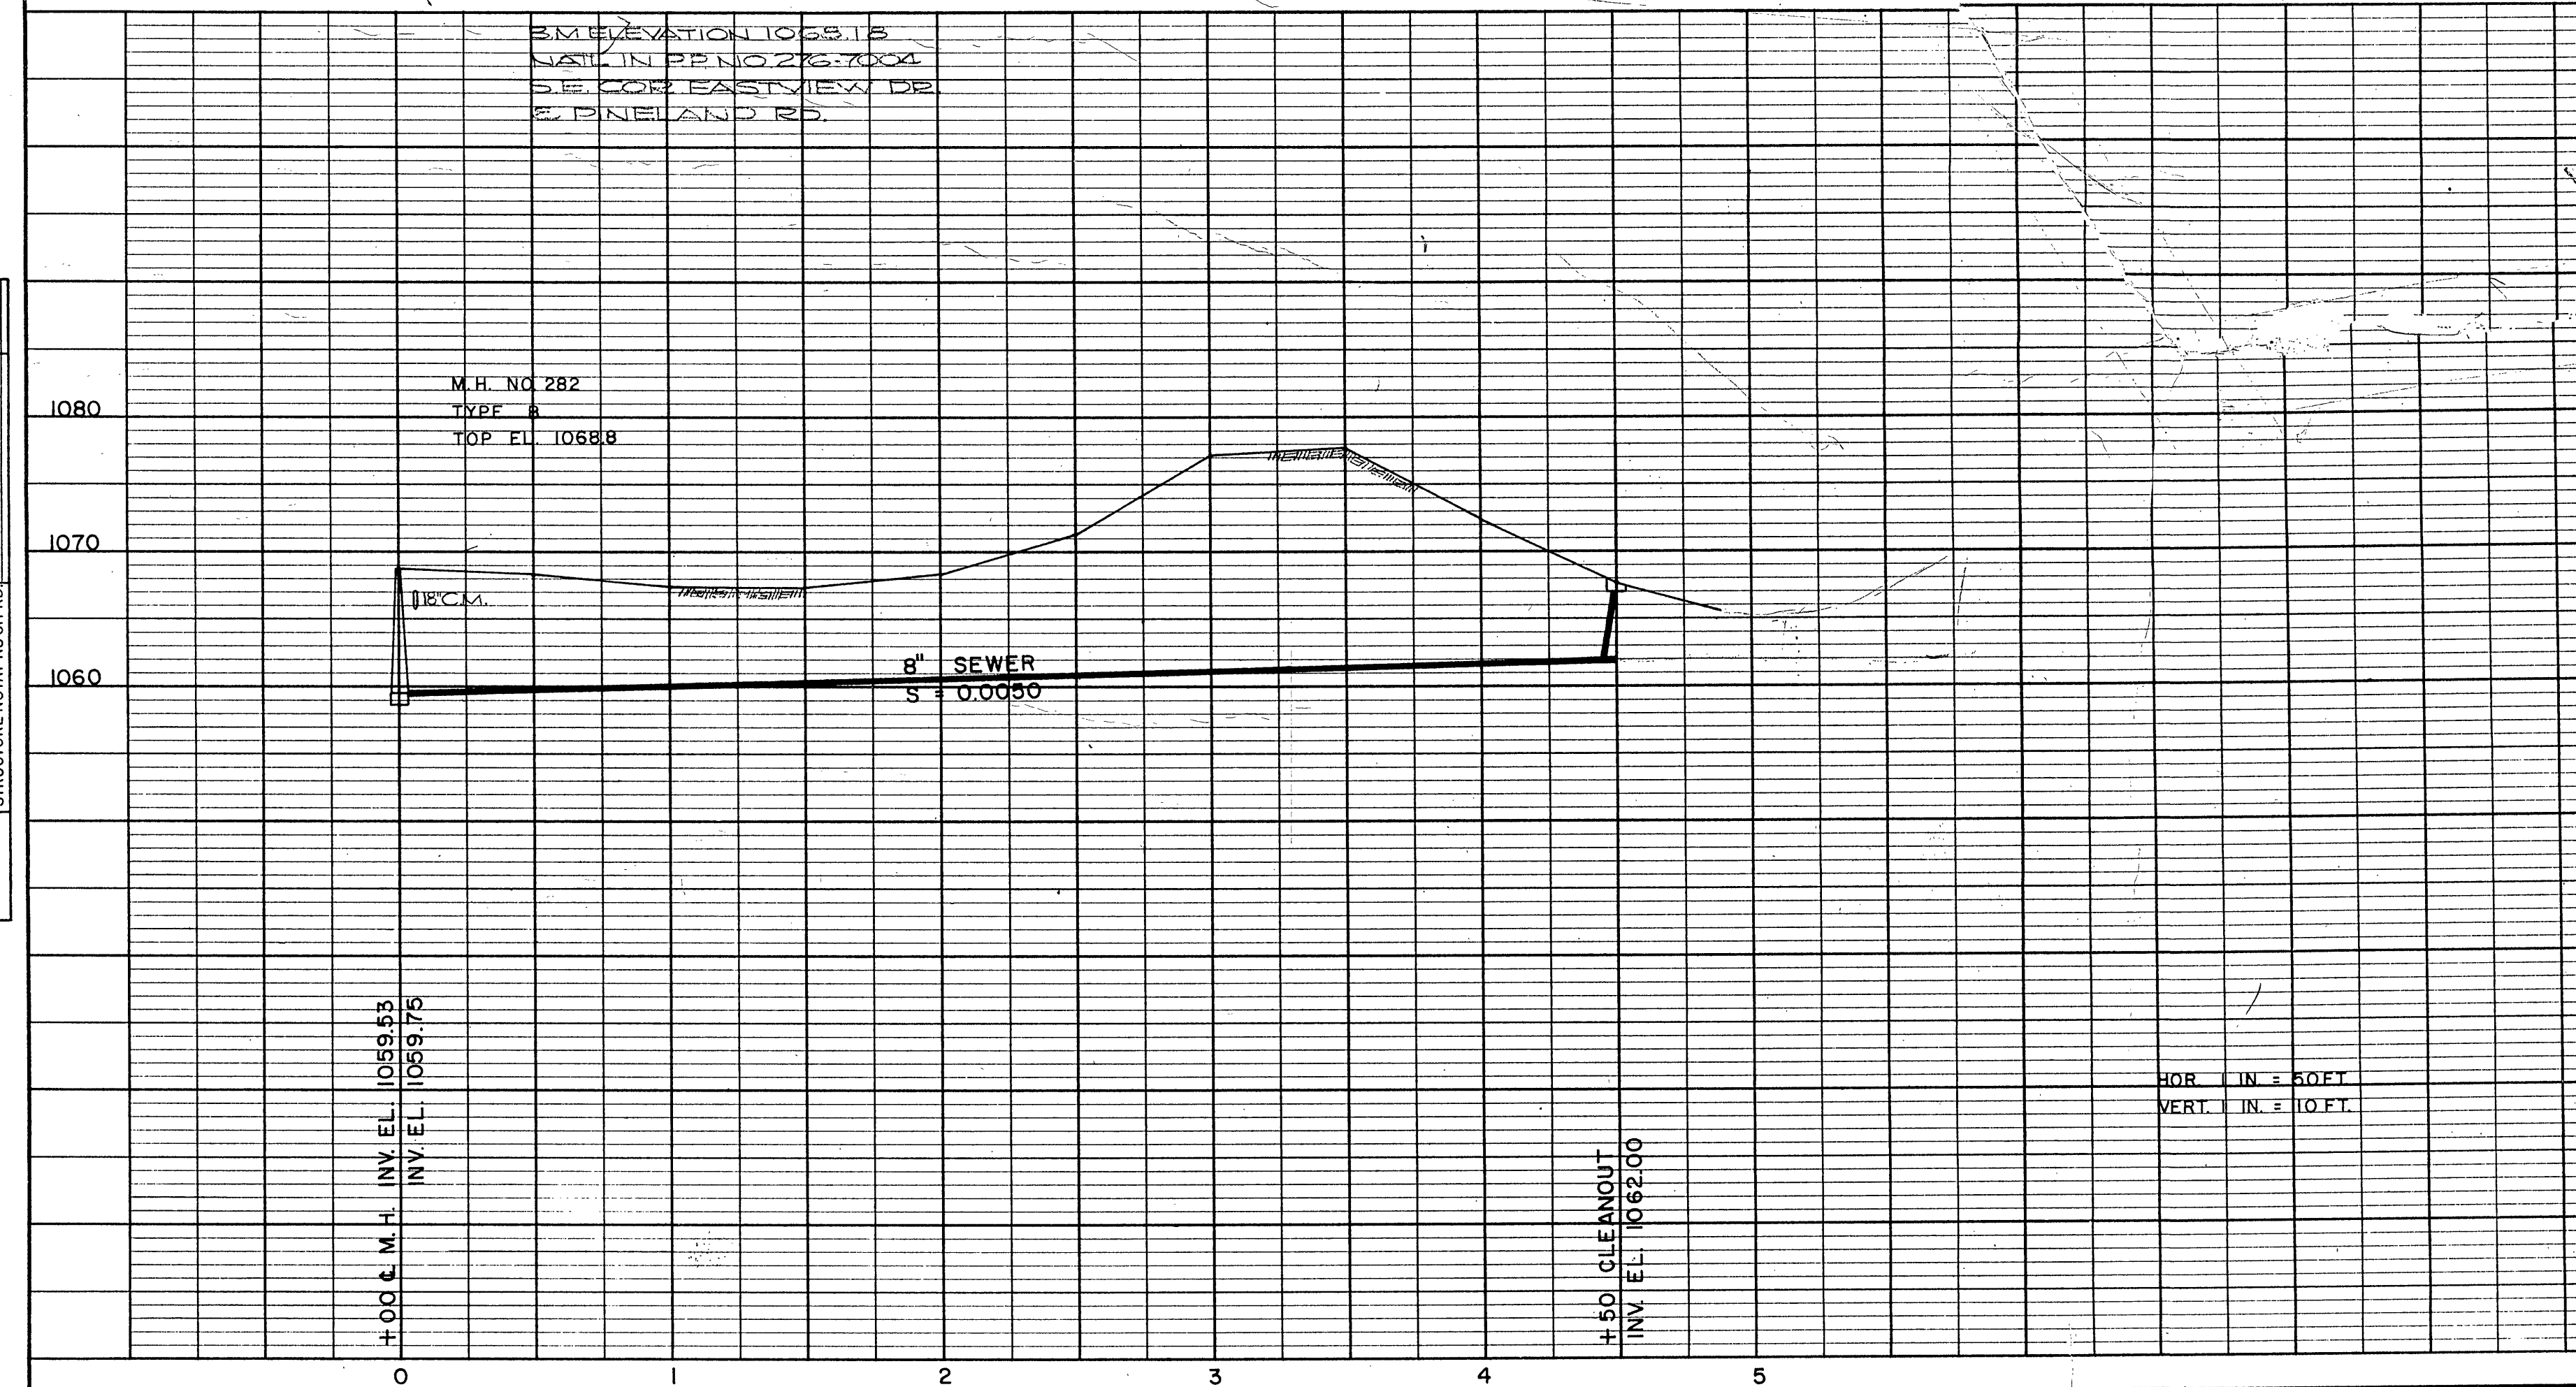


PLAN	DATE
BY: J.C.B.	7-20-64
SURVEYED: G.E.P.	5-1-64
NOTE BOOK: G.E.P.	
NO.:	

PROFILE	DATE
BY: J.C.B.	7-20-64
SURVEYED: G.E.P.	5-1-64
NOTE BOOK: G.E.P.	
NO.:	

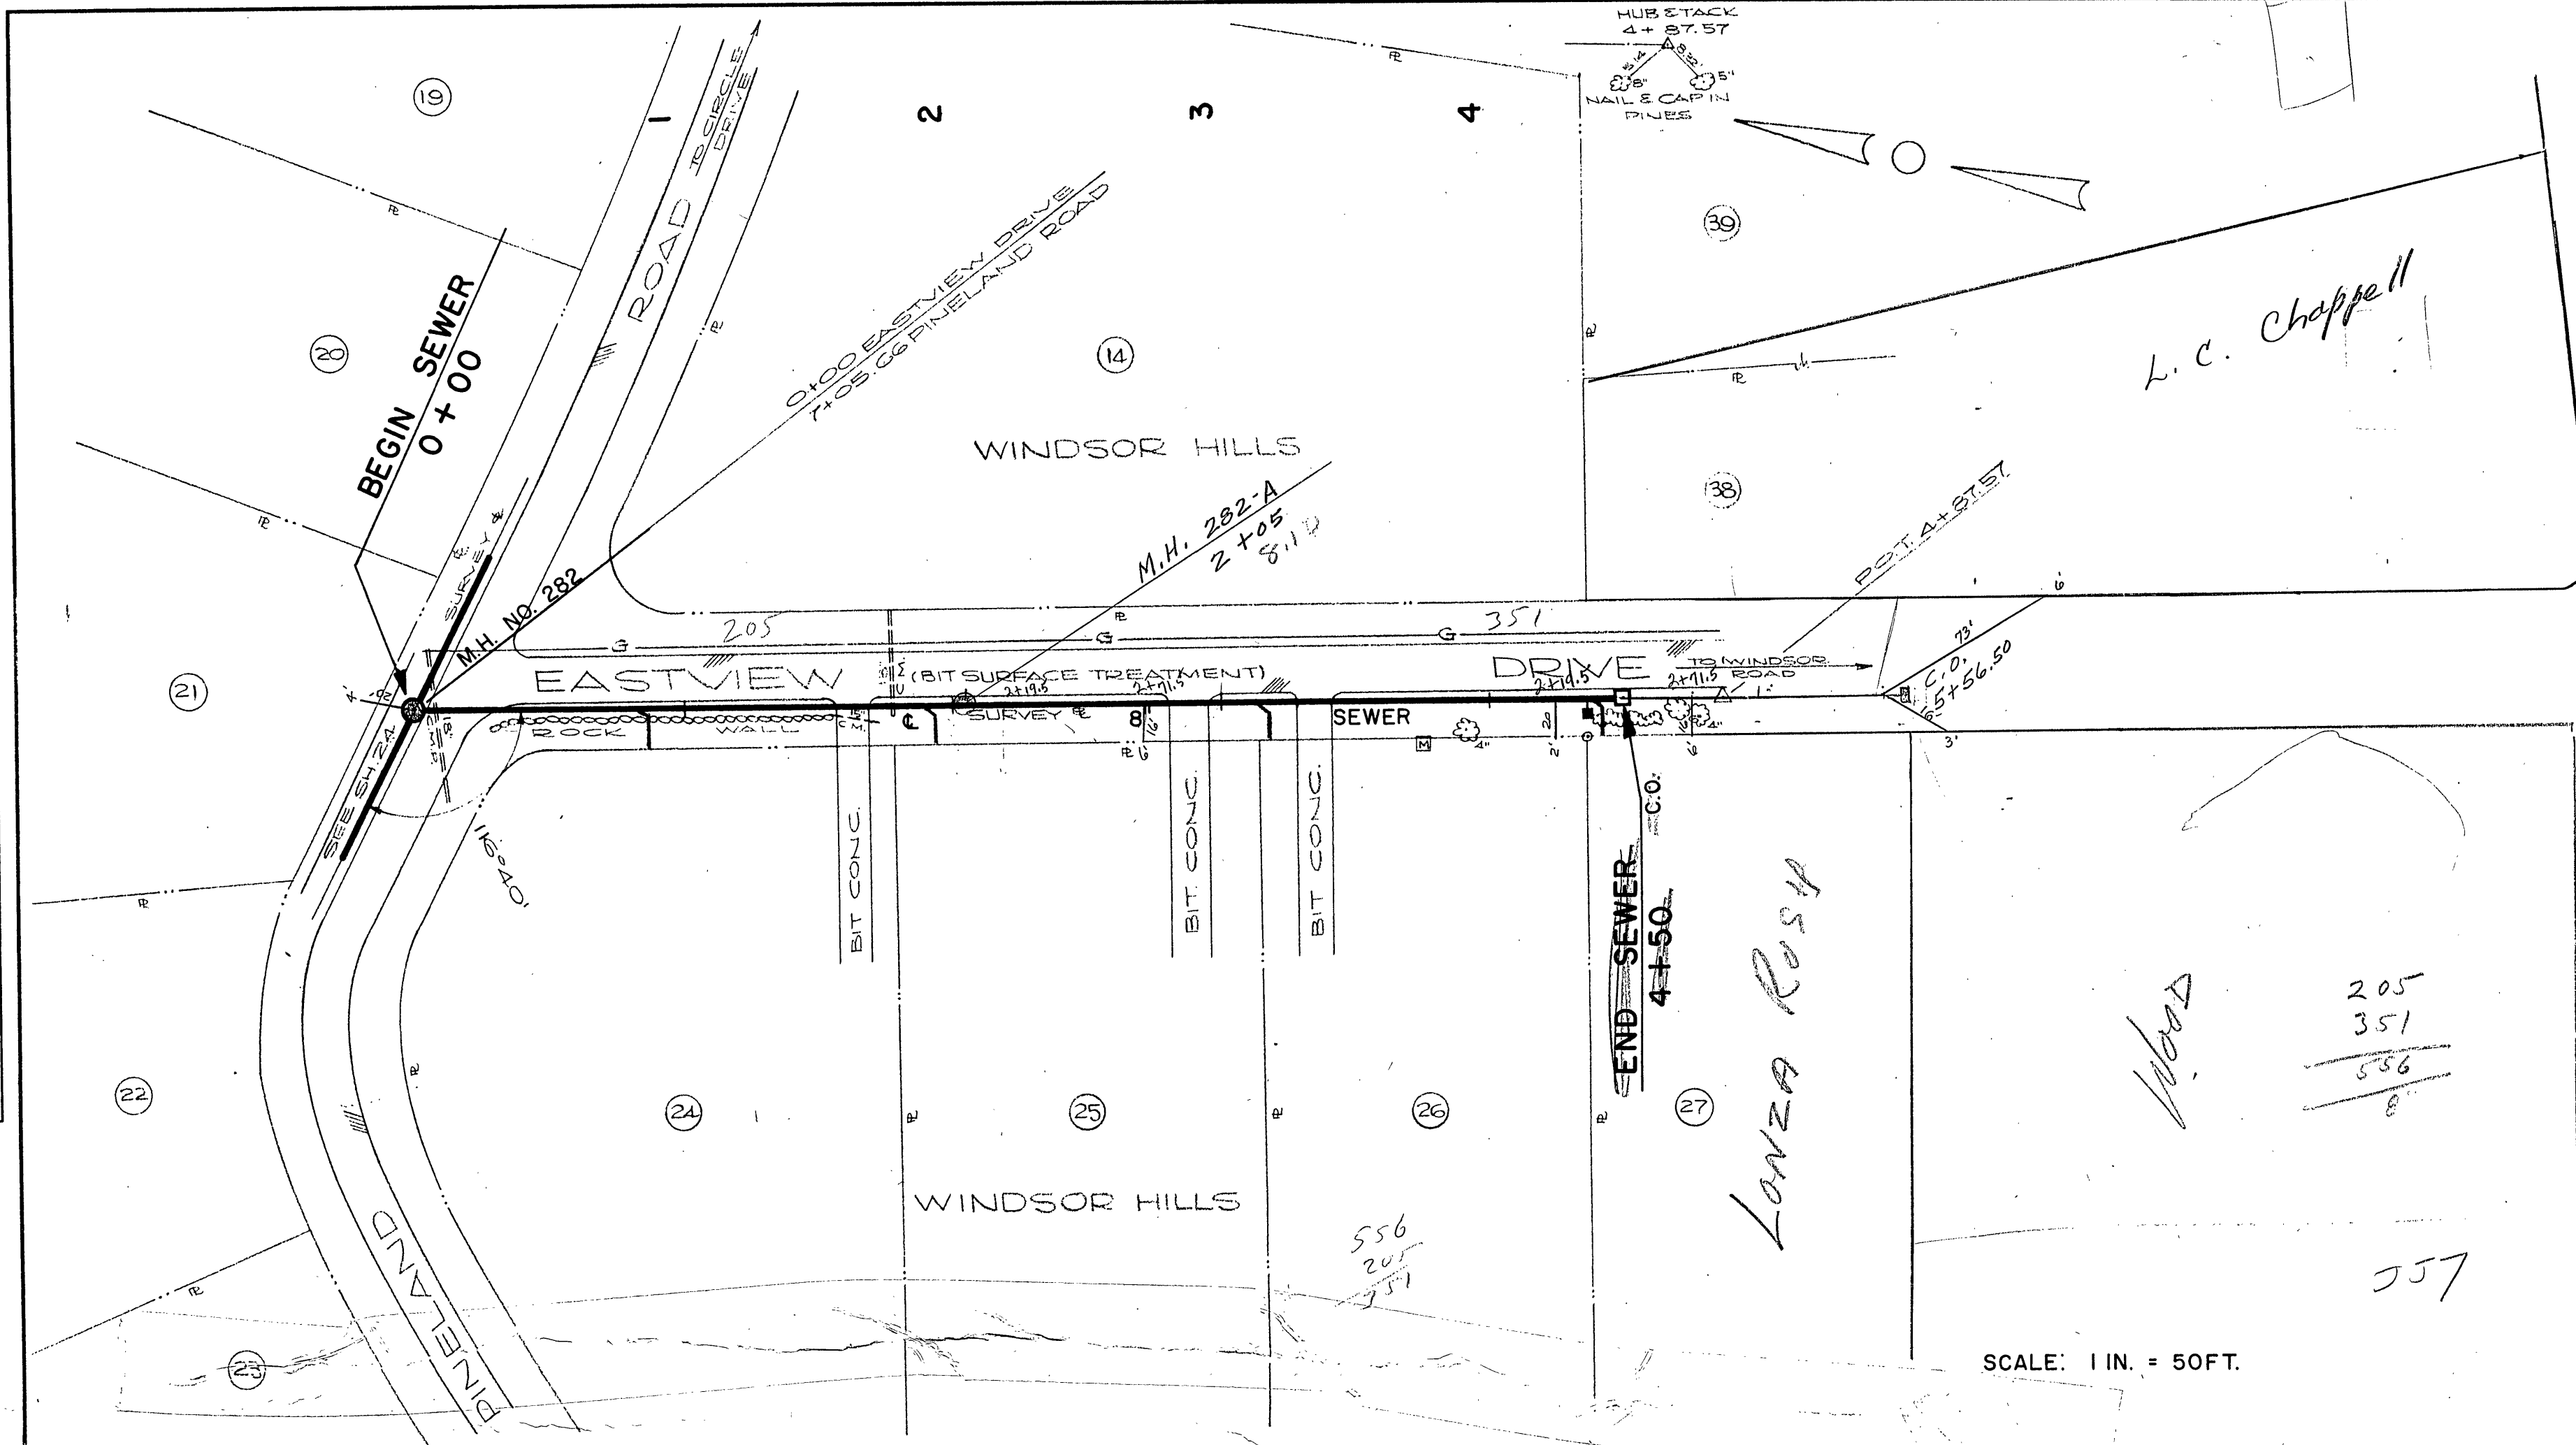

ROANOKE COUNTY SANITATION AUTHORITY ROANOKE COUNTY, VIRGINIA		
SANITARY	SEWERAGE	SYSTEM
PROJECT NO. 64-3		
EASTVIEW DRIVE		
STA. 0+00 TO 4+50		
DESIGNED: W.E.C.	LANLEY AND McDONALD	SCALE: AS SHOWN
NOTED: S.E.R.	CONSULTING ENGINEERS	DATE: AS SHOWN
DRAWN: S.E.R.	NORFOLK, VA.	SHEET: 25 OF 30
CHECKED: W.C.O.		DWG. NO: 6161130