
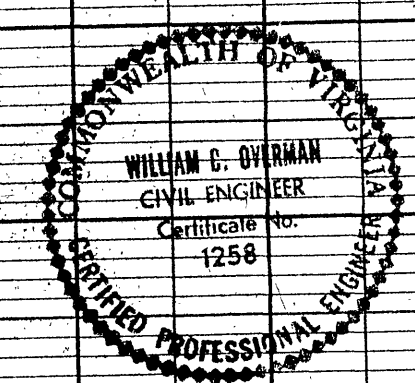
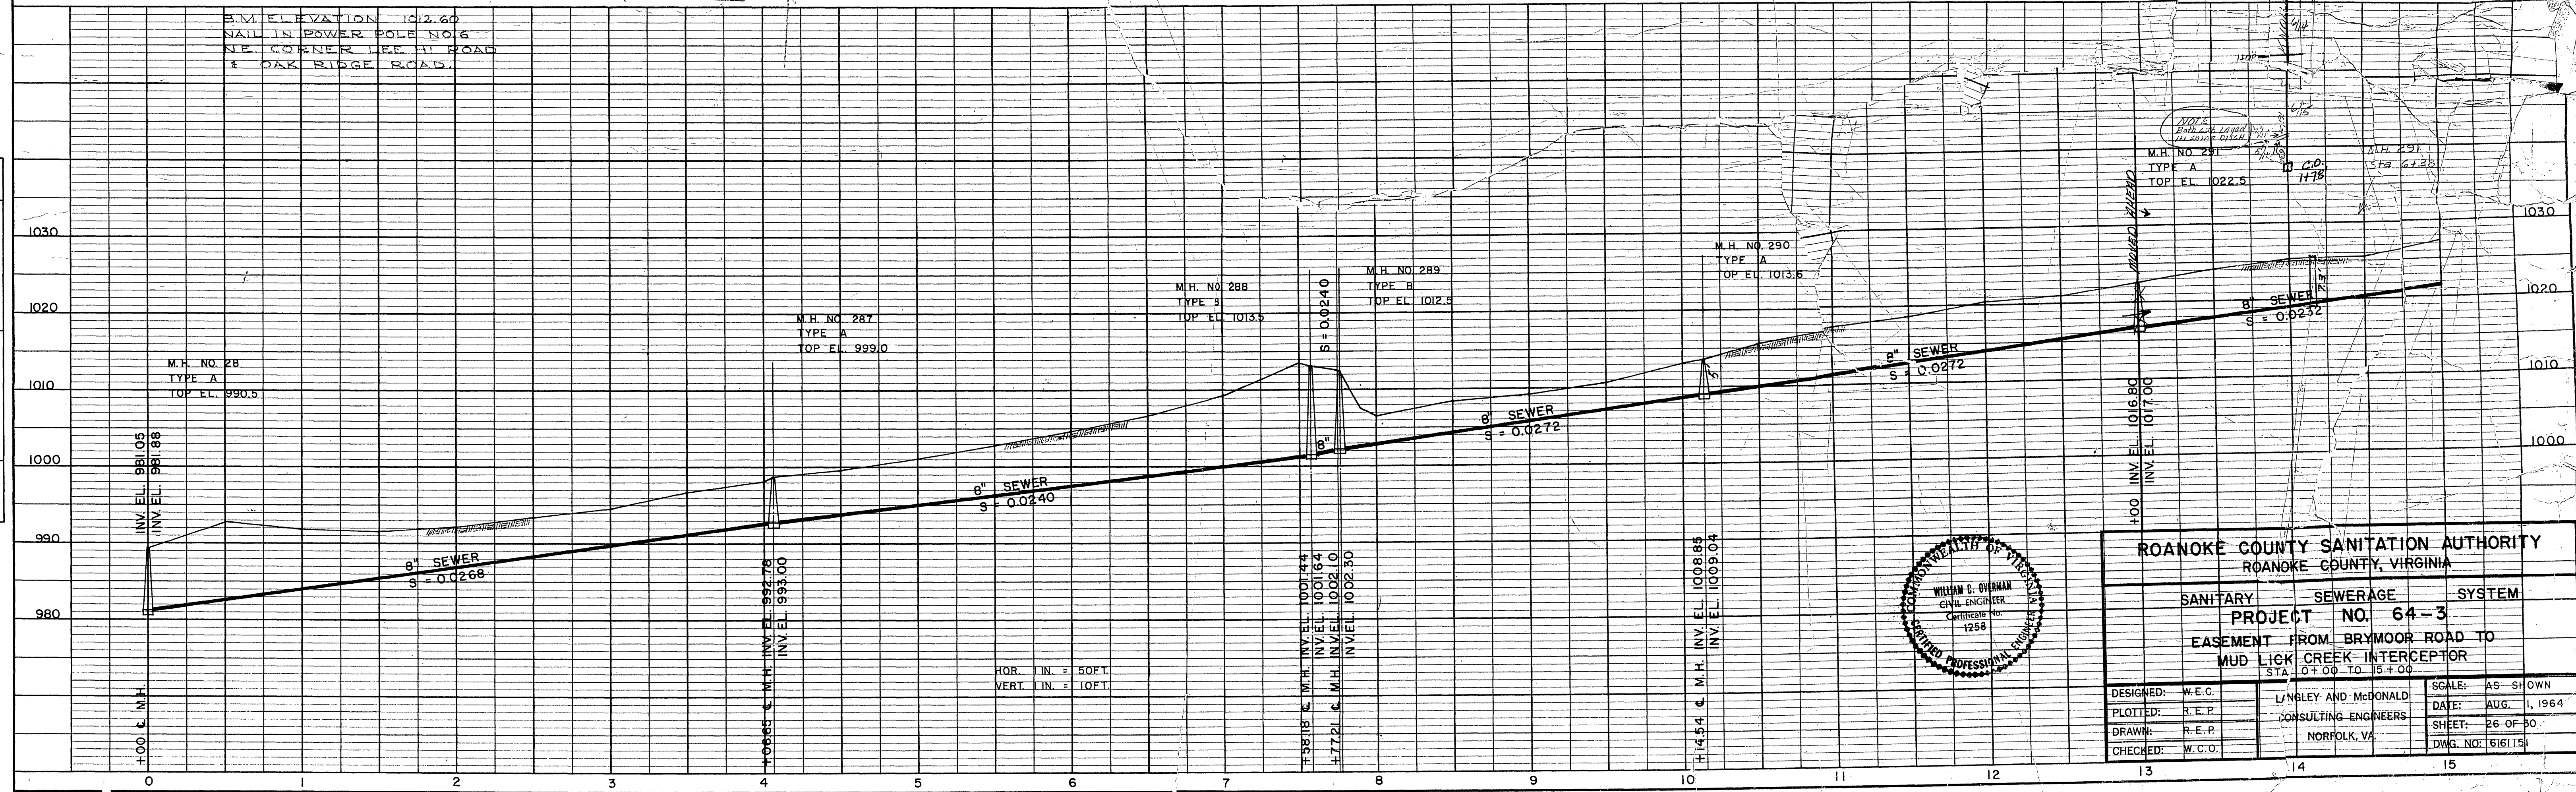


PLAN	DATE
SURVEYED	7/25/64
NOTE BOOK	7/25/64
NO.	

PROFILE	DATE
SURVEYED	7/25/64
NOTE BOOK	7/25/64
NO.	

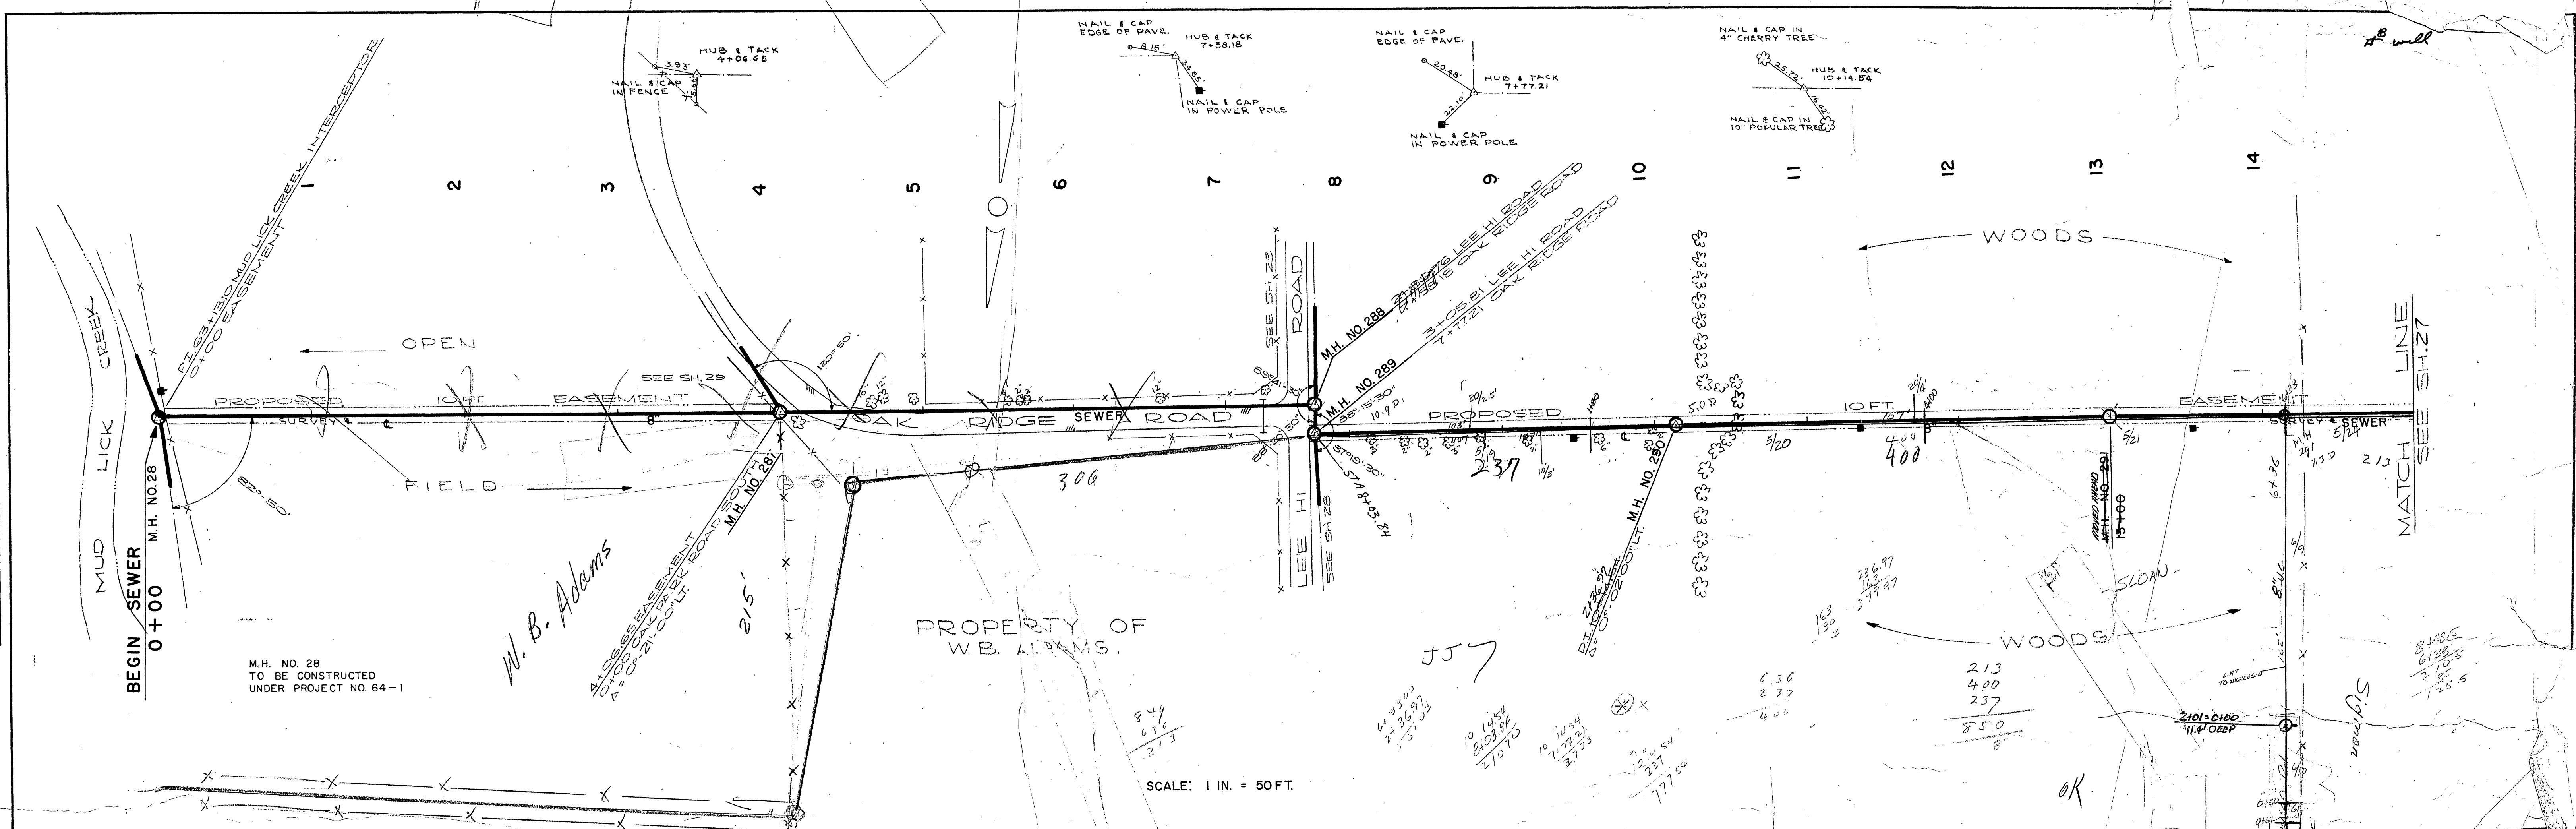

ROANOKE COUNTY SANITATION AUTHORITY ROANOKE COUNTY, VIRGINIA		
SANITARY	SEWERAGE	SYSTEM
PROJECT NO. 64-3		
EASEMENT FROM BRYNMOOR ROAD TO MUD LICK CREEK INTERCEPTOR		
DESIGNED: W.C.O.	LINLEY AND McDONALD	SCALE: AS SHOWN
PLOTTED: R.E.P.	CONSULTING ENGINEERS	DATE: AUG. 1, 1964
DRAWN: R.E.P.	NORFOLK, VA.	SHEET: 26 OF 50
CHECKED: W.C.O.		DWG. NO: 616115