
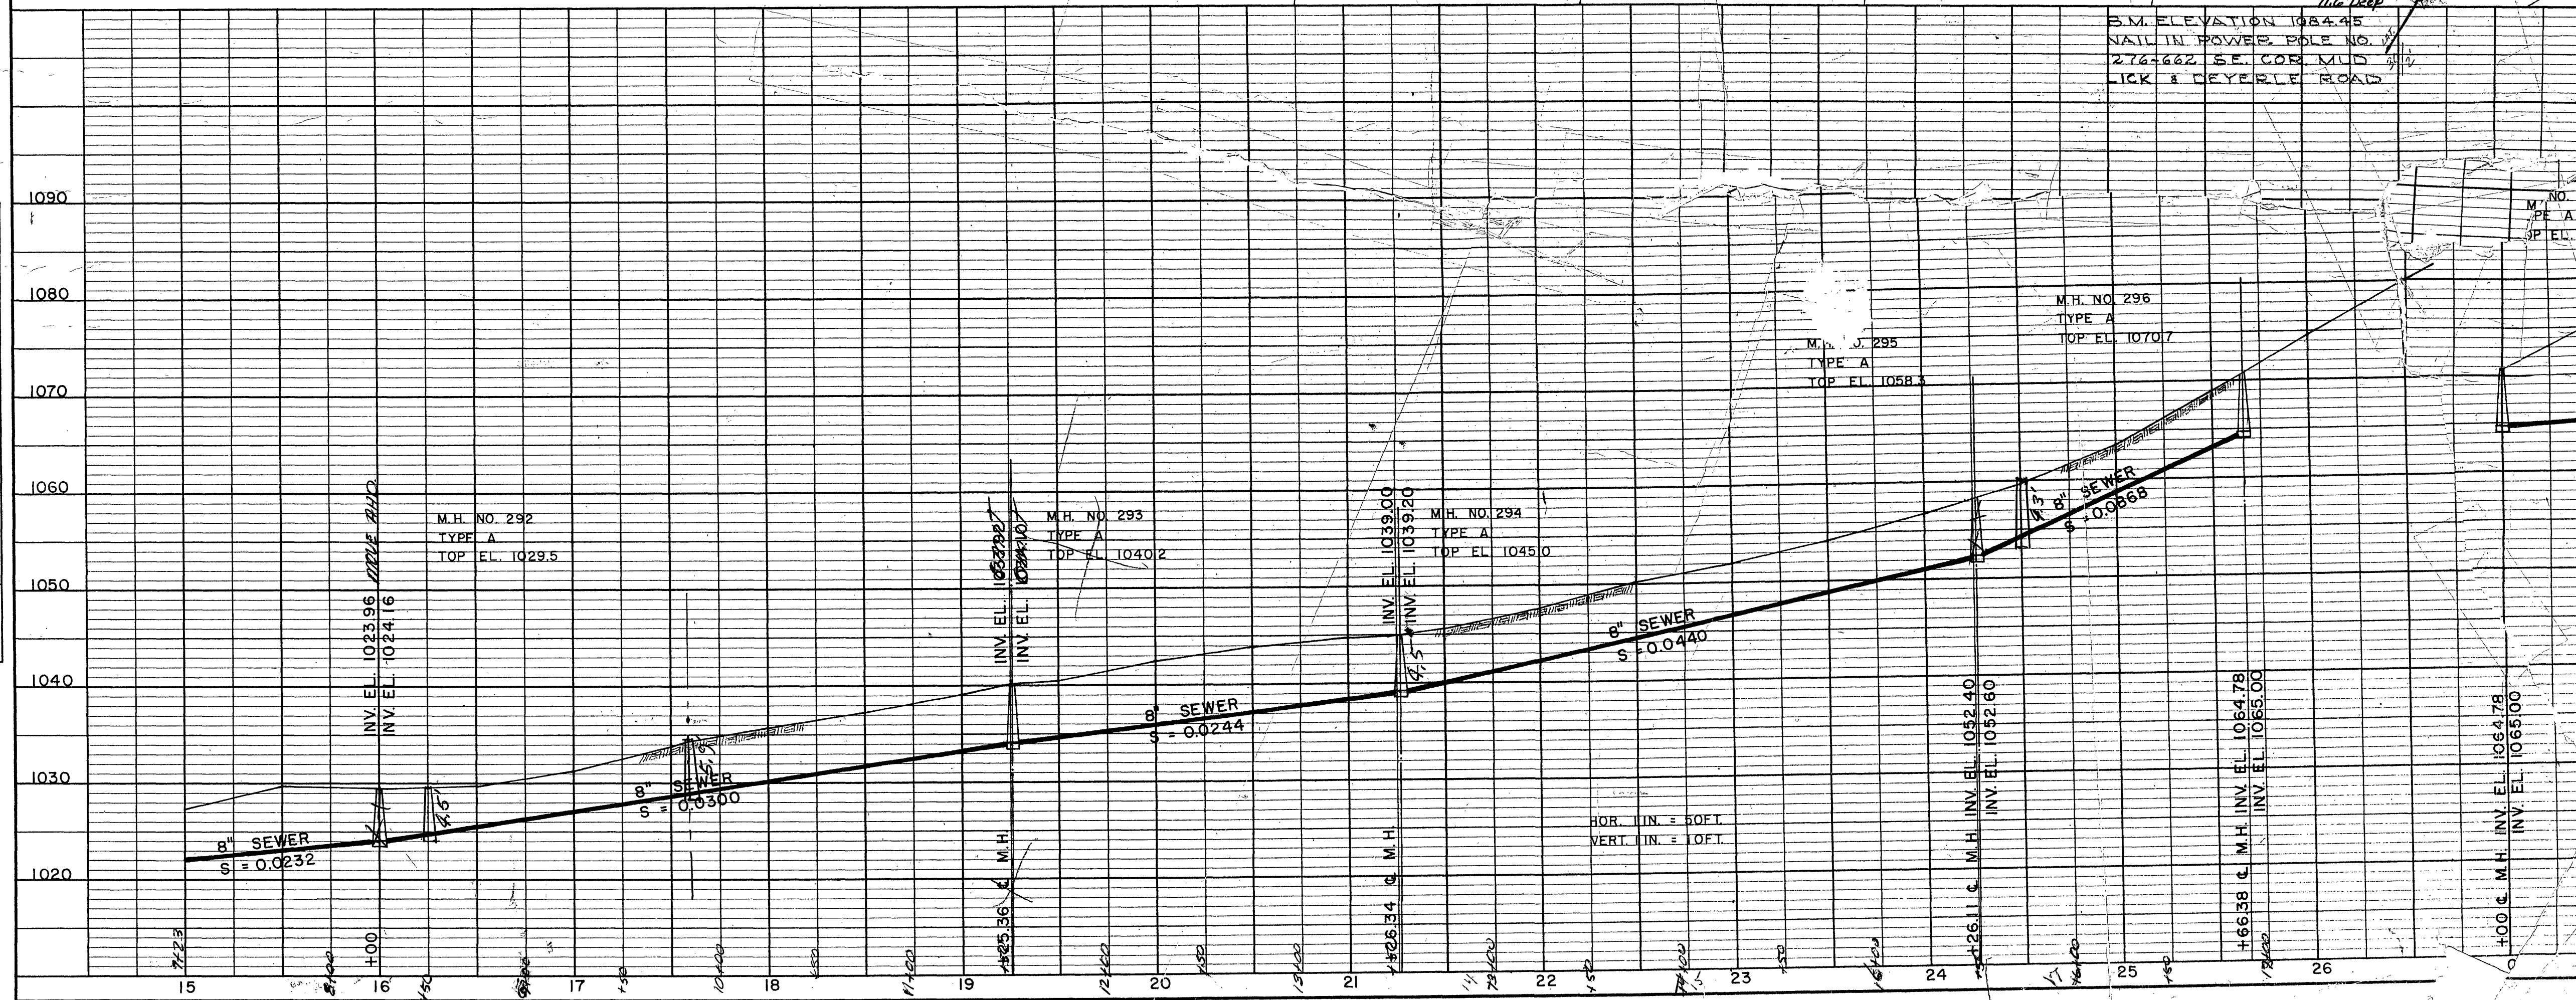


PLAN	SURVEYED	DATE
NO.	PLANNED	7/22/44
	CHECKED	7/22/44
	RT. OF WAY CHECKED	

PROFILE	SURVEYED	DATE
NO.	PLANNED	7/22/44
	CHECKED	7/22/44
	STRUCTURE NOTATIONS CHKD.	

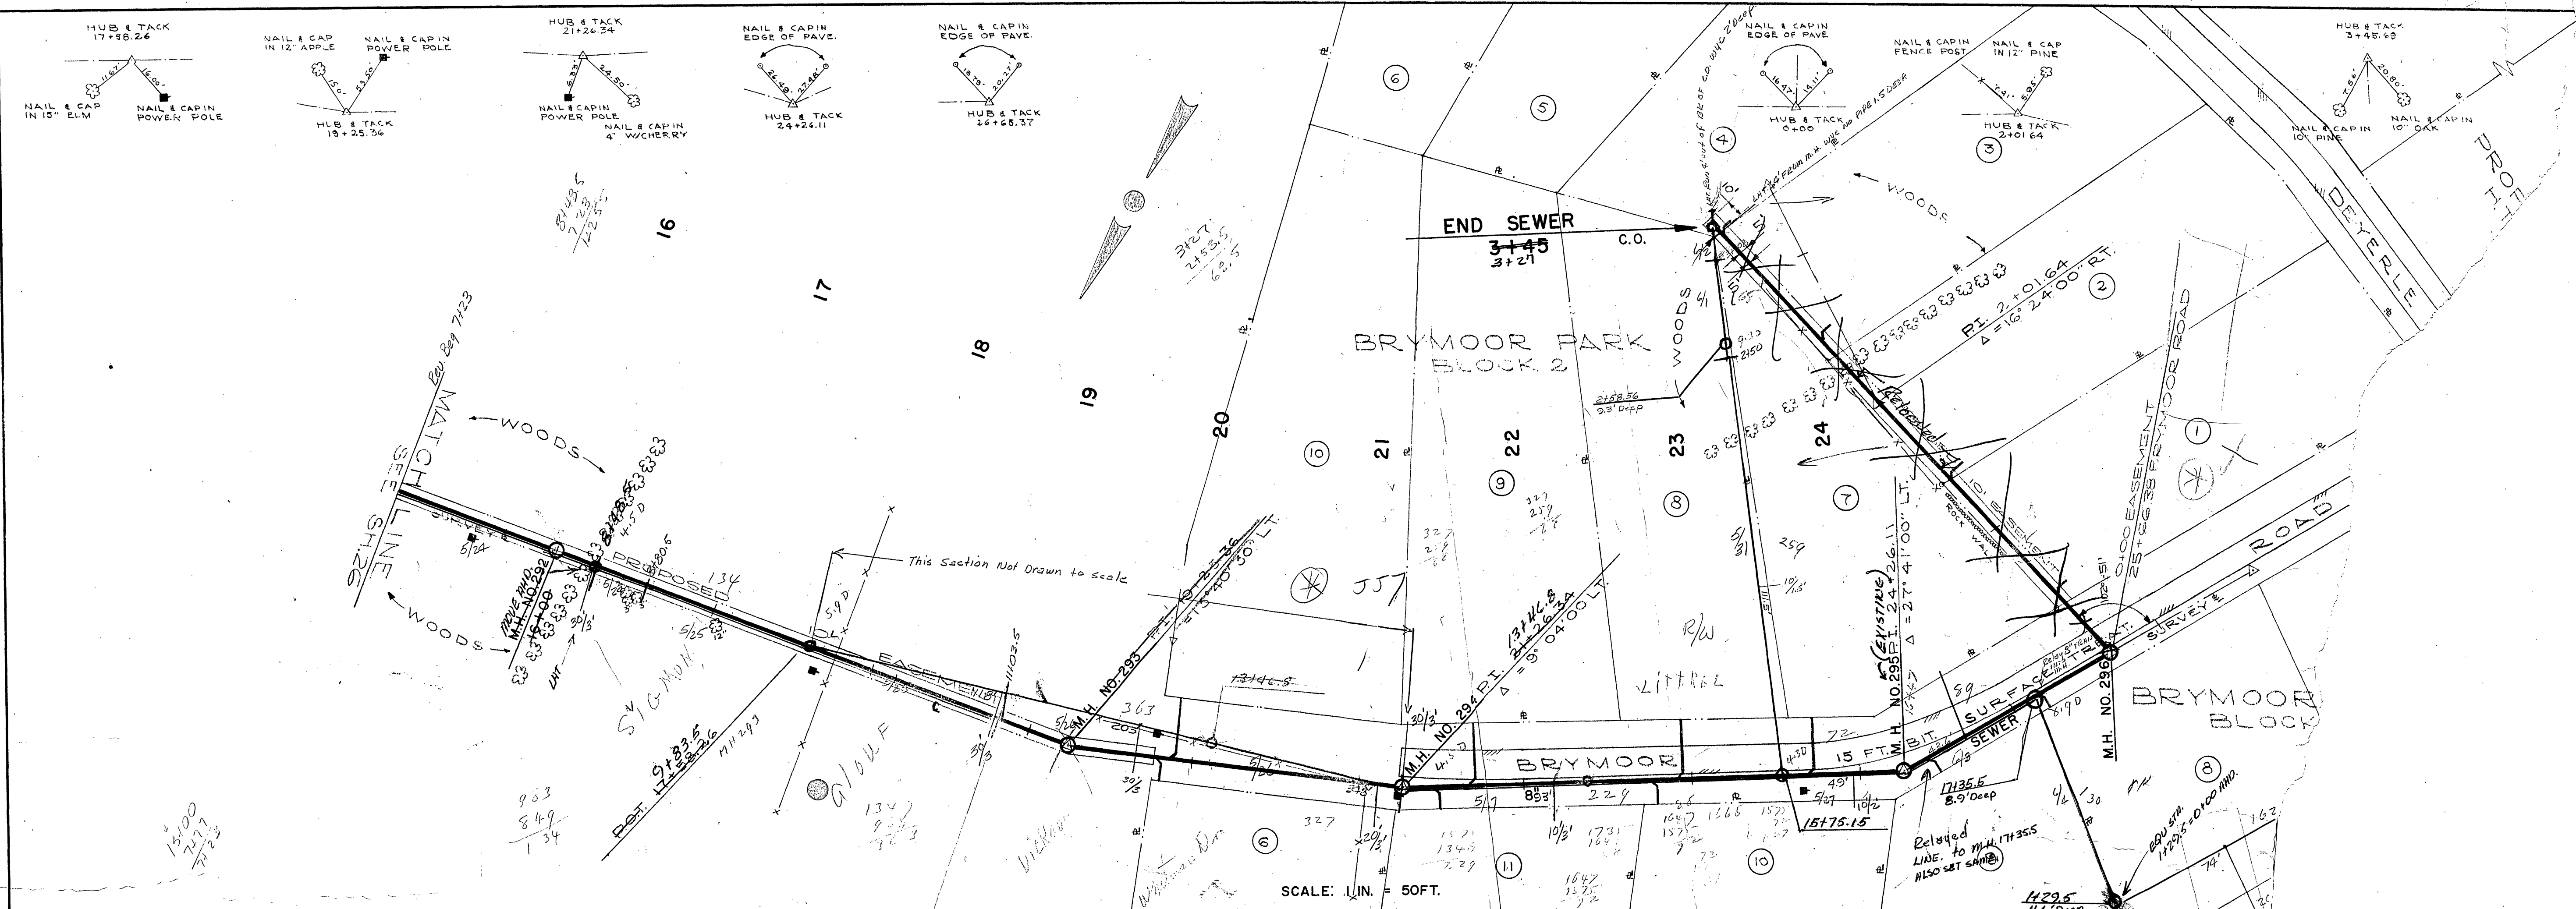

ROANOKE COUNTY SANITATION	
ROANOKE COUNTY, VIR.	
SANITARY	SEWERAGE
PROJECT NO.	
EASEMENT FROM	
LICK CREEK	
STA 15+00 TO 26+00	
DESIGNED:	W.C.
PLOTTED:	R.E.P.
DRAWN:	R.E.P.
CHECKED:	W.C.