


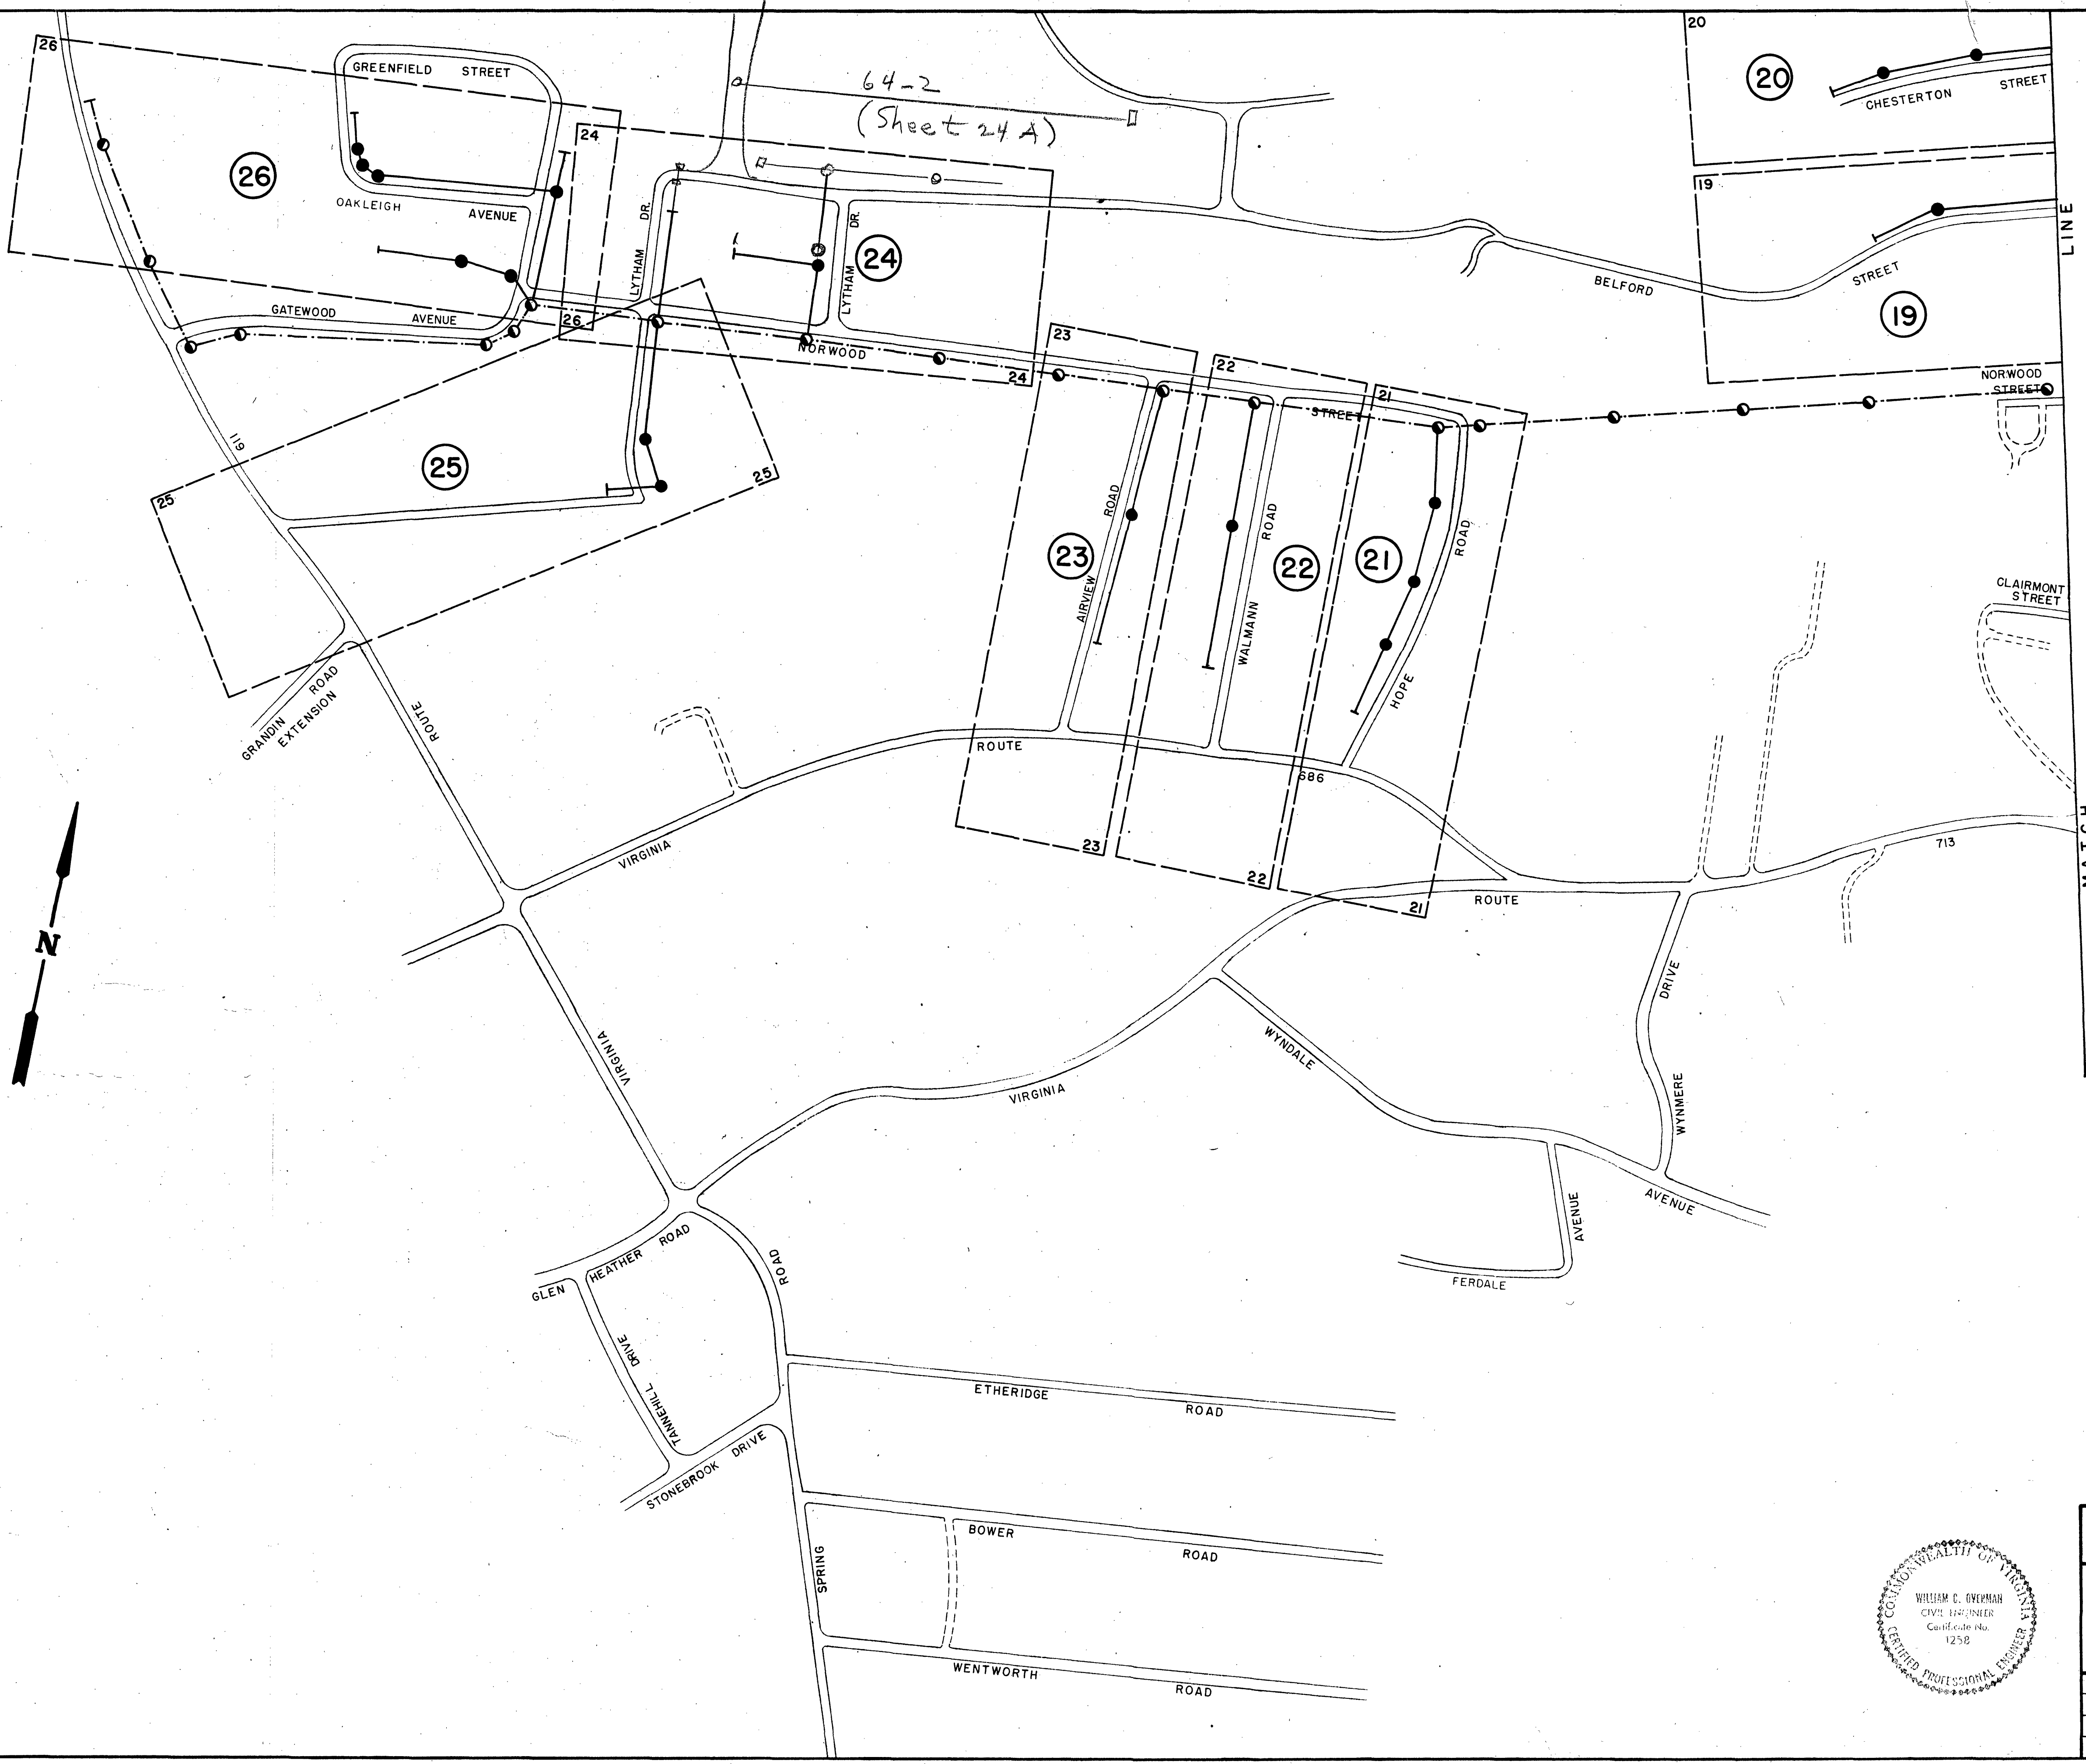


GENERAL NOTES

1. SEWER PIPE SHALL BE EXTRA STRENGTH PIPE UNLESS SHOWN OTHERWISE.
2. EXISTING GROUND SHOWN ON PROFILES IS AT CENTERLINE OF SEWER EXCEPT WHERE SHOWN OTHERWISE.
3. GAS, WATER, AND OTHER UTILITIES ARE SHOWN ACCORDING TO THE BEST INFORMATION AVAILABLE, BUT IT IS NOT WARRANTED THAT THE LOCATIONS SHOWN ARE EXACT, NOR THAT ALL UTILITIES ARE SHOWN. FOR ADDITIONAL INFORMATION ON LOCATION OF UTILITIES THE CONTRACTOR SHOULD CONSULT THE OWNERS OF UTILITIES IN THE PROJECT AREA.
4. VERTICAL CONTROL IS BASED ON U.S.C. & G.S. MEAN SEA LEVEL DATUM.
5. ALL MANHOLES SHALL BE CONSTRUCTED OF THE SAME MATERIALS.

LEGEND

- PROJECT 64-1 SANITARY SEWER
- PROJECT 64-1 MANHOLE
- - - PROPOSED SANITARY SEWER
- - - EXISTING SANITARY SEWER
- PROPOSED MANHOLE
- EXISTING MANHOLE
- - - PROPOSED CLEANOUT
- - - SHEET AND NUMBER

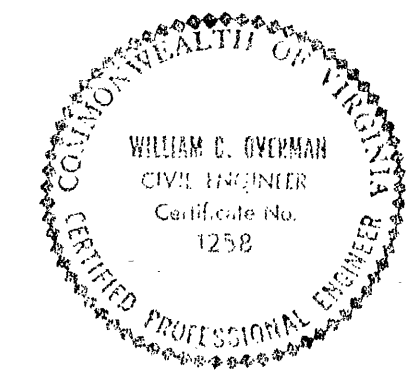

ROANOKE COUNTY SANITATION AUTHORITY ROANOKE COUNTY, VIRGINIA			
SANITARY SEWERAGE SYSTEM			
PROJECT NO. 64-2			
INDEX SHEET AND NOTES			
DESIGNED: W.E.C.	LANGLEY AND McDONALD CONSULTING ENGINEERS NORFOLK, VA.	SCALE: 1 IN. = 200 FT.	
PLOTTED: R.E.P.		DATE: JUNE 1, 1964	
DRAWN: R.E.P.		SHEET: 2 OF 27	
CHECKED: W.C.O.		DWG. NO. 6161101	