

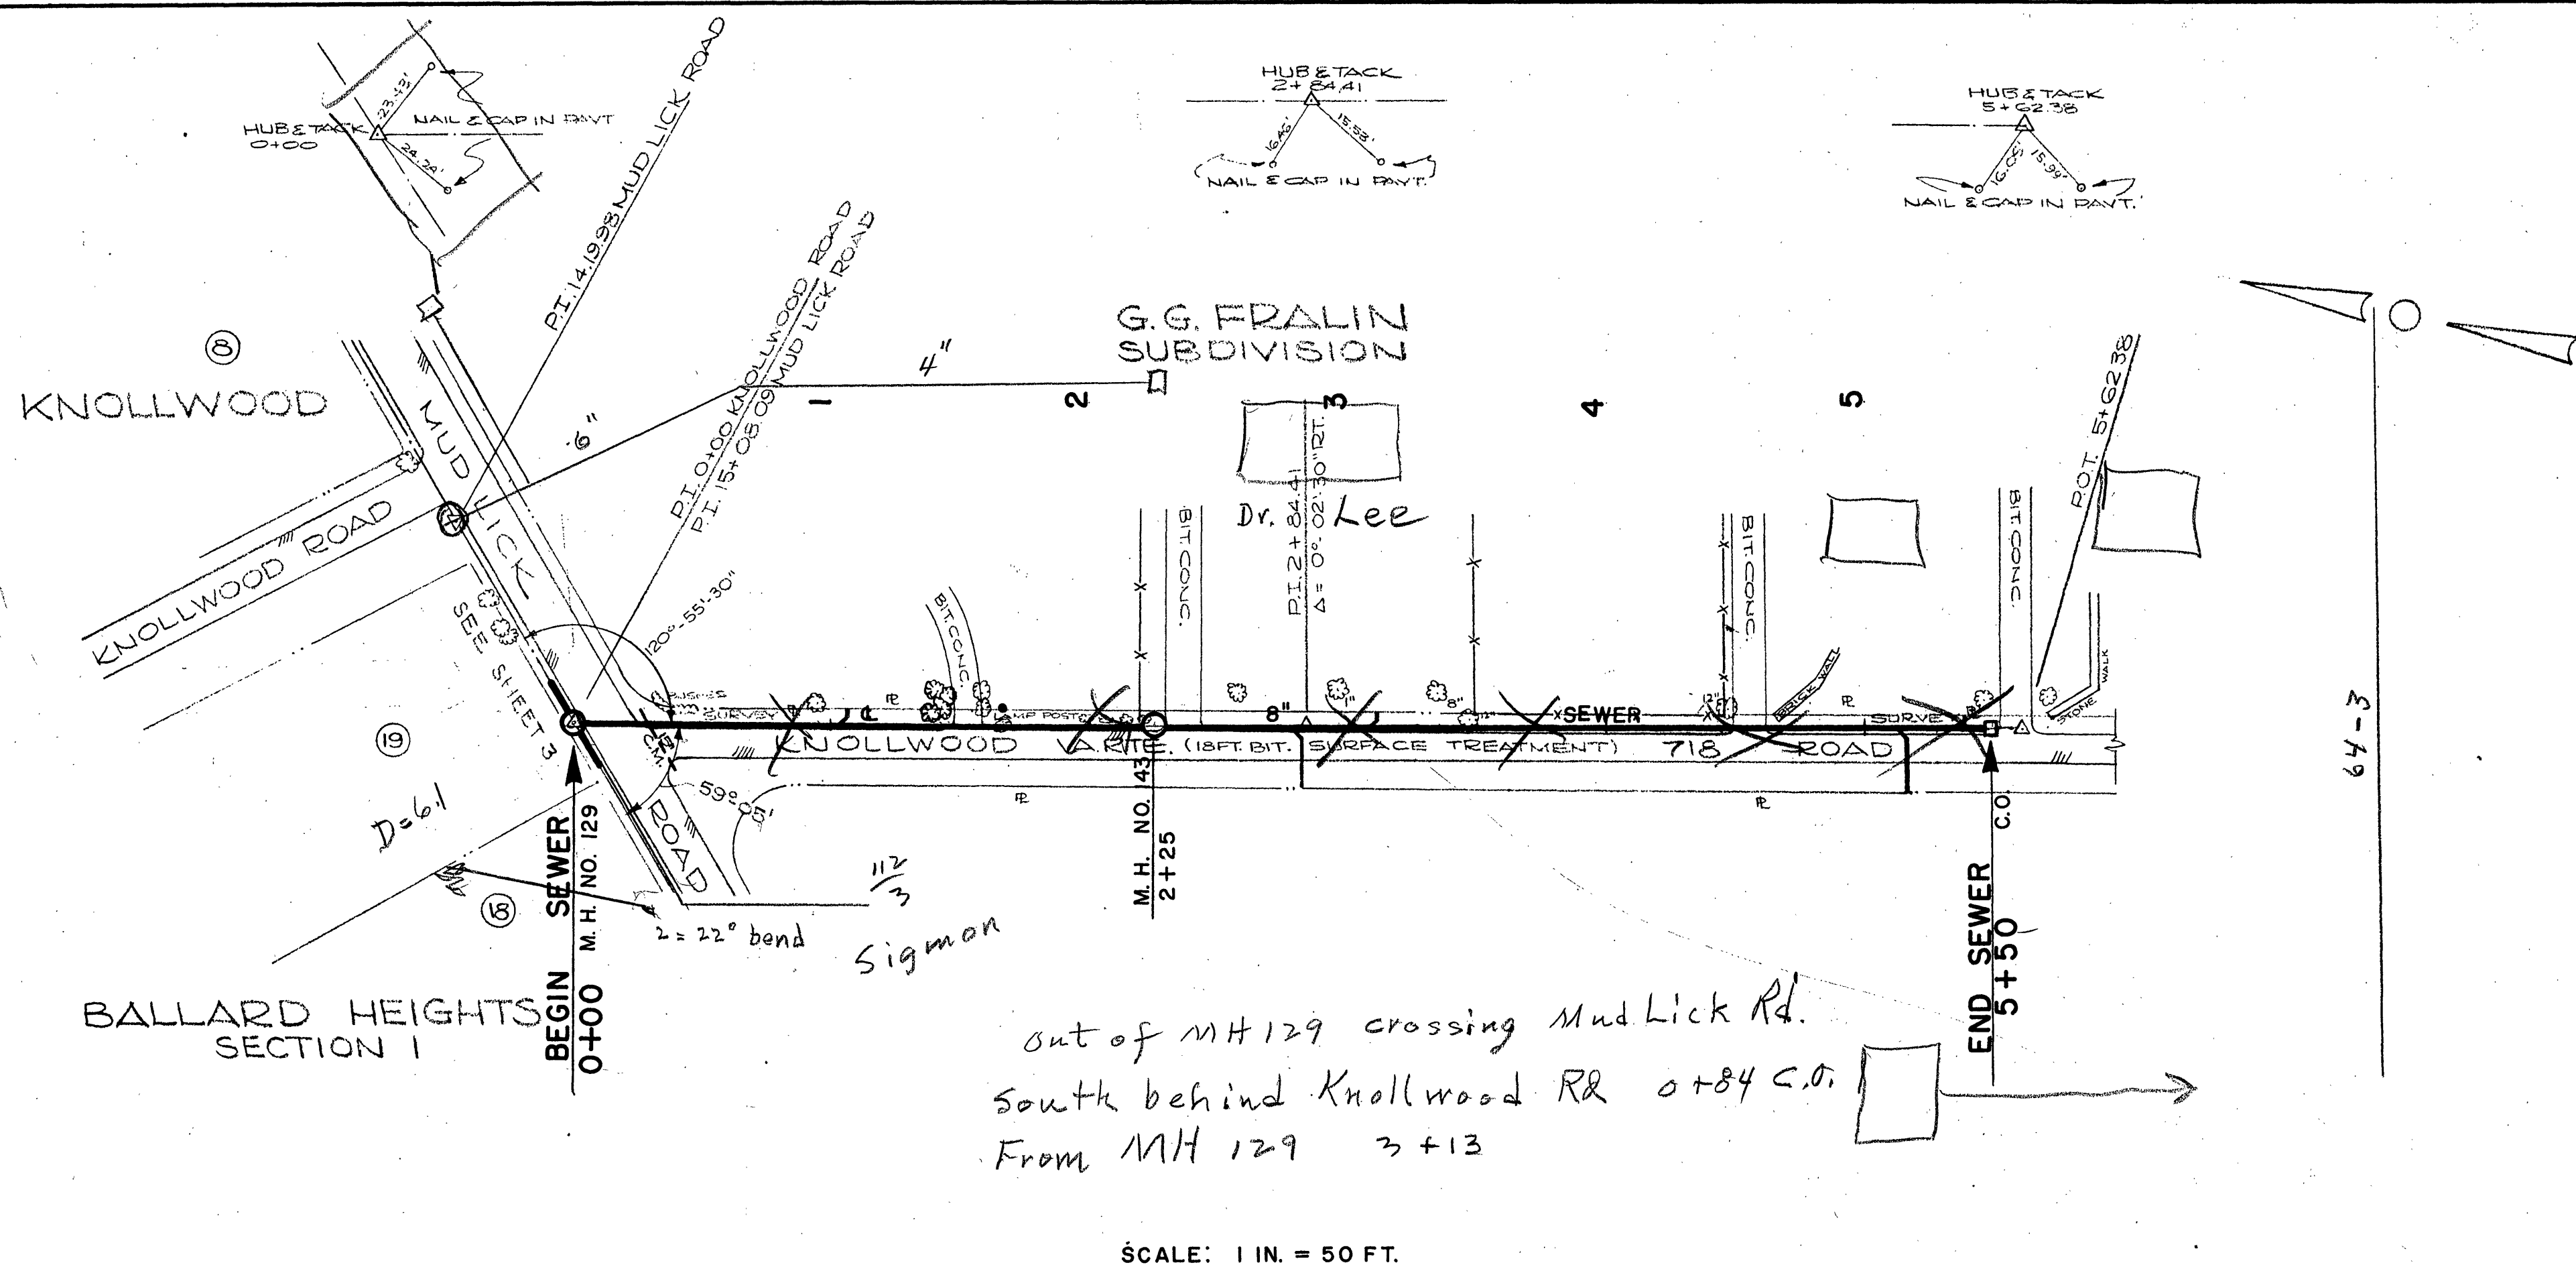


PLAN	NO.	DATE
SURVEYED	BY	DATE
PLOTTED	BY	DATE
ALIGNMENT CHECKED	BY	DATE
RT. OF WAY CHECKED	BY	DATE

PROFILE	NO.	DATE
SURVEYED	BY	DATE
GRADES CHECKED	BY	DATE
B. M. NOTED	BY	DATE
STRUCTURE NOTATIONS CHECKED	BY	DATE

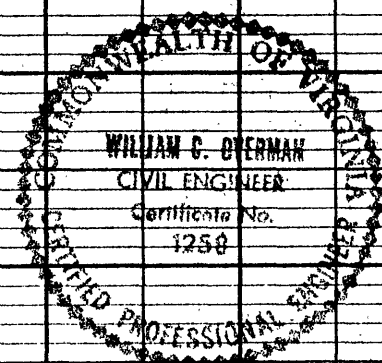

SCALE: 1 IN. = 50 FT.

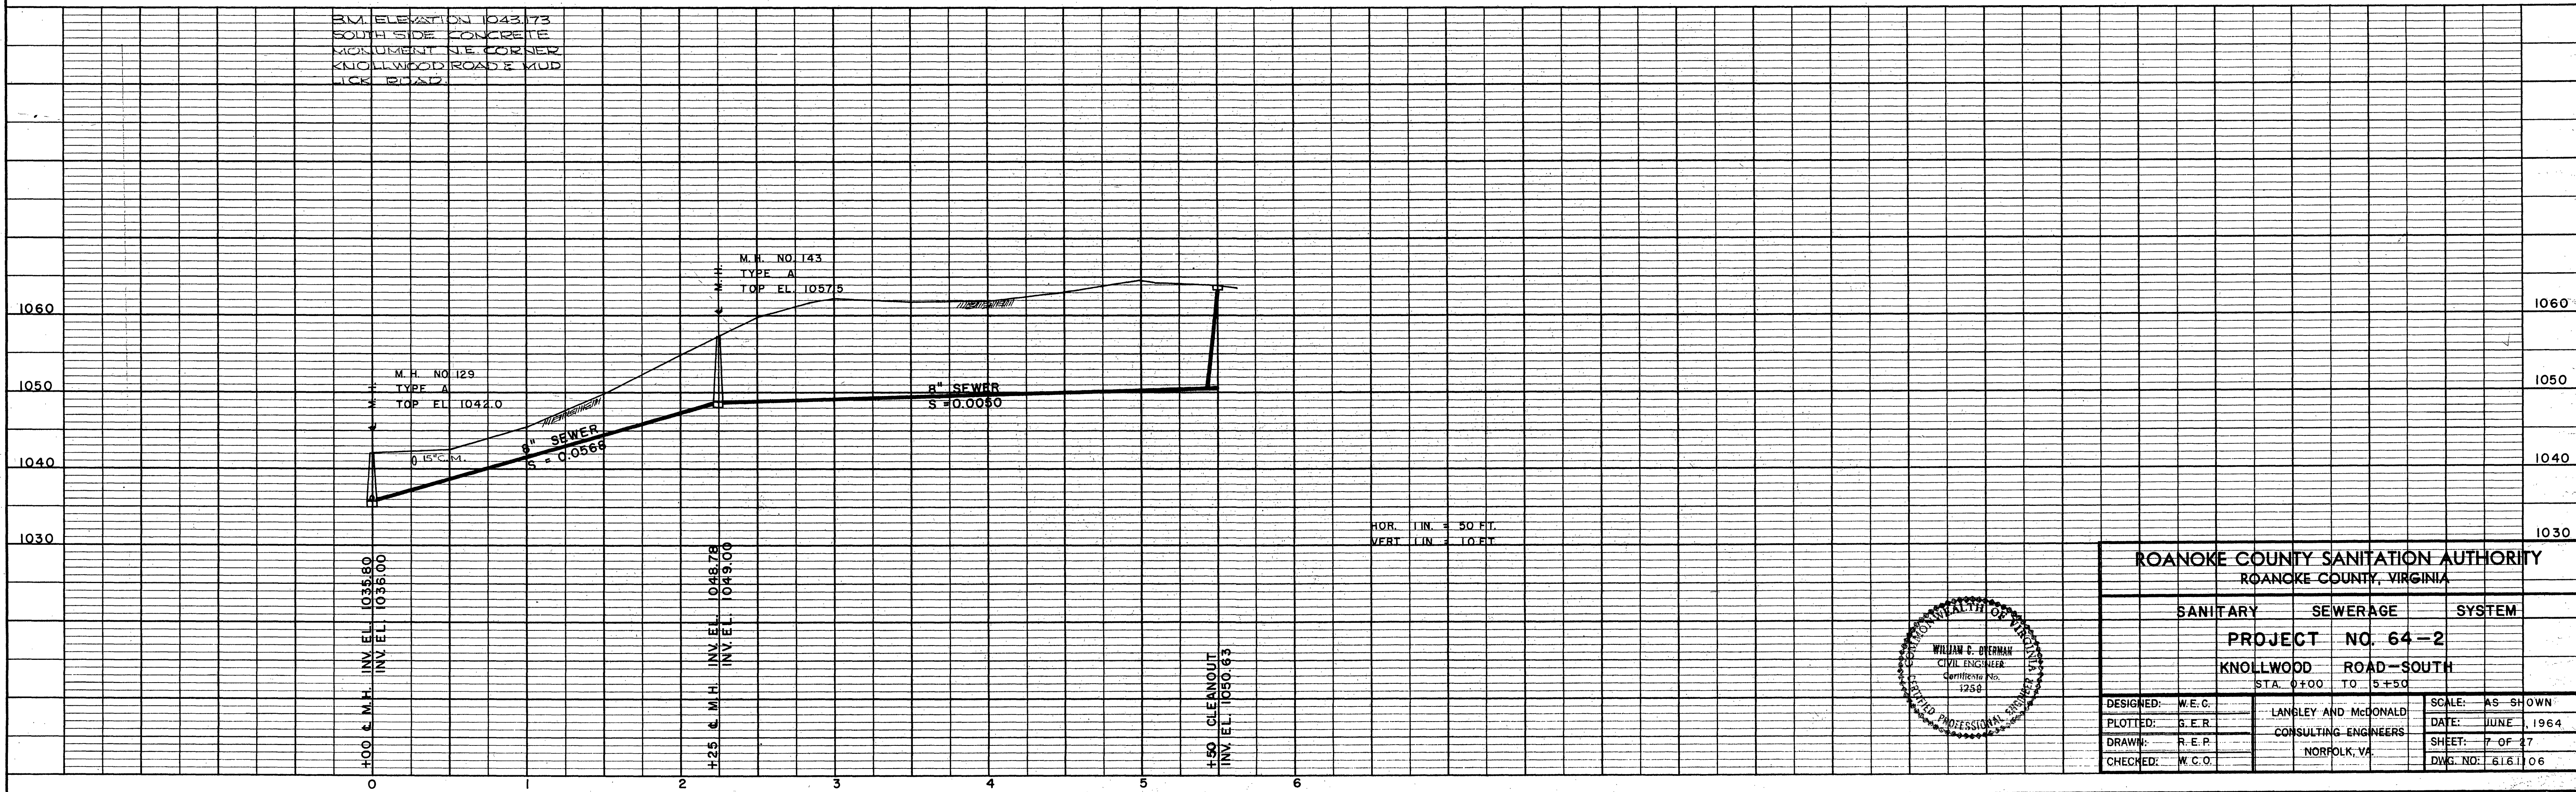

ROANOKE COUNTY SANITATION AUTHORITY ROANOKE COUNTY, VIRGINIA		
SANITARY	SEWERAGE	SYSTEM
PROJECT NO. 64-2		
KNOLLWOOD ROAD-SOUTH		
STA. 0+00 TO 5+50		
DESIGNED: W.E.C.	LANGLEY AND McDONALD	SCALE: AS SHOWN
PLOTTED: G.E.R.	CONSULTING ENGINEERS	DATE: JUNE, 1964
DRAWN: R.E.P.	NORFOLK, VA.	SHEET: 7 OF 27
CHECKED: W.C.O.		DWG. NO: 616106