

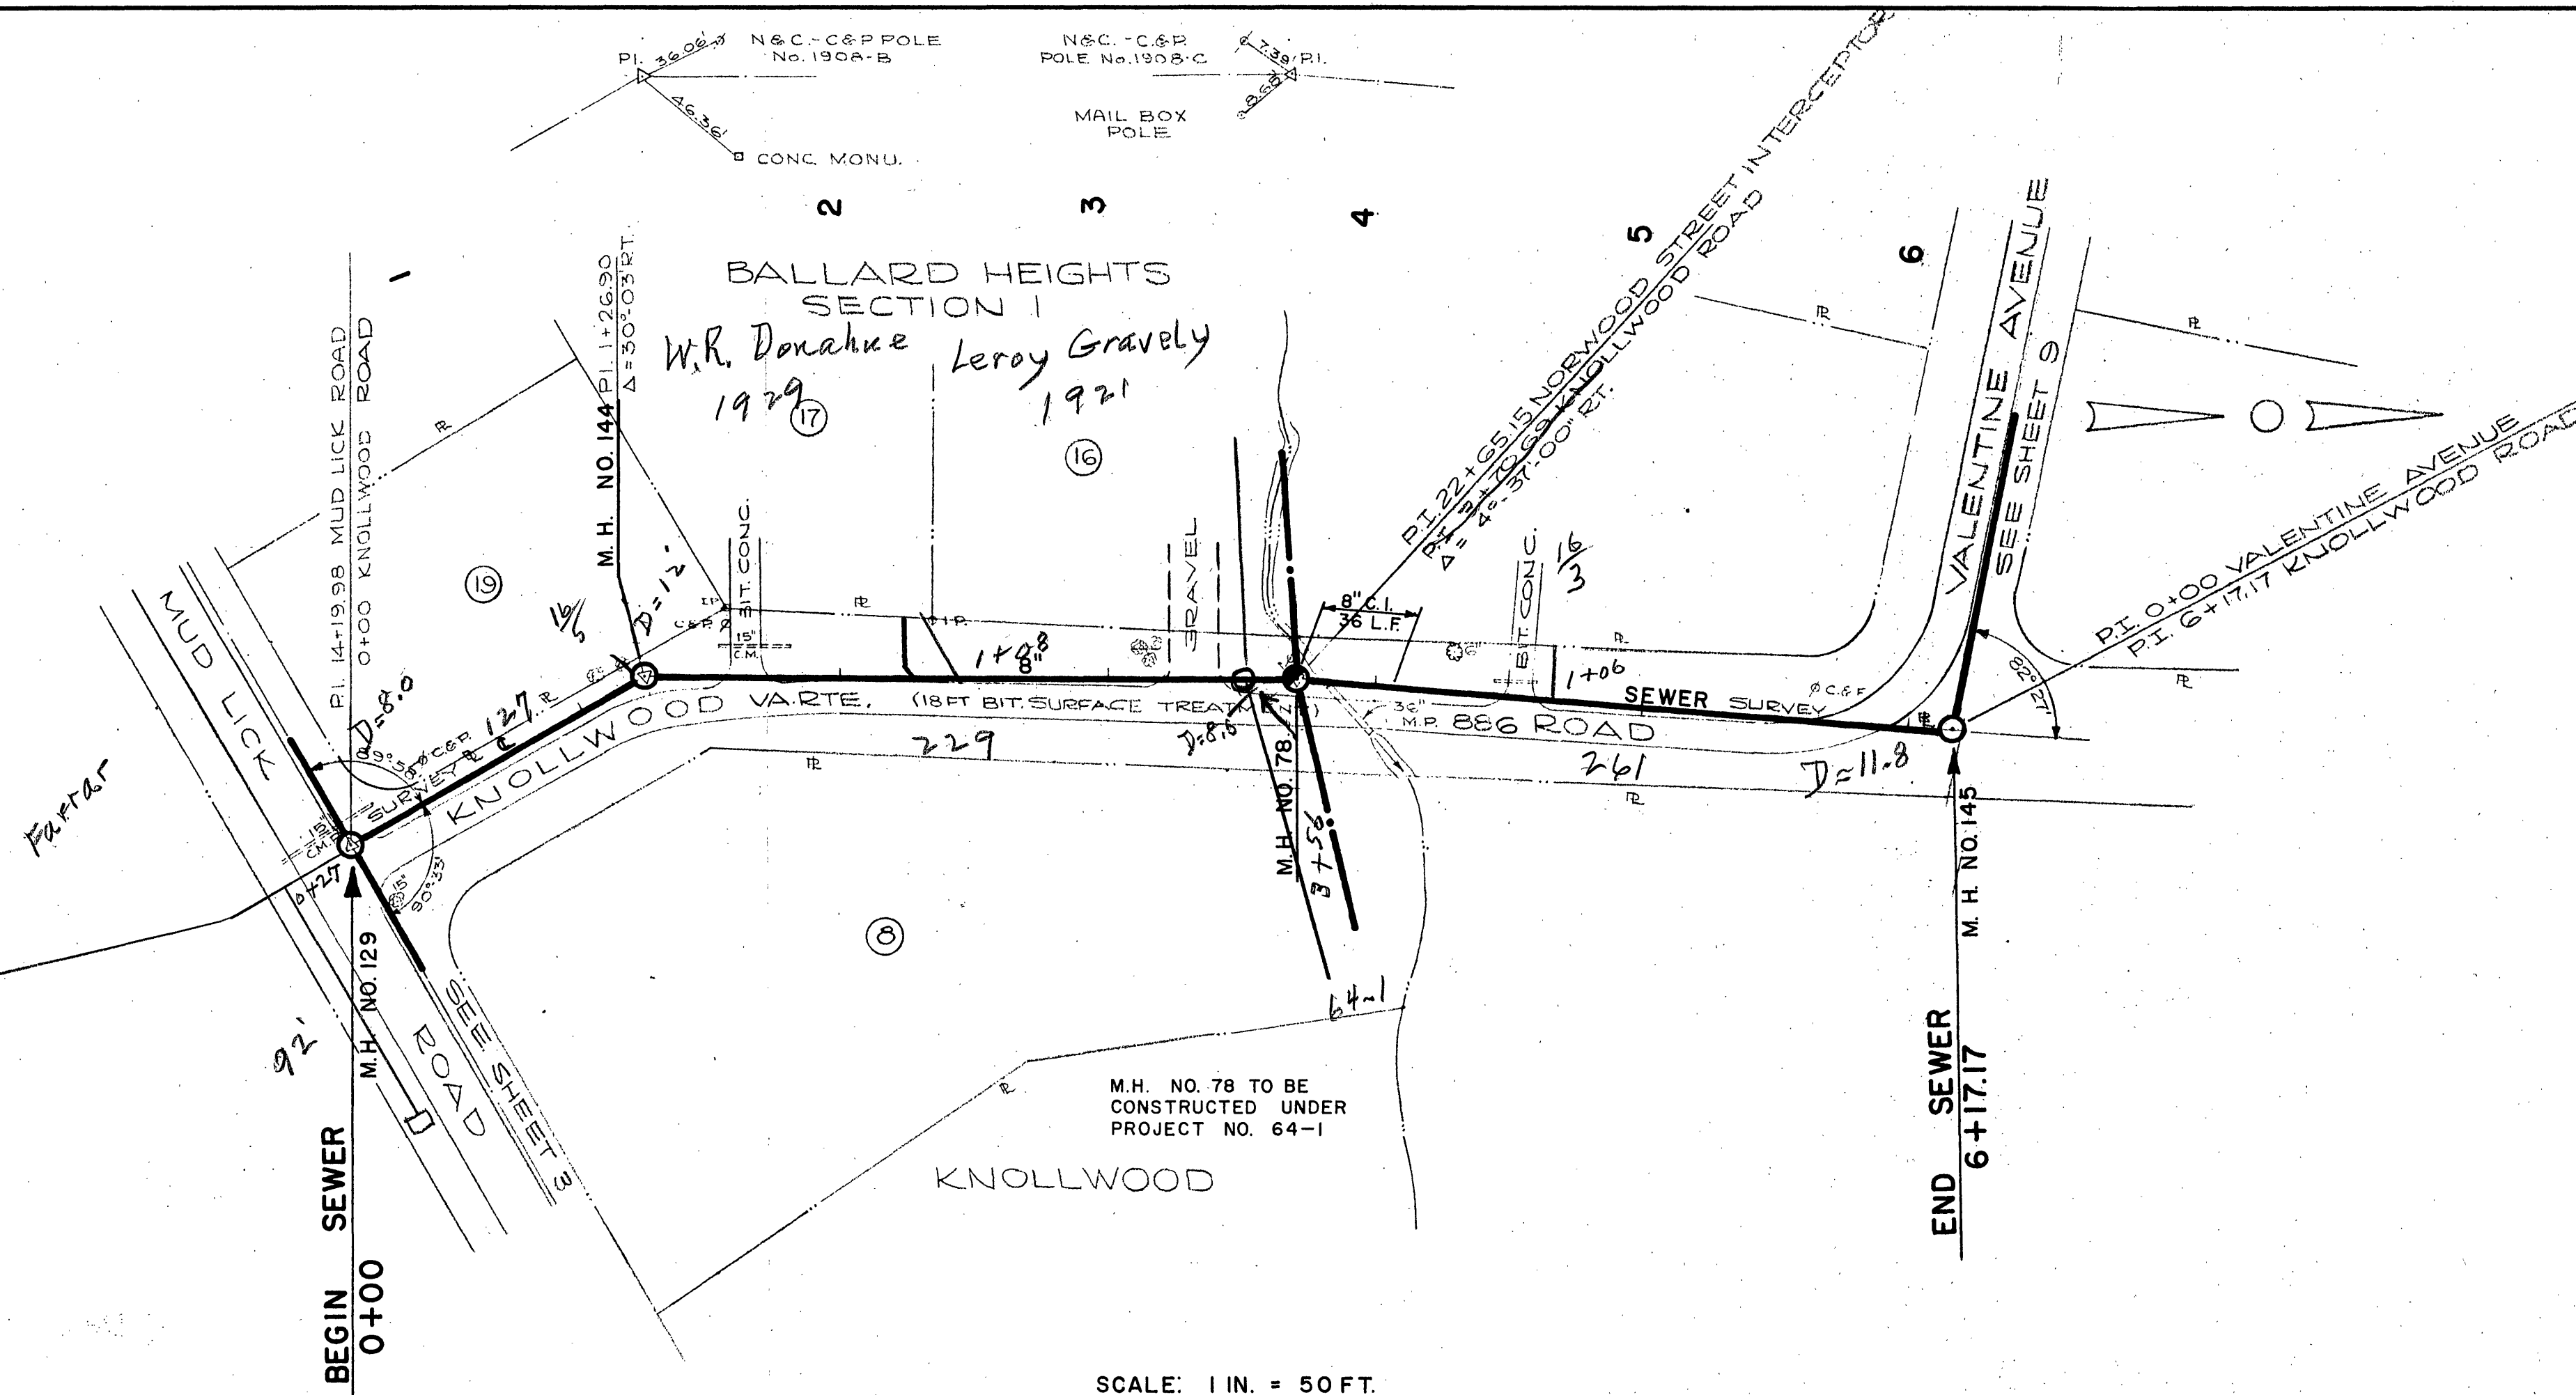


PLAN	DATE
SURVEYED	BY
PLOTTED	DATE
ALIGNMENT CHECKED	BY
RT. OF WAY CHECKED	DATE
NO.	

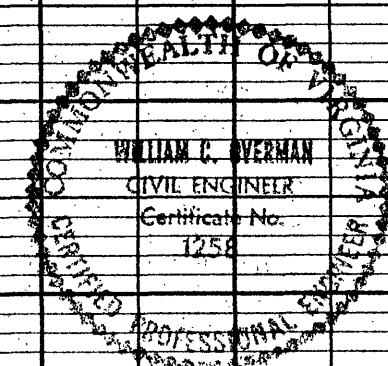

SCALE: 1 IN. = 50 FT.

PROFILE	DATE
SURVEYED	BY
GRADES CHECKED	DATE
B. M. NOTED	BY
STRUCTURE NOTATION CHECKED	DATE
NO.	

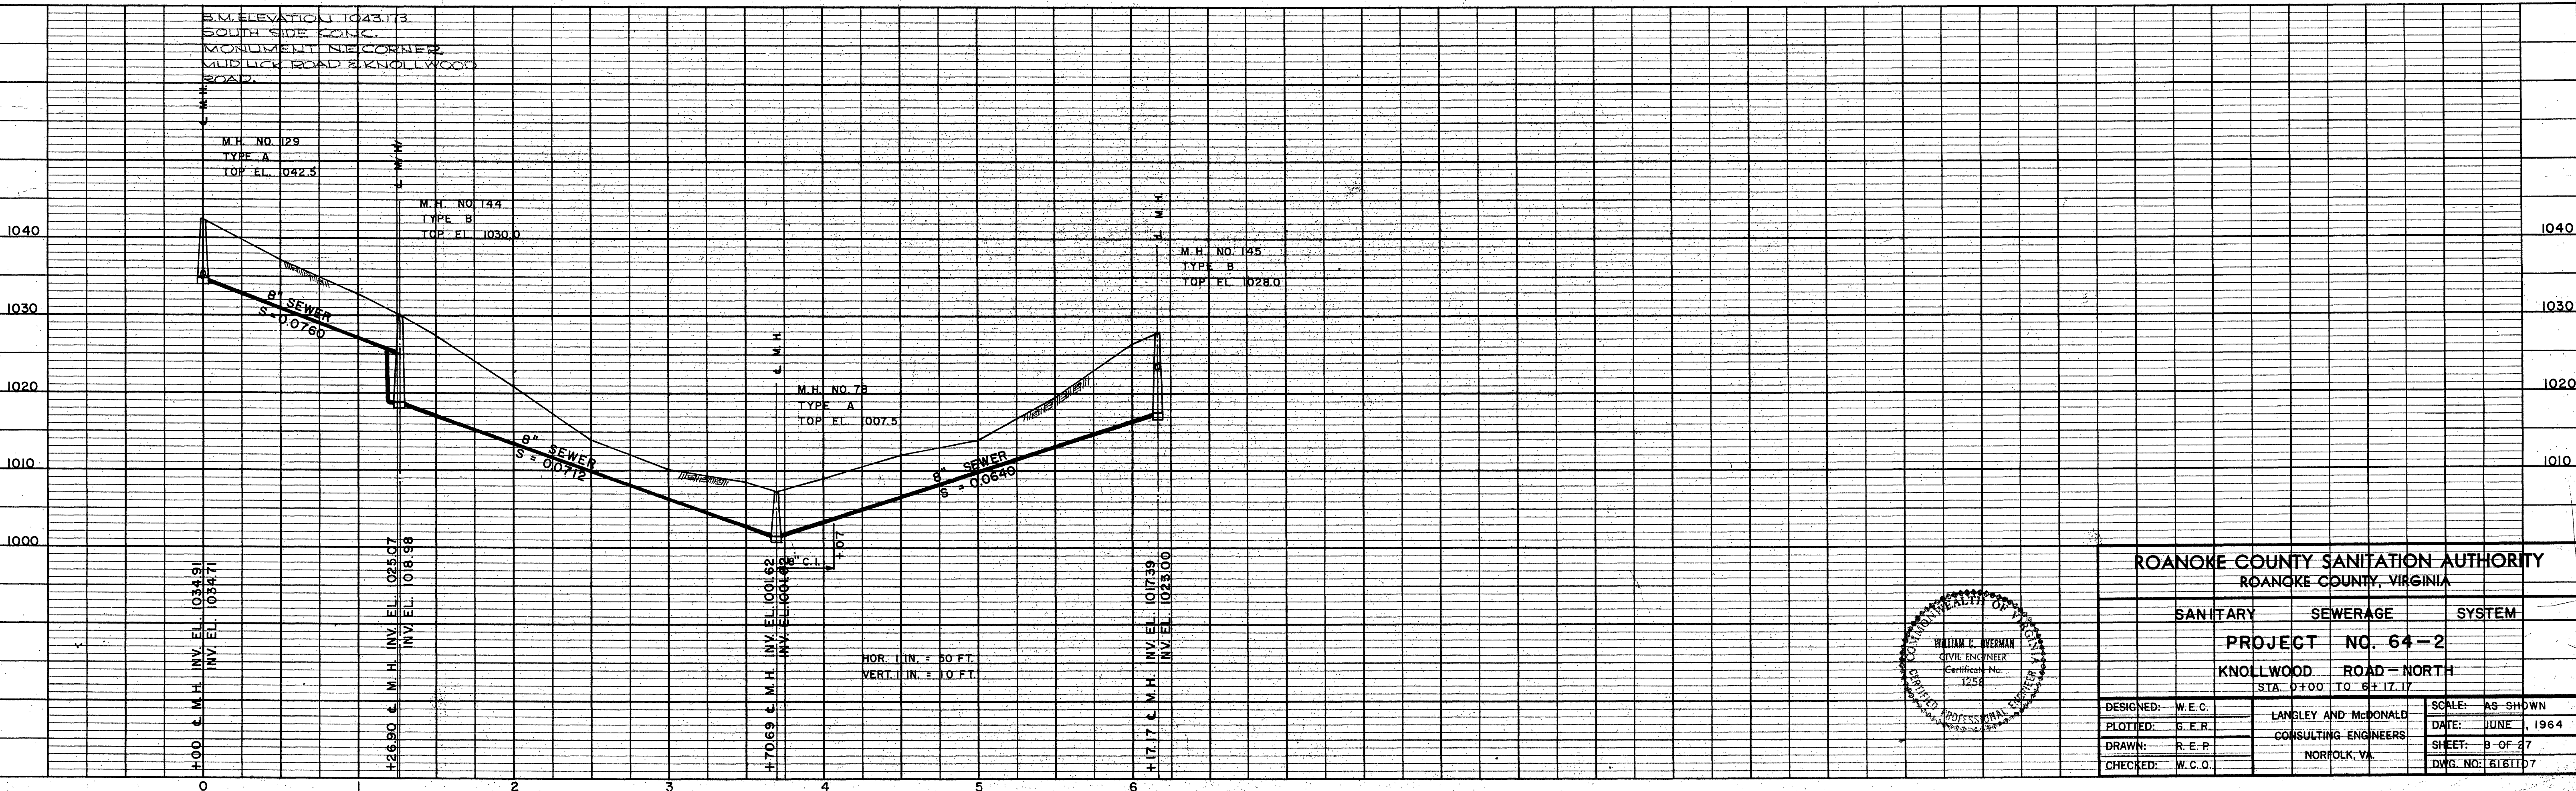

ROANOKE COUNTY SANITATION AUTHORITY ROANOKE COUNTY, VIRGINIA		
SANITARY	SEWERAGE	SYSTEM
PROJECT NO. 64-2		
KNOLLWOOD ROAD - NORTH		
STA. 0+00 TO 6+17.17		
DESIGNED: W.E.C.	LANGLEY AND McDONALD	SCALE: AS SHOWN
PLOTTED: G.E.R.	CONSULTING ENGINEERS	DATE: JUNE, 1964
DRAWN: R.E.P.	NORFOLK, VA.	SHEET: 3 OF 37
CHECKED: W.C.O.		DWG. NO: 6161107