


| PLAN      | DATE   | BY                 | DATE   | BY     |
|-----------|--------|--------------------|--------|--------|
| SURVEYED  | 5-4-64 | W.E.C.             | 5-4-64 | W.E.C. |
| NOTED     |        | G.E.R.             |        | G.E.R. |
| NOTE BOOK |        | RT. OF WAY CHECKED |        |        |
| NO.       |        |                    |        |        |

| PROFILE   | DATE   | BY                         | DATE   | BY     |
|-----------|--------|----------------------------|--------|--------|
| SURVEYED  | 5-4-64 | W.E.C.                     | 5-4-64 | W.E.C. |
| NOTED     |        | G.E.R.                     |        | G.E.R. |
| NOTE BOOK |        | STRUCTURE NOTATION CHECKED |        |        |
| NO.       |        |                            |        |        |

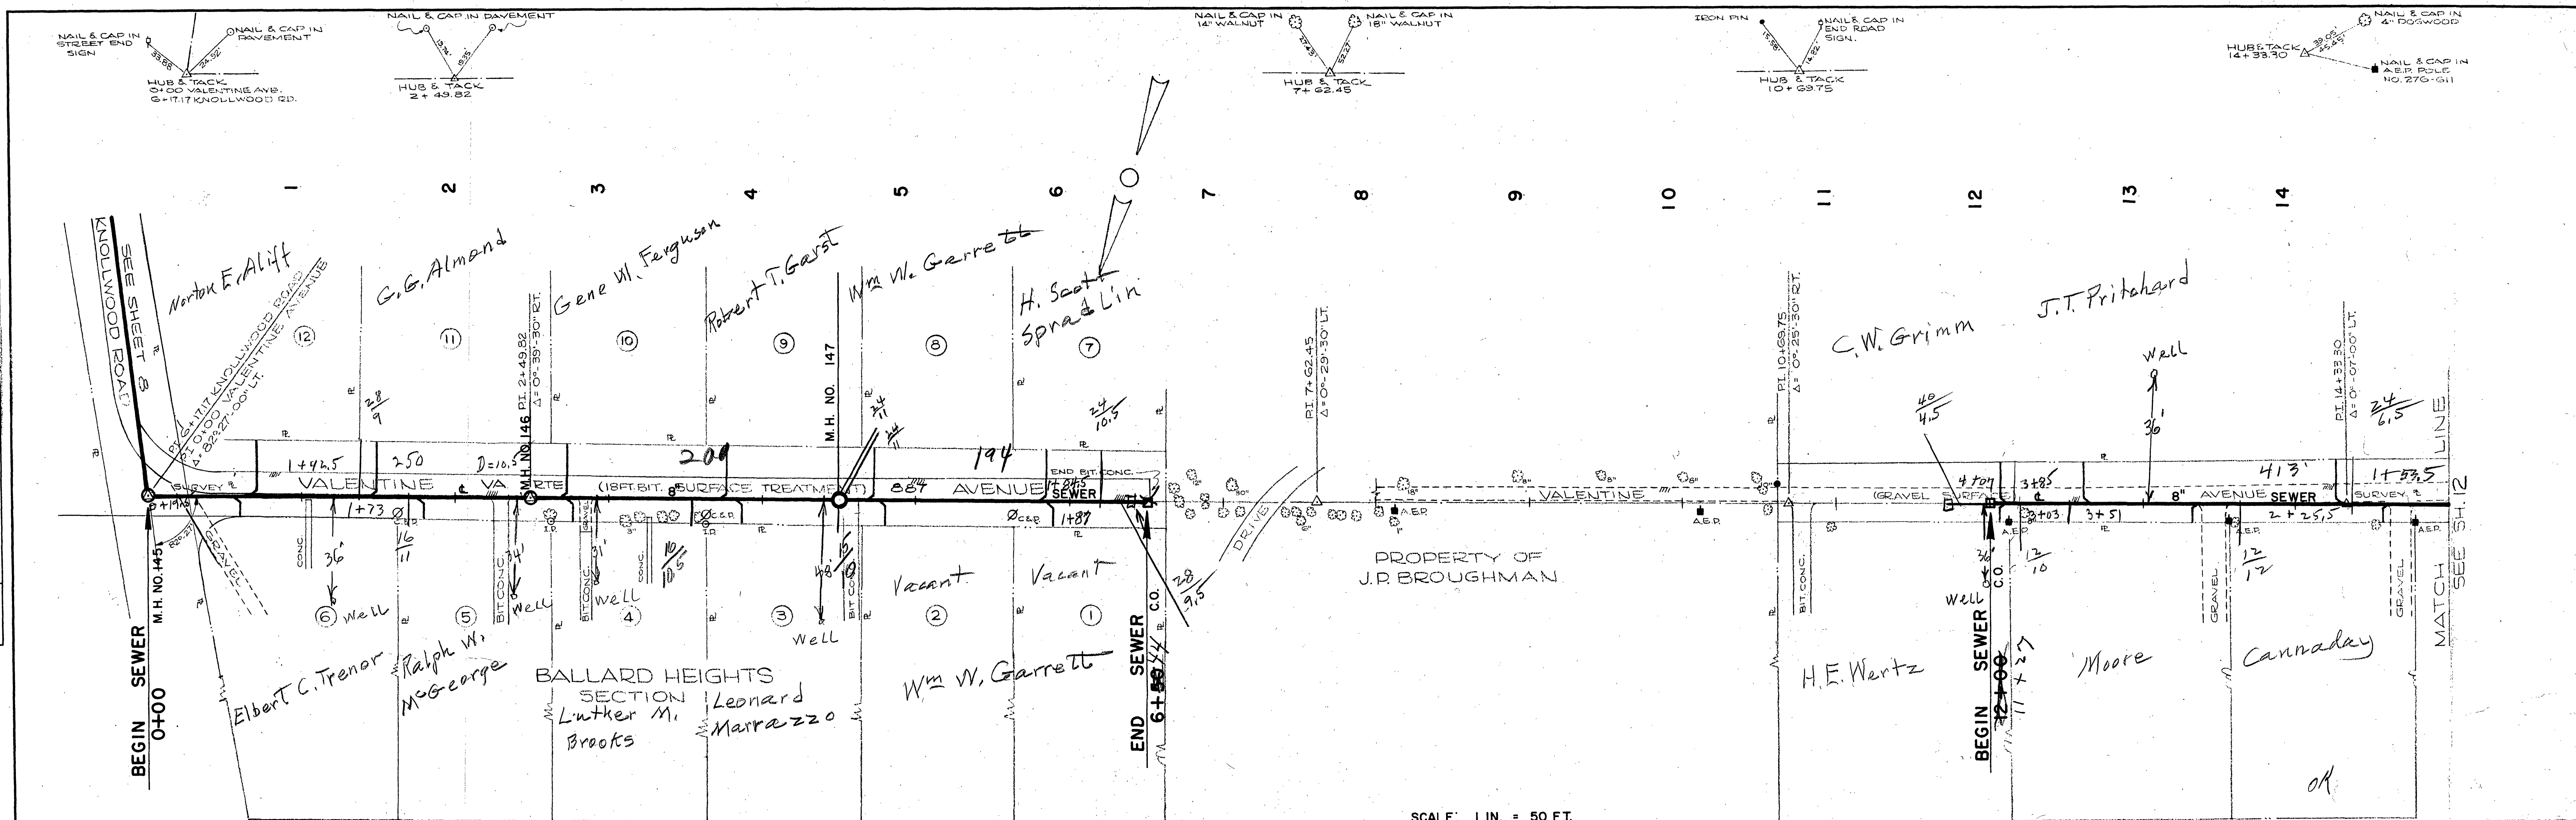

SCALE: 1 IN. = 50 FT.

