
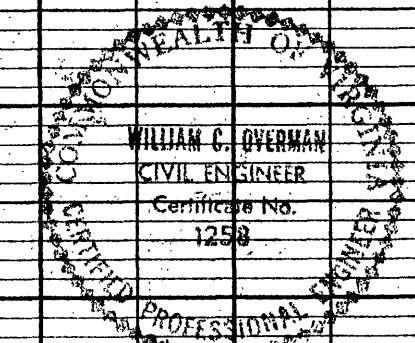
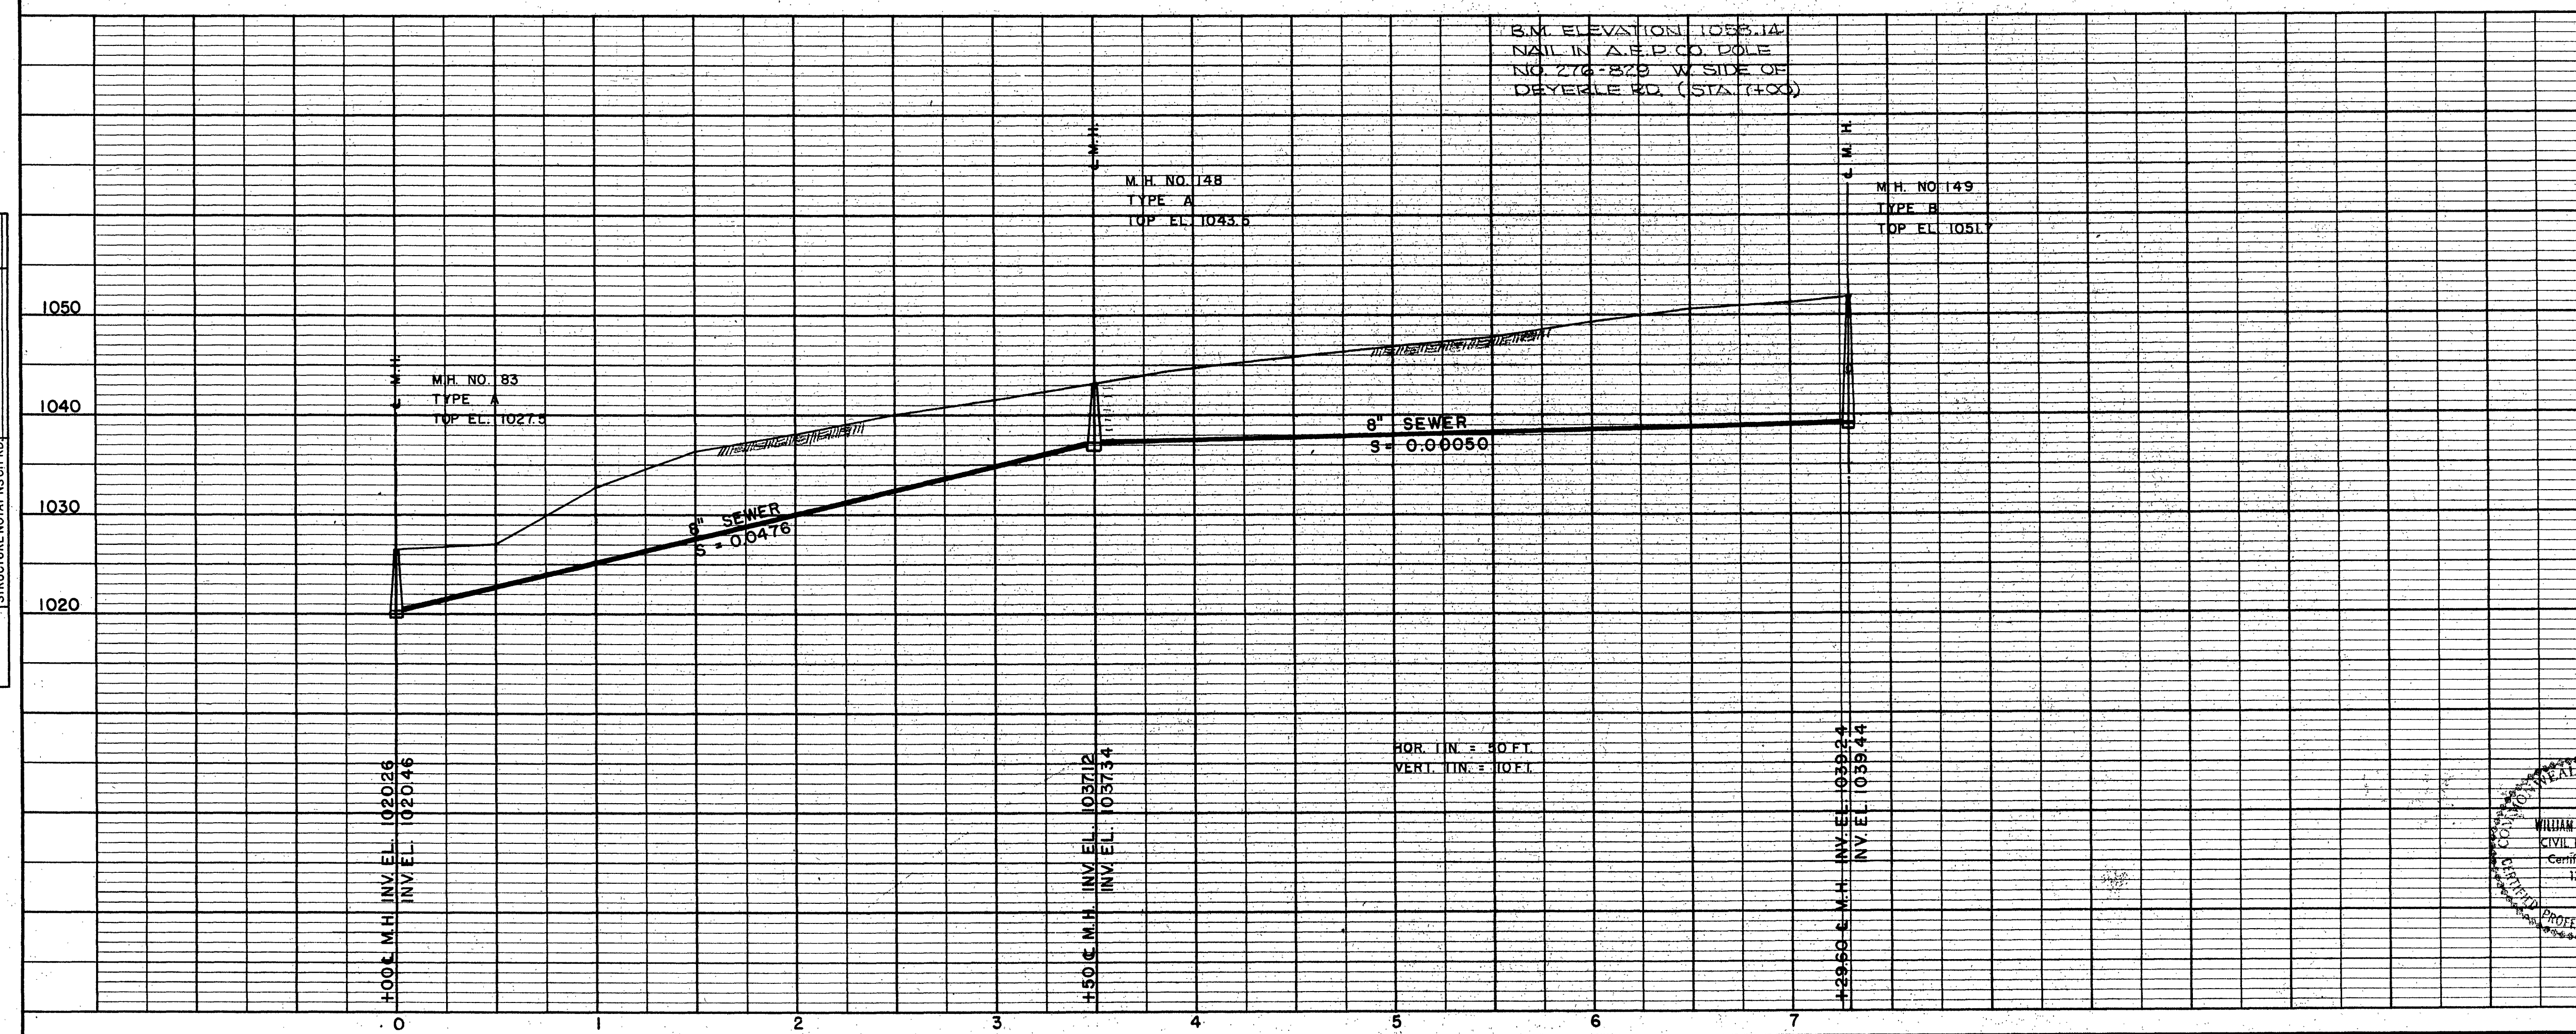


PLAN	DATE
SURVEYED	5-5-64
NOTE BOOK	5-5-64
NO.	

PROFILE	DATE
SURVEYED	5-5-64
NOTE BOOK	5-5-64
NO.	

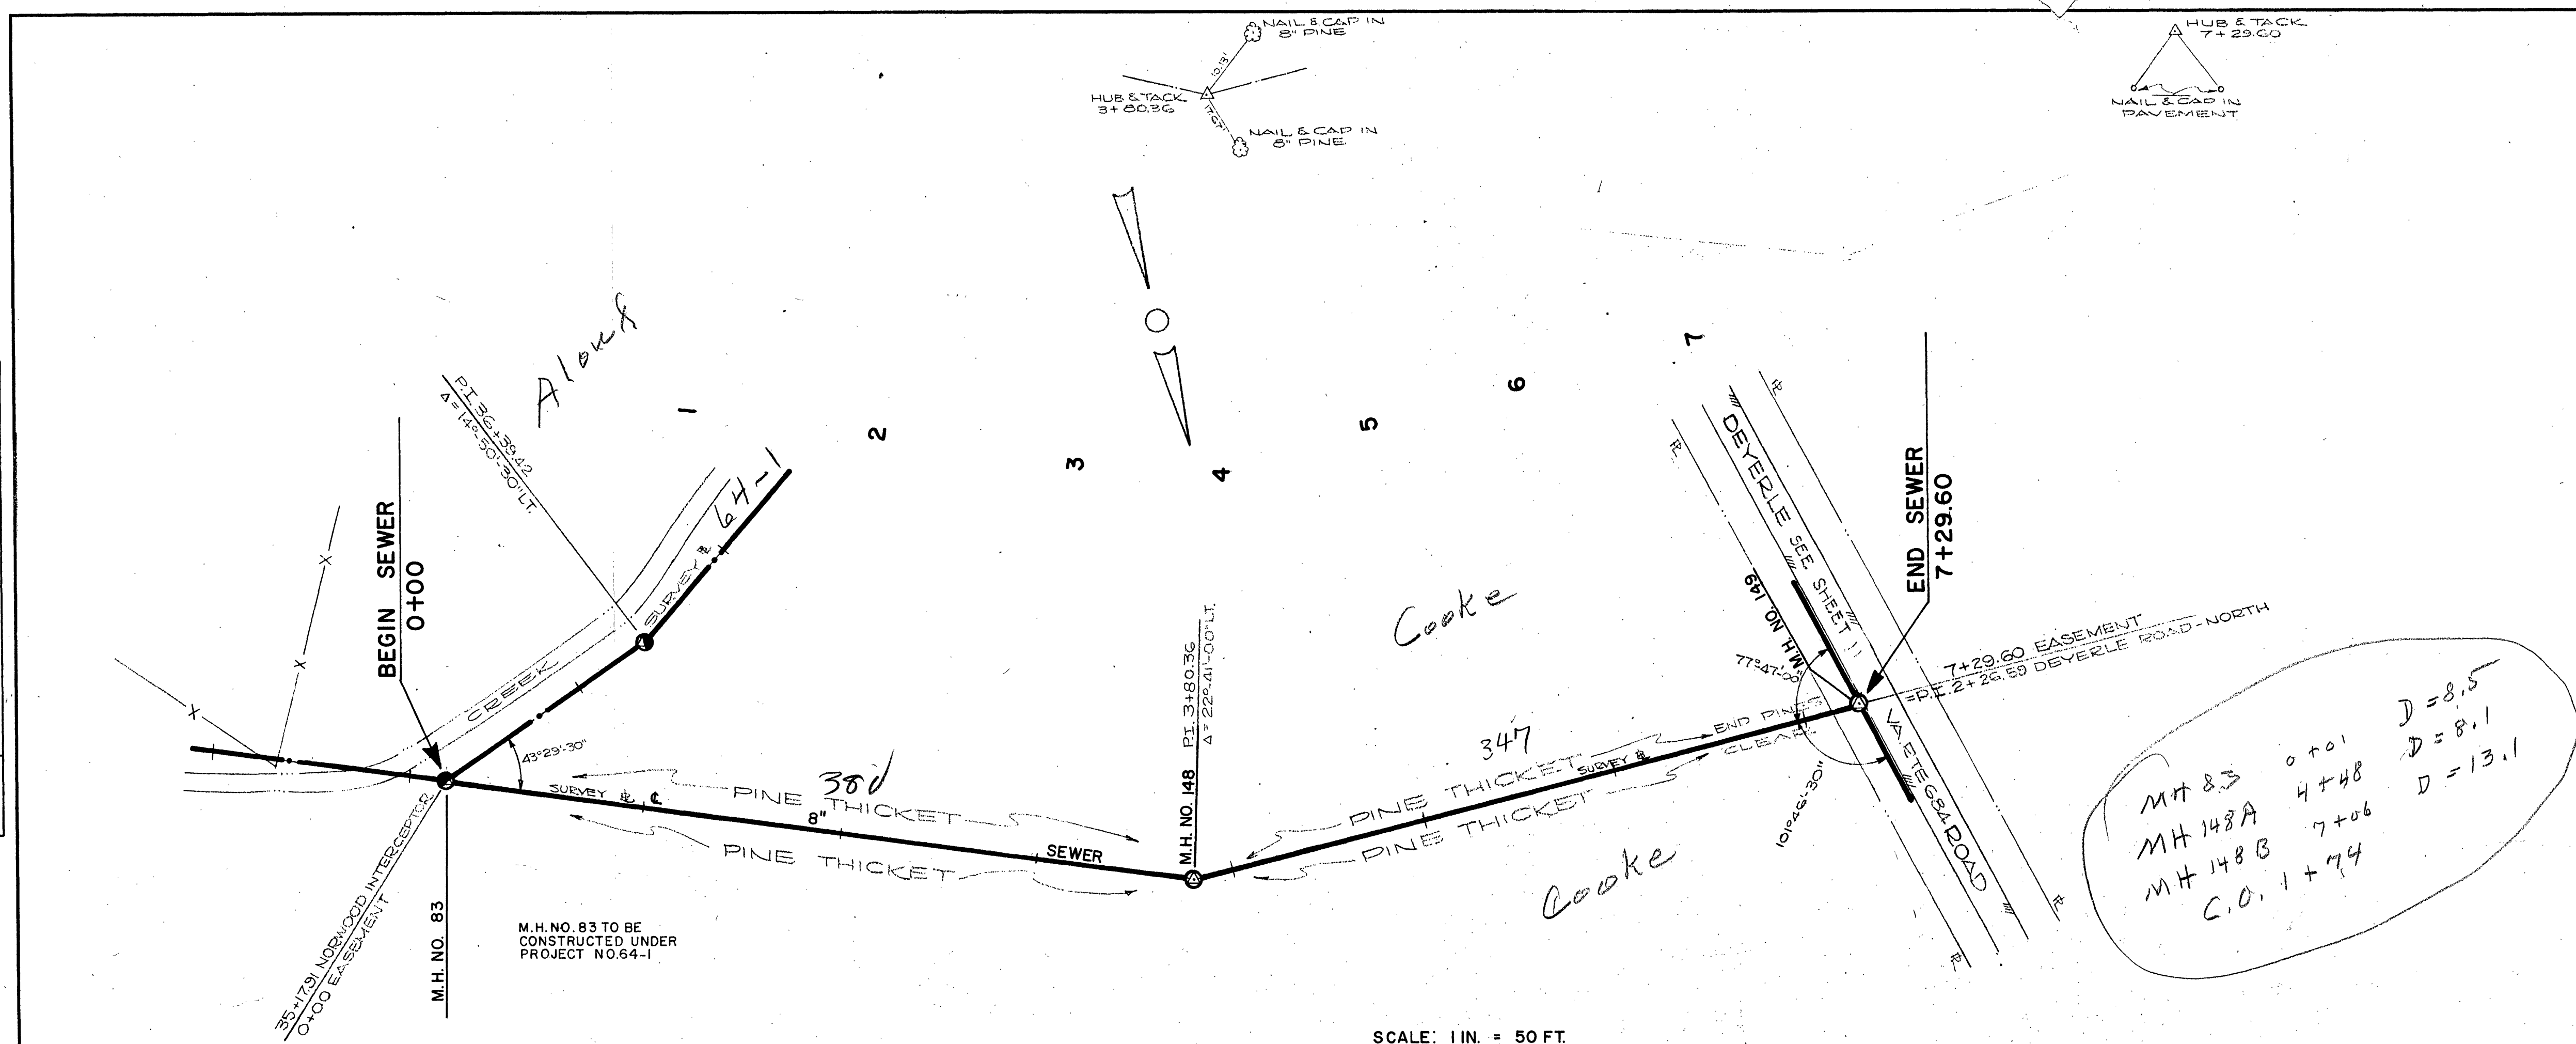

ROANOKE COUNTY SANITATION AUTHORITY			
ROANOKE COUNTY, VIRGINIA			
SANITARY		SEWERAGE	
PROJECT NO 64-2		SYSTEM	
EASEMENT - DEYERLE RD. TO NORWOOD ST INTERCEPTOR			
STA 0+00 TO 7+29.60			
DESIGNED: W.E.C.	LANGLEY AND McDONALD		SCALE: AS SHOWN
PLOTTED: G.E.R.	CONSULTING ENGINEERS		DATE: JUNE, 1964
DRAWN: R.E.P.	NORFOLK, VA.		SHEET: 10 OF 27
CHECKED: W.C.O.			DWG. NO: 616 109