

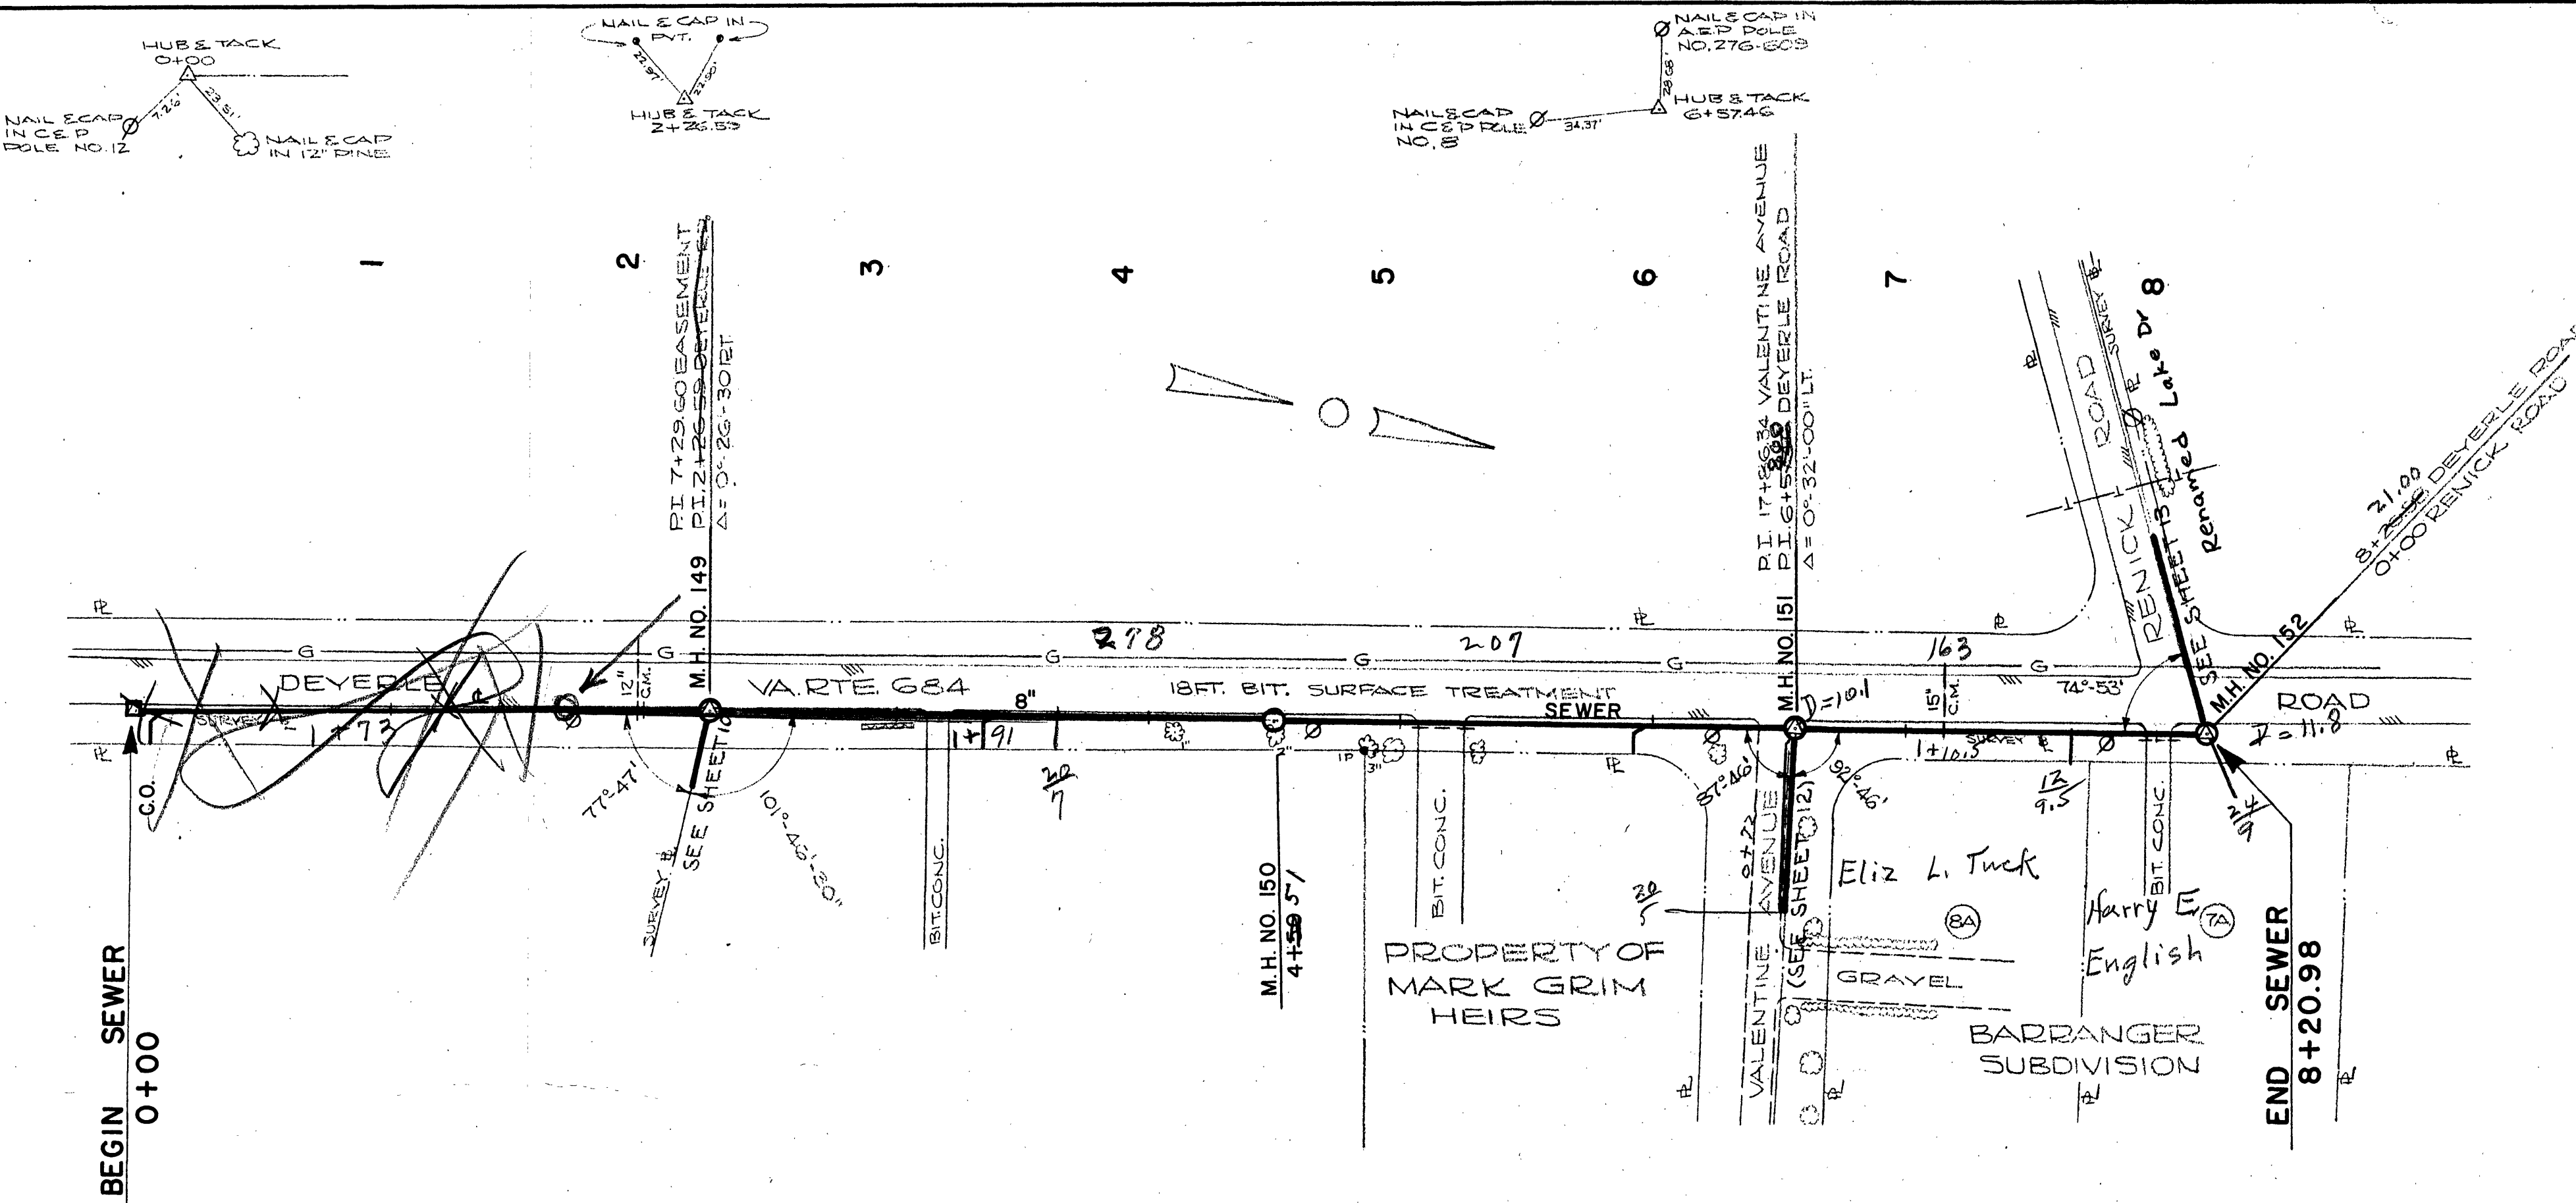


PLAN	SURVEYED	DATE
NOTE BOOK	BY	DATE
NO.	BY	DATE

PROFILE	SURVEYED	DATE
NOTE BOOK	BY	DATE
NO.	BY	DATE

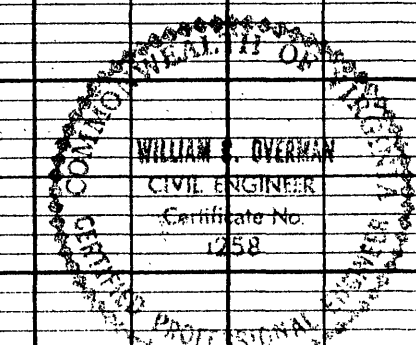

SCALE: 1 IN. = 50 FT.

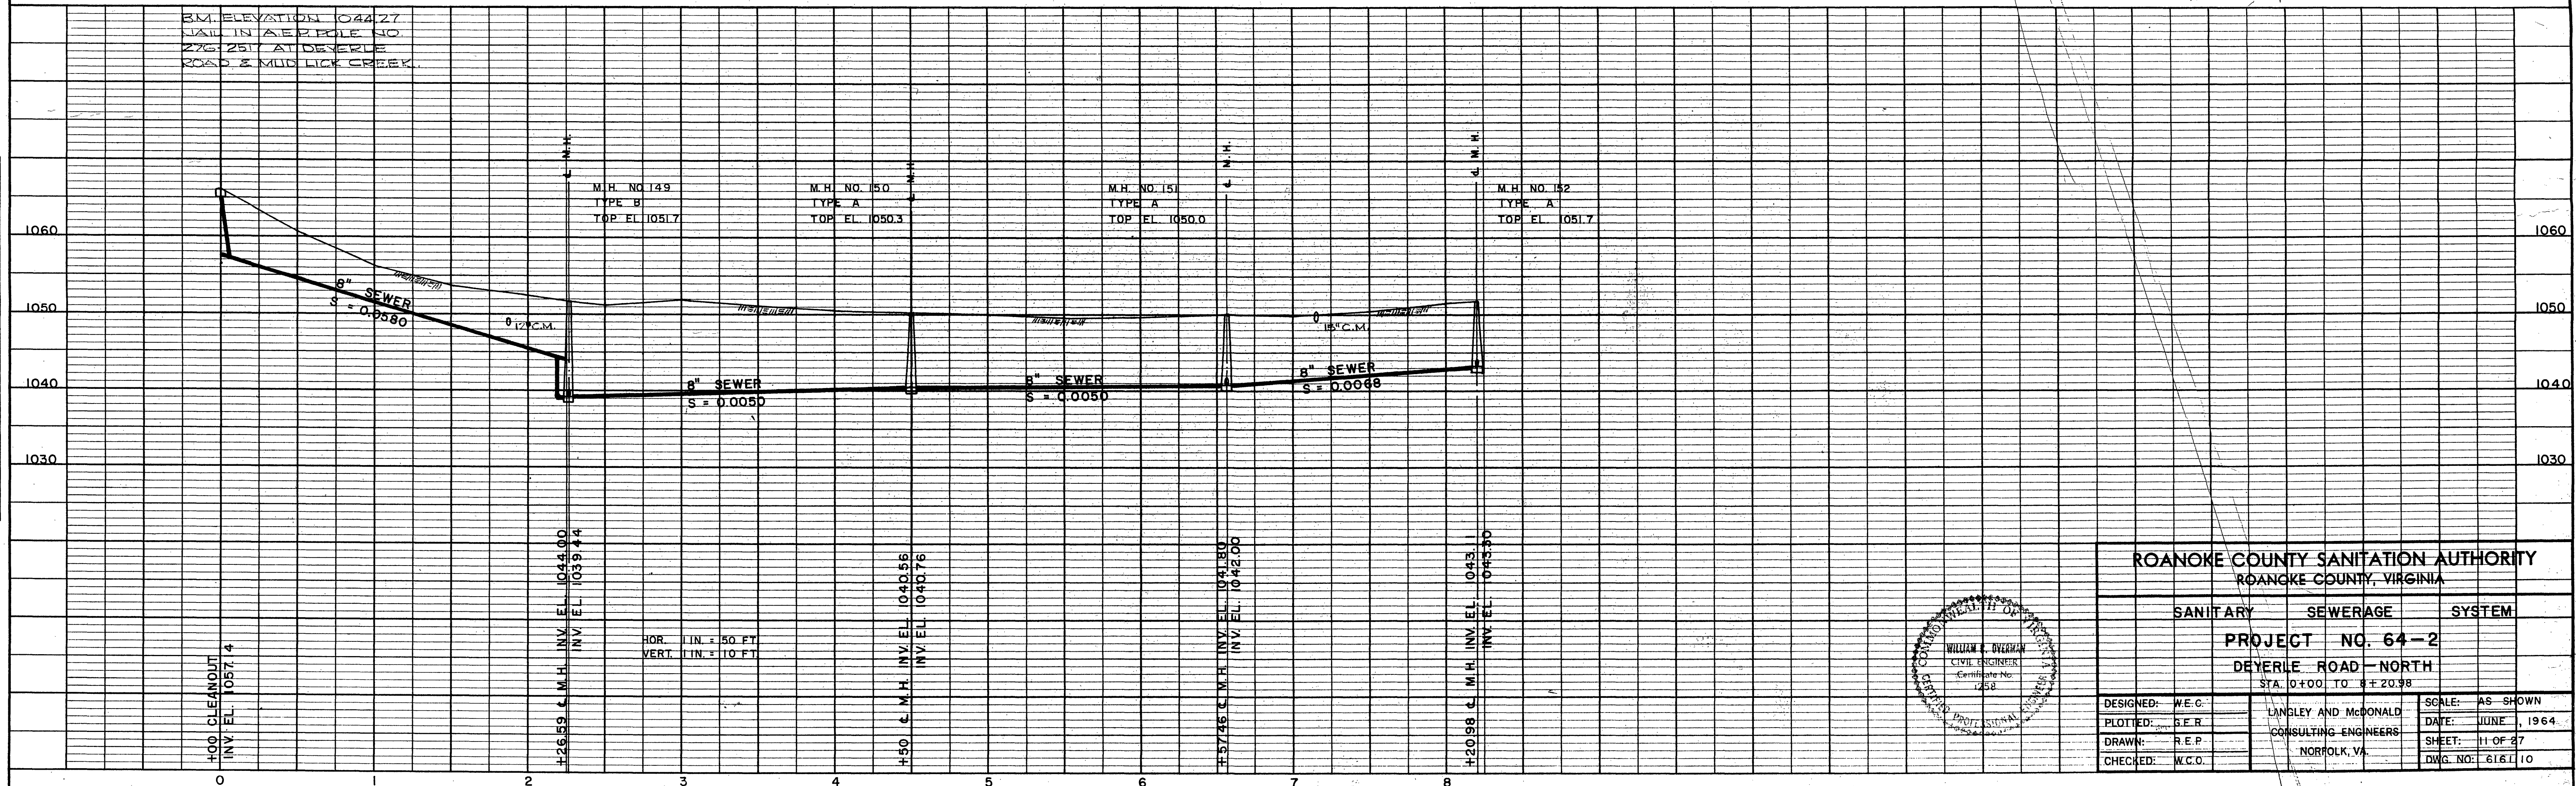

ROANOKE COUNTY SANITATION AUTHORITY		
ROANOKE COUNTY, VIRGINIA		
SANITARY	SEWERAGE	SYSTEM
PROJECT NO. 64-2		
DEYERLE ROAD - NORTH		
STA. 0+00 TO 8+20.98		
DESIGNED: W.E.C.	LANGLEY AND McDONALD	SCALE: AS SHOWN
PLOTTED: S.E.R.	CONSULTING ENGINEERS	DATE: JUNE, 1964
DRAWN: R.E.P.	NORFOLK, VA.	SHEET: 11 OF 27
CHECKED: W.C.O.		DWG. NO. 616.10