

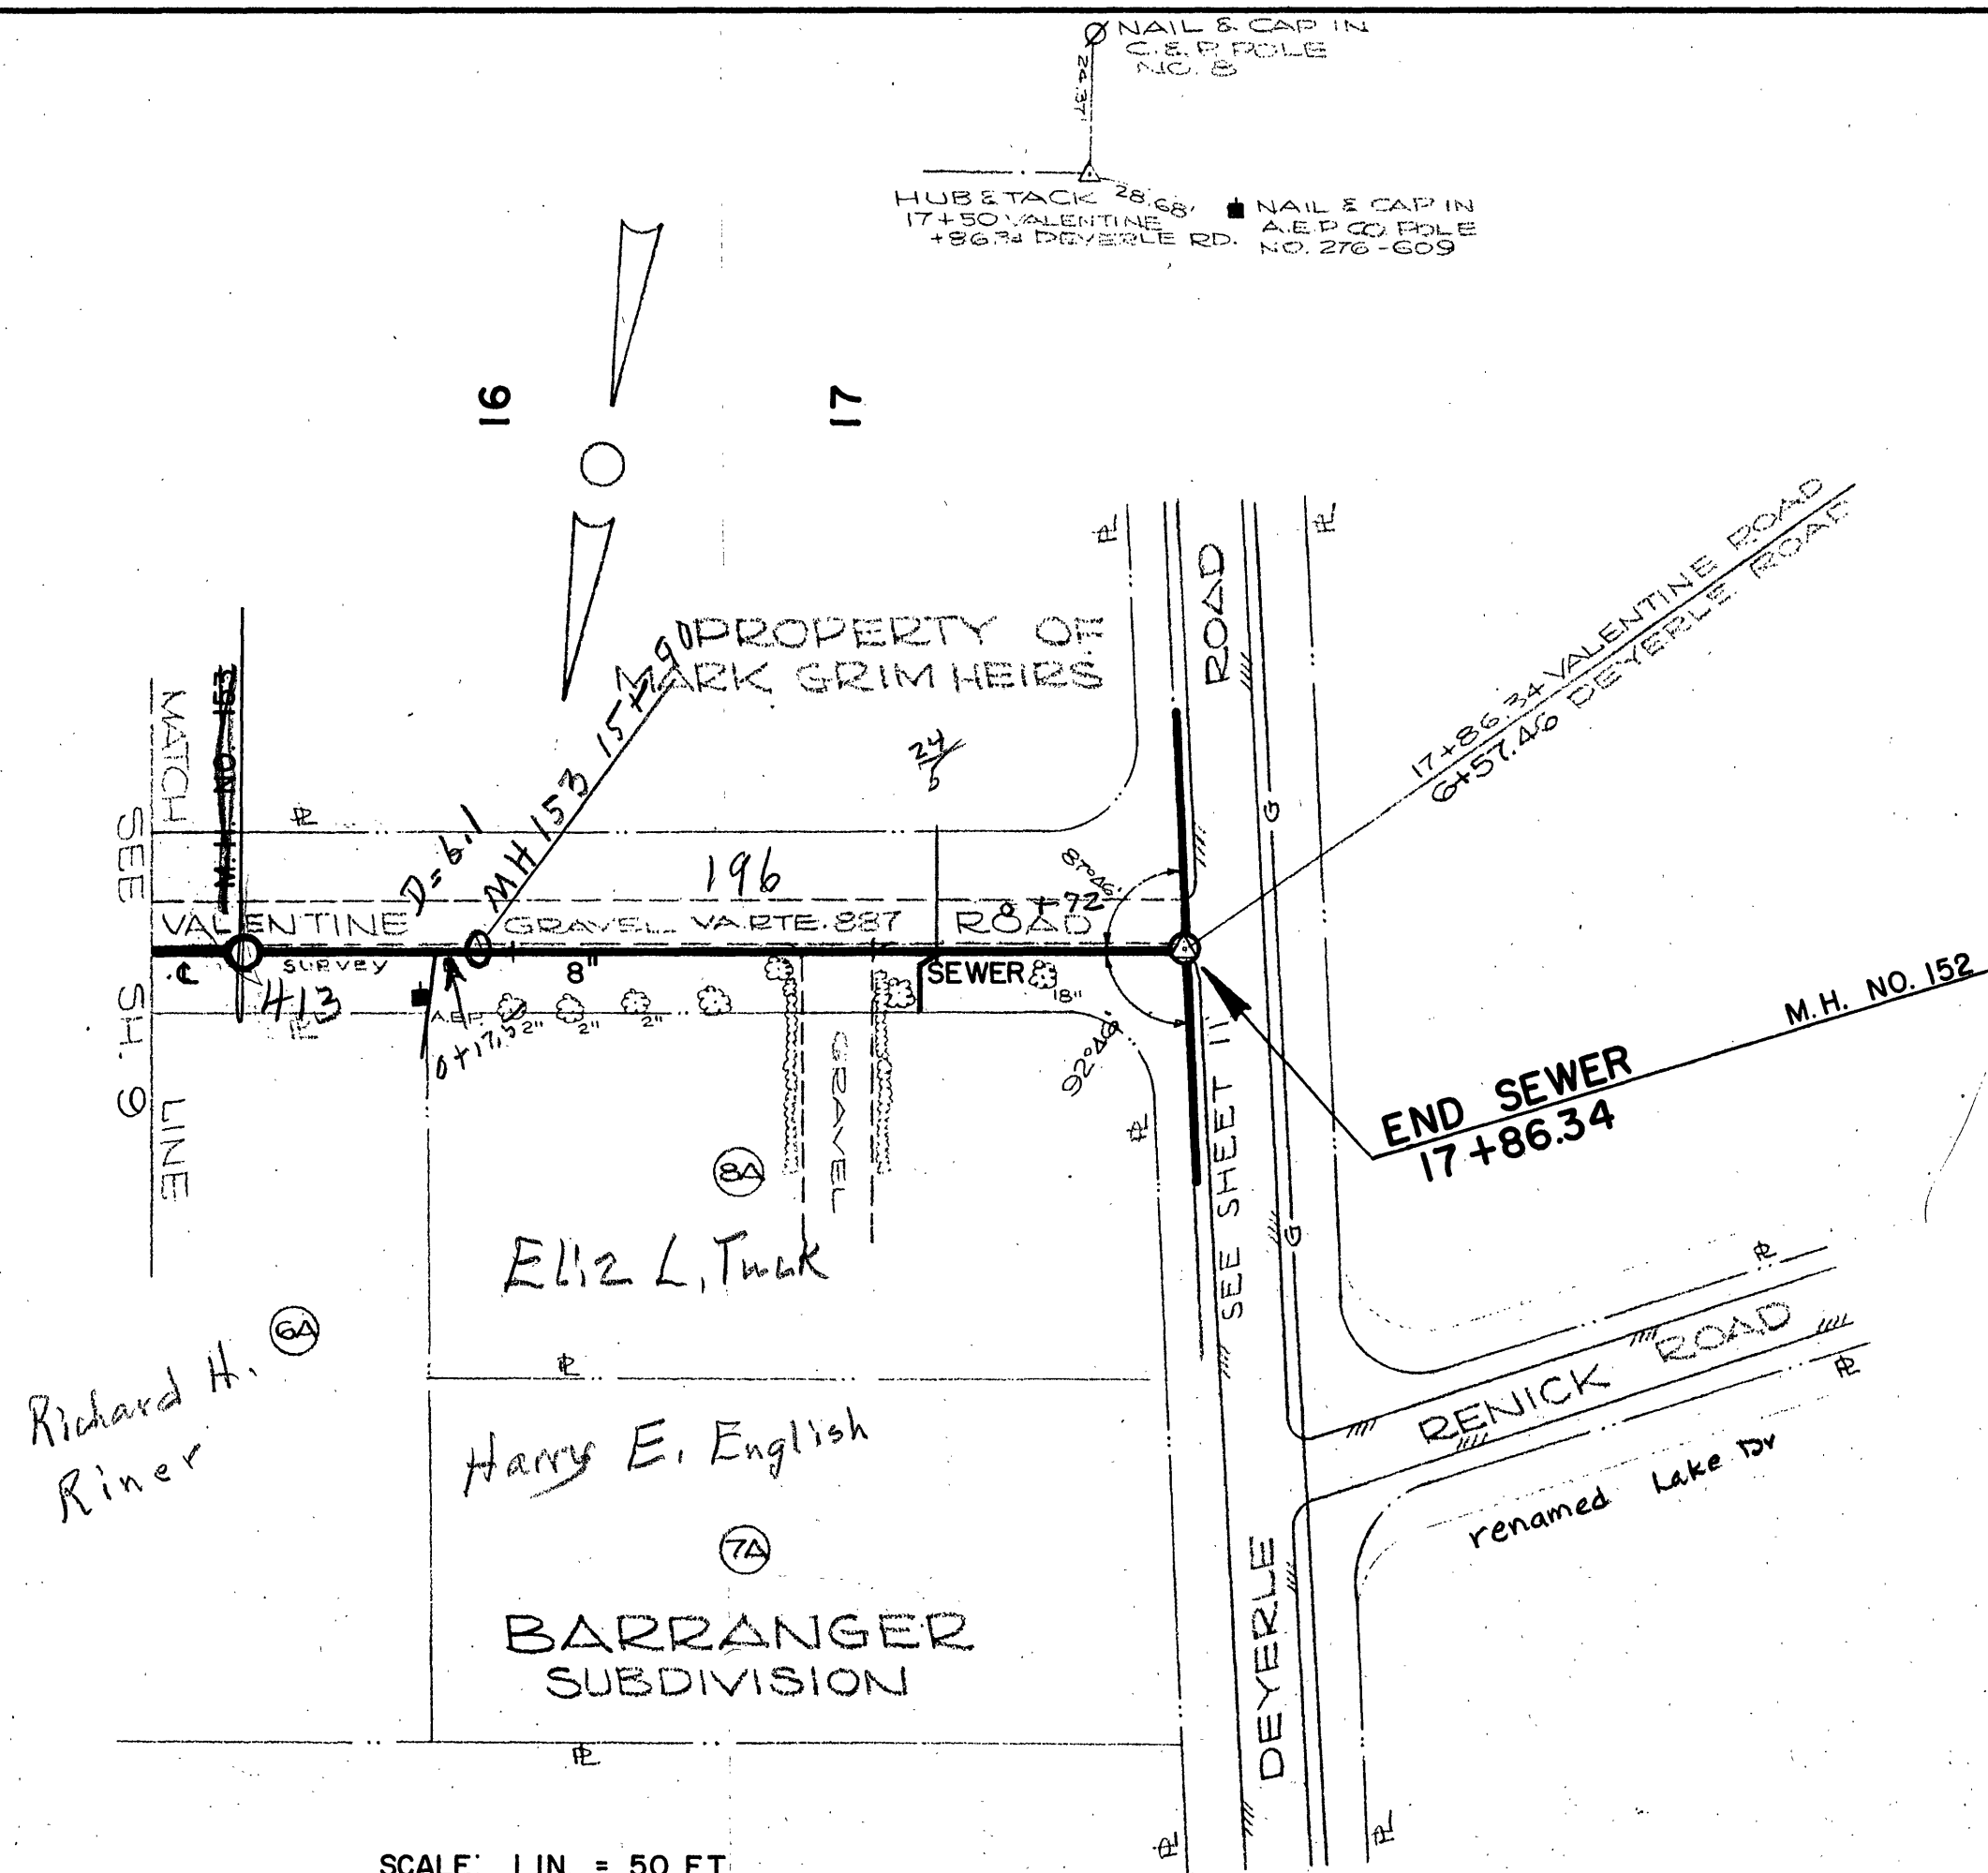


PLAN	SURVEYED	DATE
NOTE BOOK	U. G. S.	6-27-64
NO.	W. E. C.	6-23-64

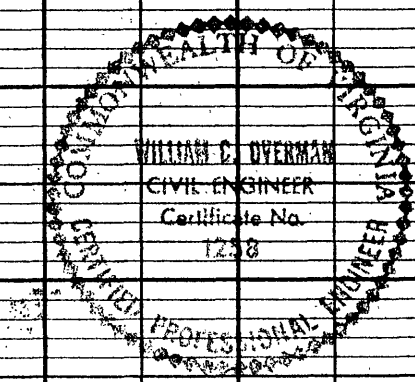

PROFILE	SURVEYED	DATE
NOTE BOOK	U. G. S.	6-27-64
NO.	W. E. C.	6-23-64

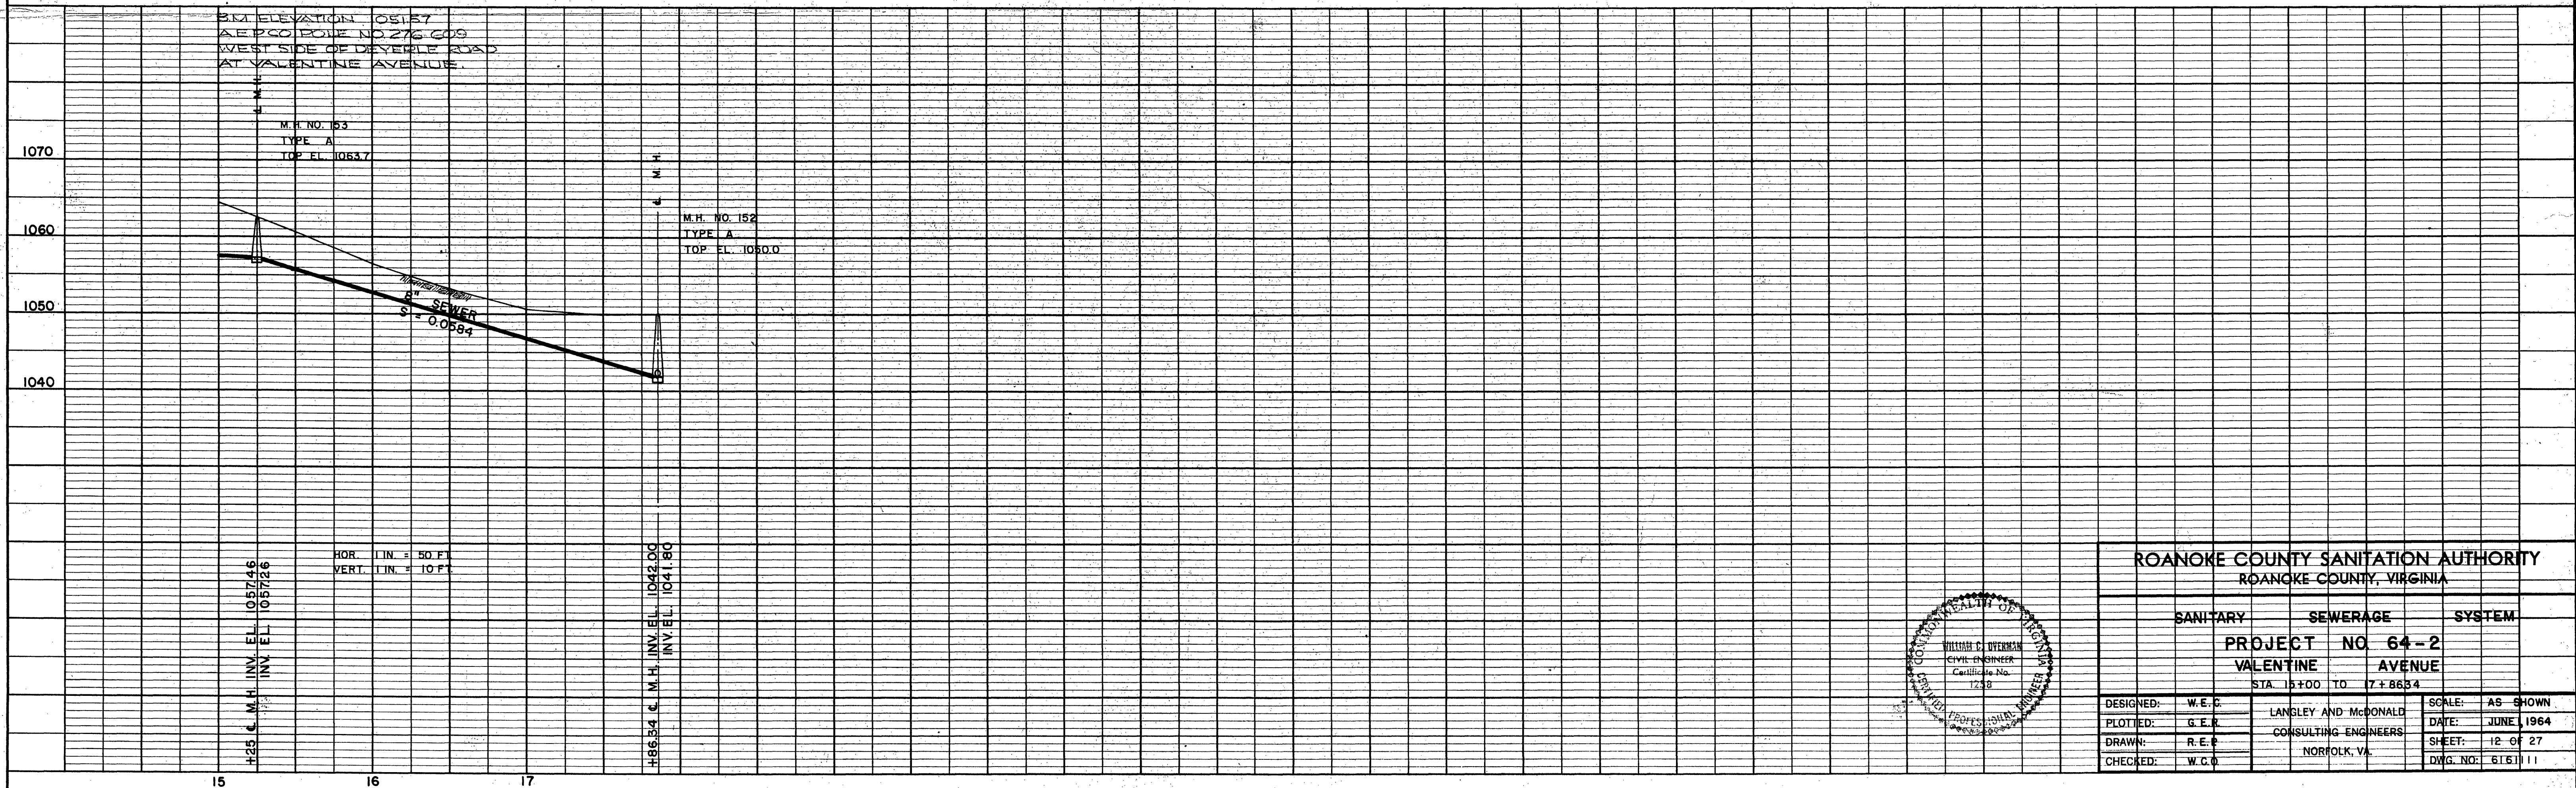

ROANOKE COUNTY SANITATION AUTHORITY			
ROANOKE COUNTY, VIRGINIA			
SANITARY		SEWERAGE	SYSTEM
PROJECT NO.		64-2	
VALENTINE		AVENUE	
STA. 15+00		TO 17+86.34	
DESIGNED:	W. E. C.	LANGLEY AND McDONALD	SCALE: AS SHOWN
PLOTTED:	G. E. C.	CONSULTING ENGINEERS	DATE: JUNE, 1964
DRAWN:	R. E. C.	NORFOLK, VA.	SHEET: 12 OF 27
CHECKED:	W. C. C.		DWG. NO. 615111