


PLAN	SURVEYED	DATE
NOTE BOOK	BY	4-25-64
NO.	PLANNED	4-25-64
	ALIGNED	5-20-64
	CHECKED	
	BY	
	NO.	

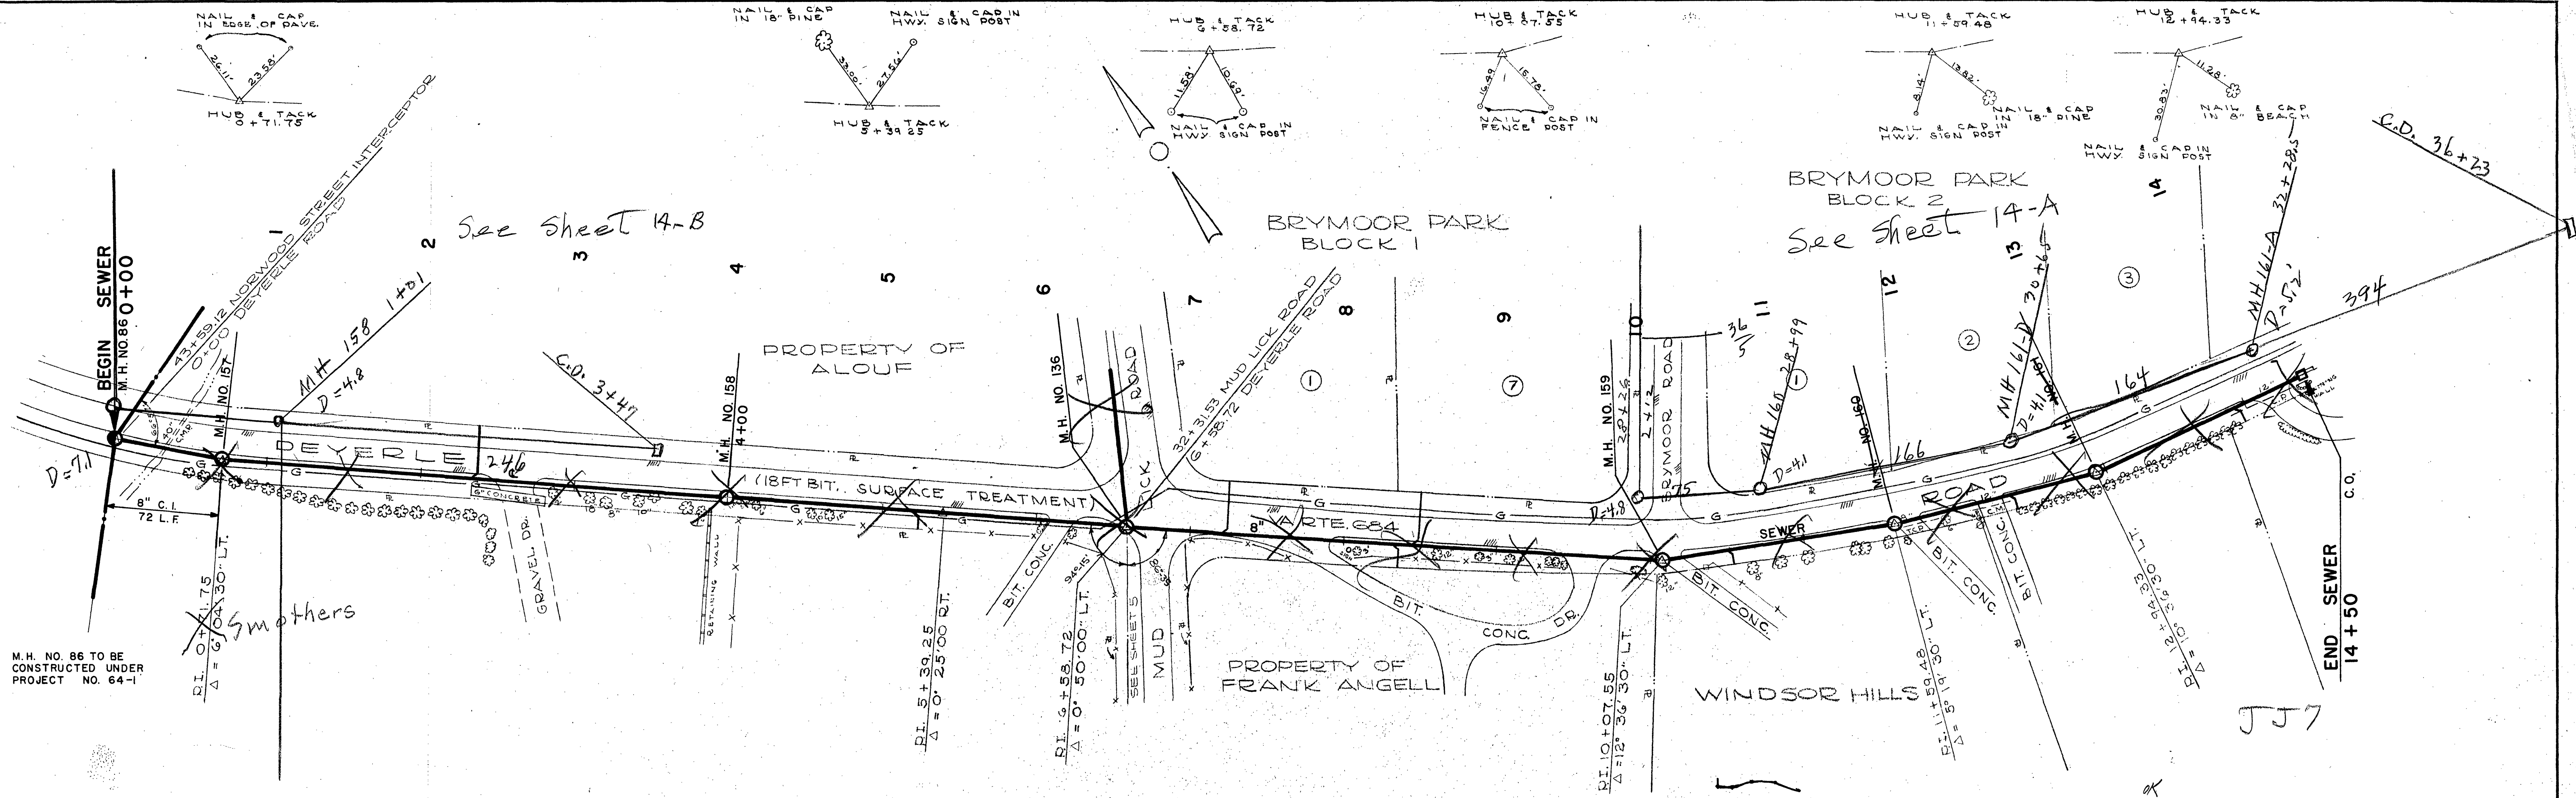

SCALE: 1 IN. = 50 FT.

PROFILE	SURVEYED	DATE
NOTE BOOK	BY	4-25-64
NO.	PLANNED	4-25-64
	ALIGNED	5-20-64
	CHECKED	
	BY	
	NO.	

