


PLAN	SURVEYED	BY	DATE
NOTE BOOK	PLOTTED		
NO.	CHECKED		
	AT OR WAY CHECKED		

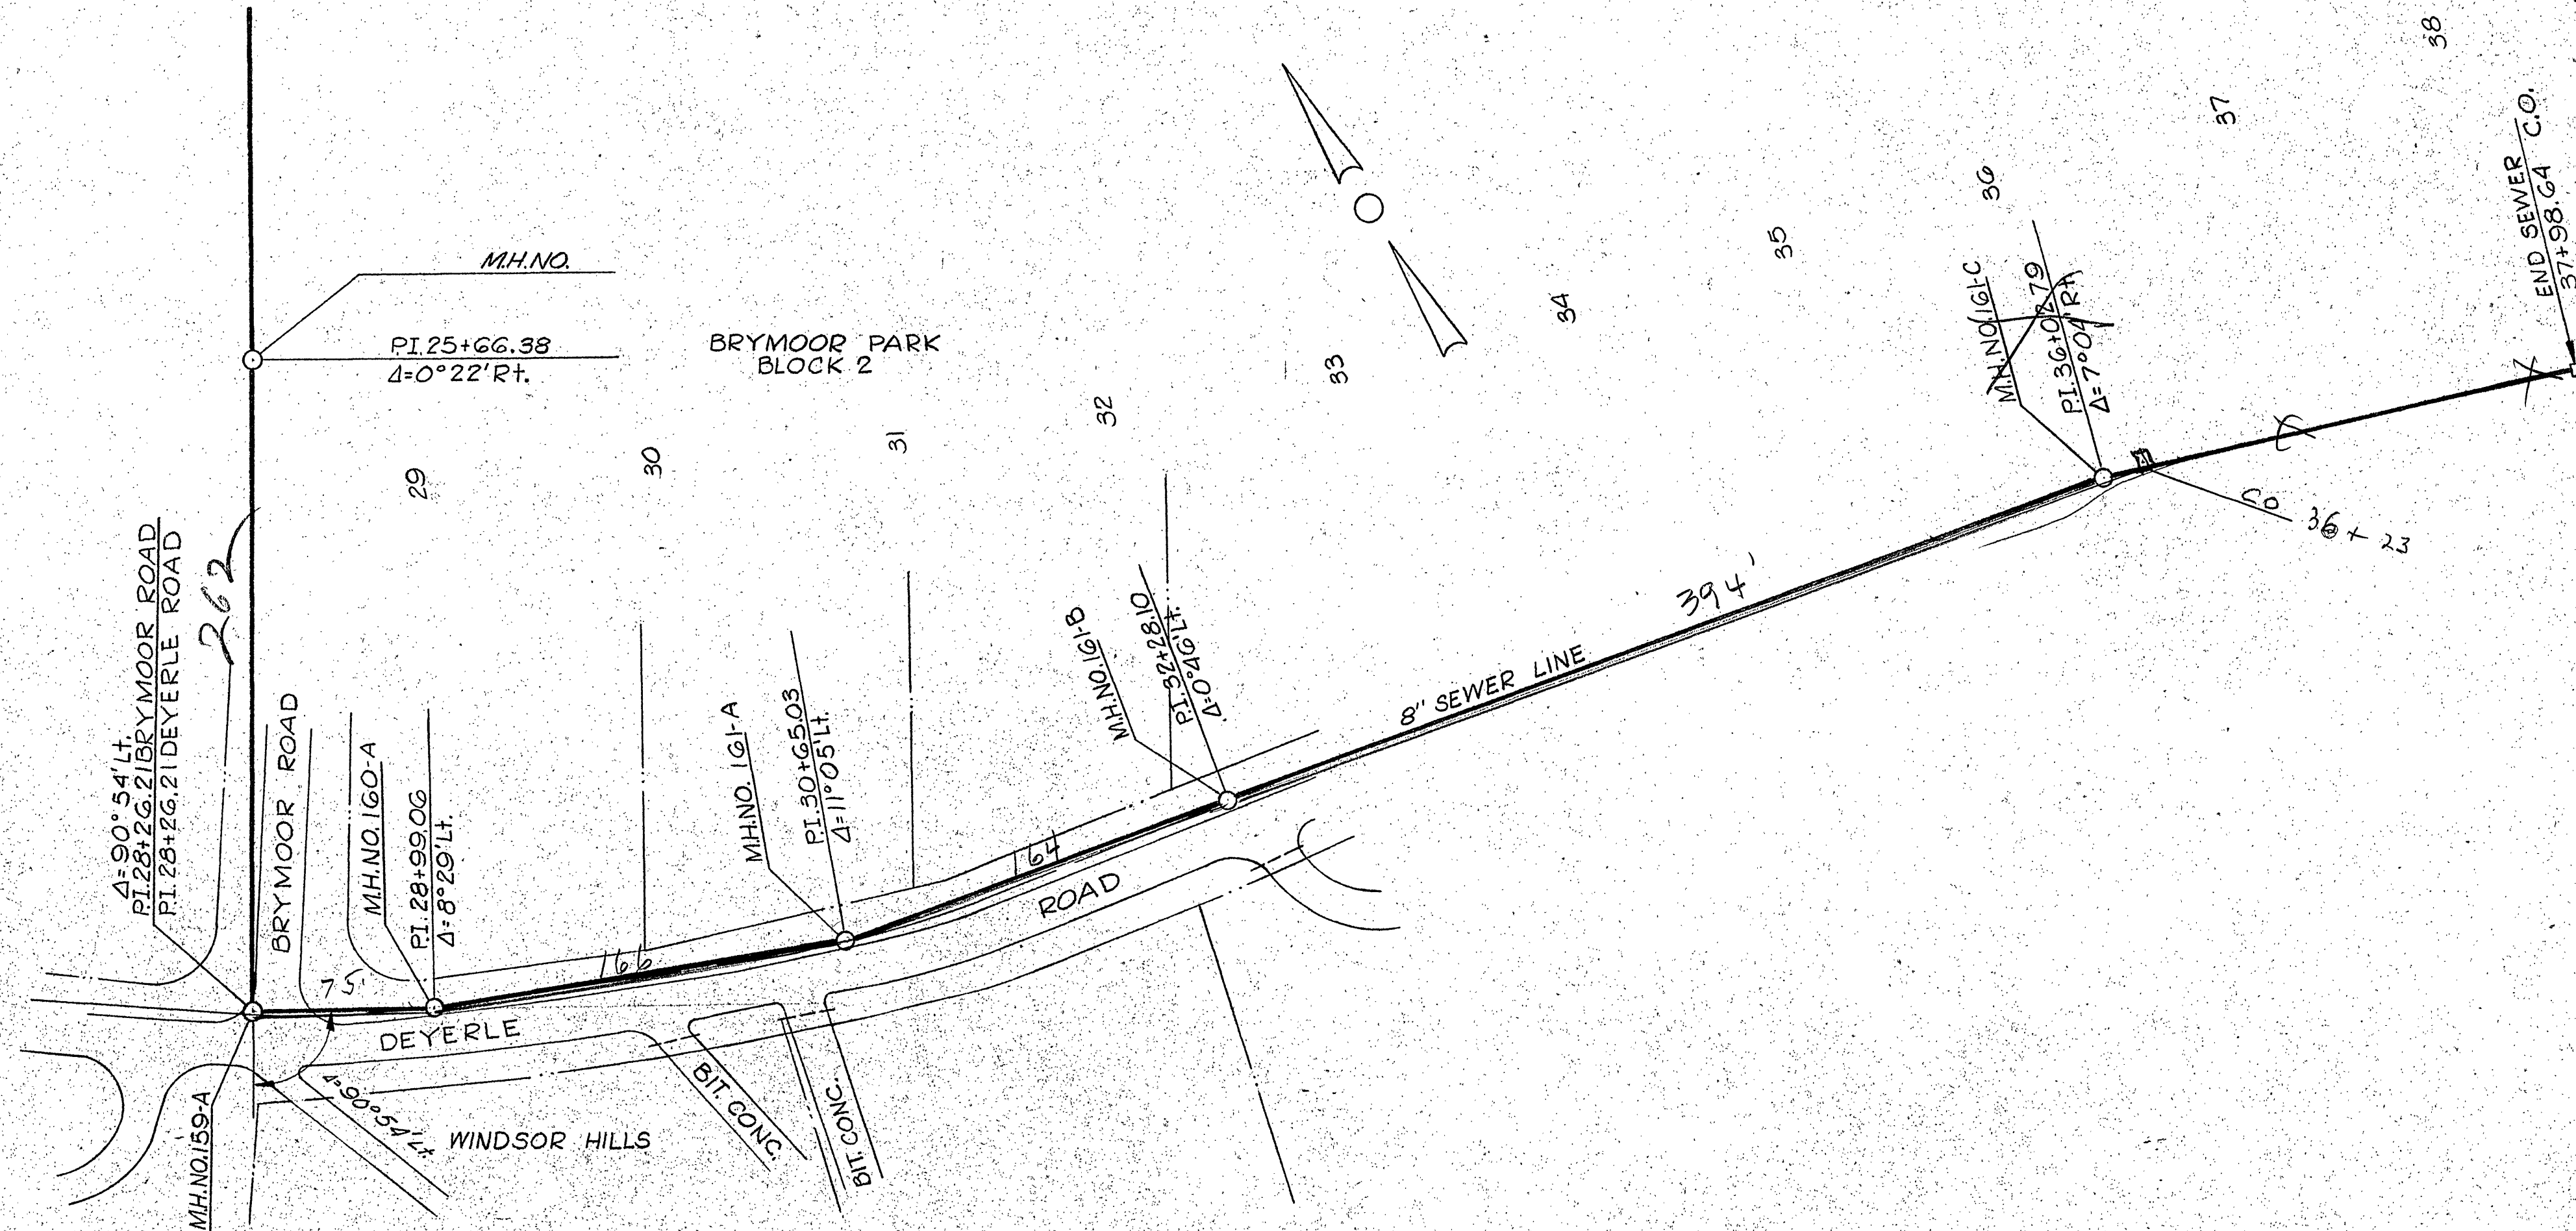

ROANOKE COUNTY SANITATION AUTHORITY
CHANGE IN PROJECT NO. 64-2
SHEET 14-A

PROFILE	SURVEYED	BY	DATE
NOTE BOOK	PLOTTED		
NO.	CHECKED		
	AT OR WAY CHECKED		

