

PROFILE		BY	DATE
SURVEYED		J. C. B.	5-25-64
PLOTTED		Y. E. C.	5-1-64
GRADES CHECKED			
B. M.s. NOTED			
STRICTURE NOTATIONS CHECKED			
NO.			

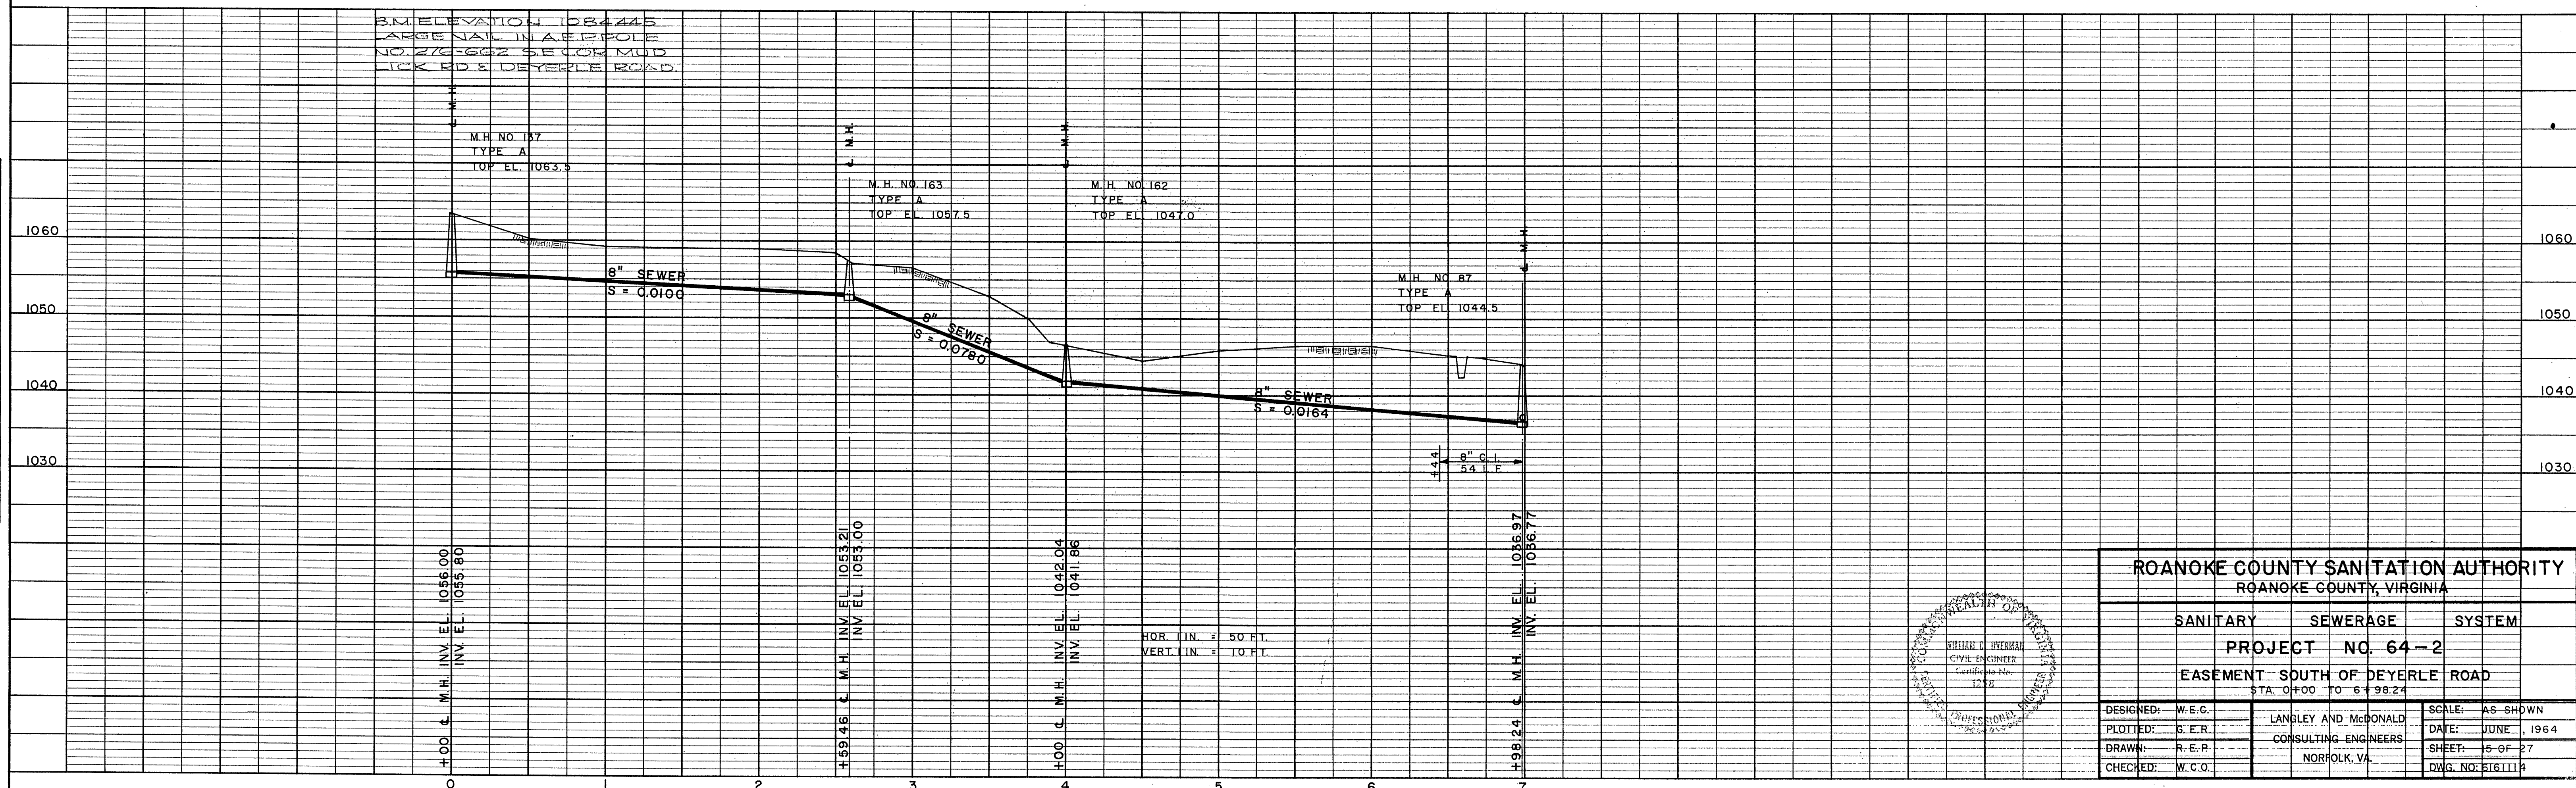


PLATE 1 - PLAN - PROFILE O. P. R. & R. E. STANDARD
OGILVIE PRESS, INC., BROOKLYN 17, N. Y.