
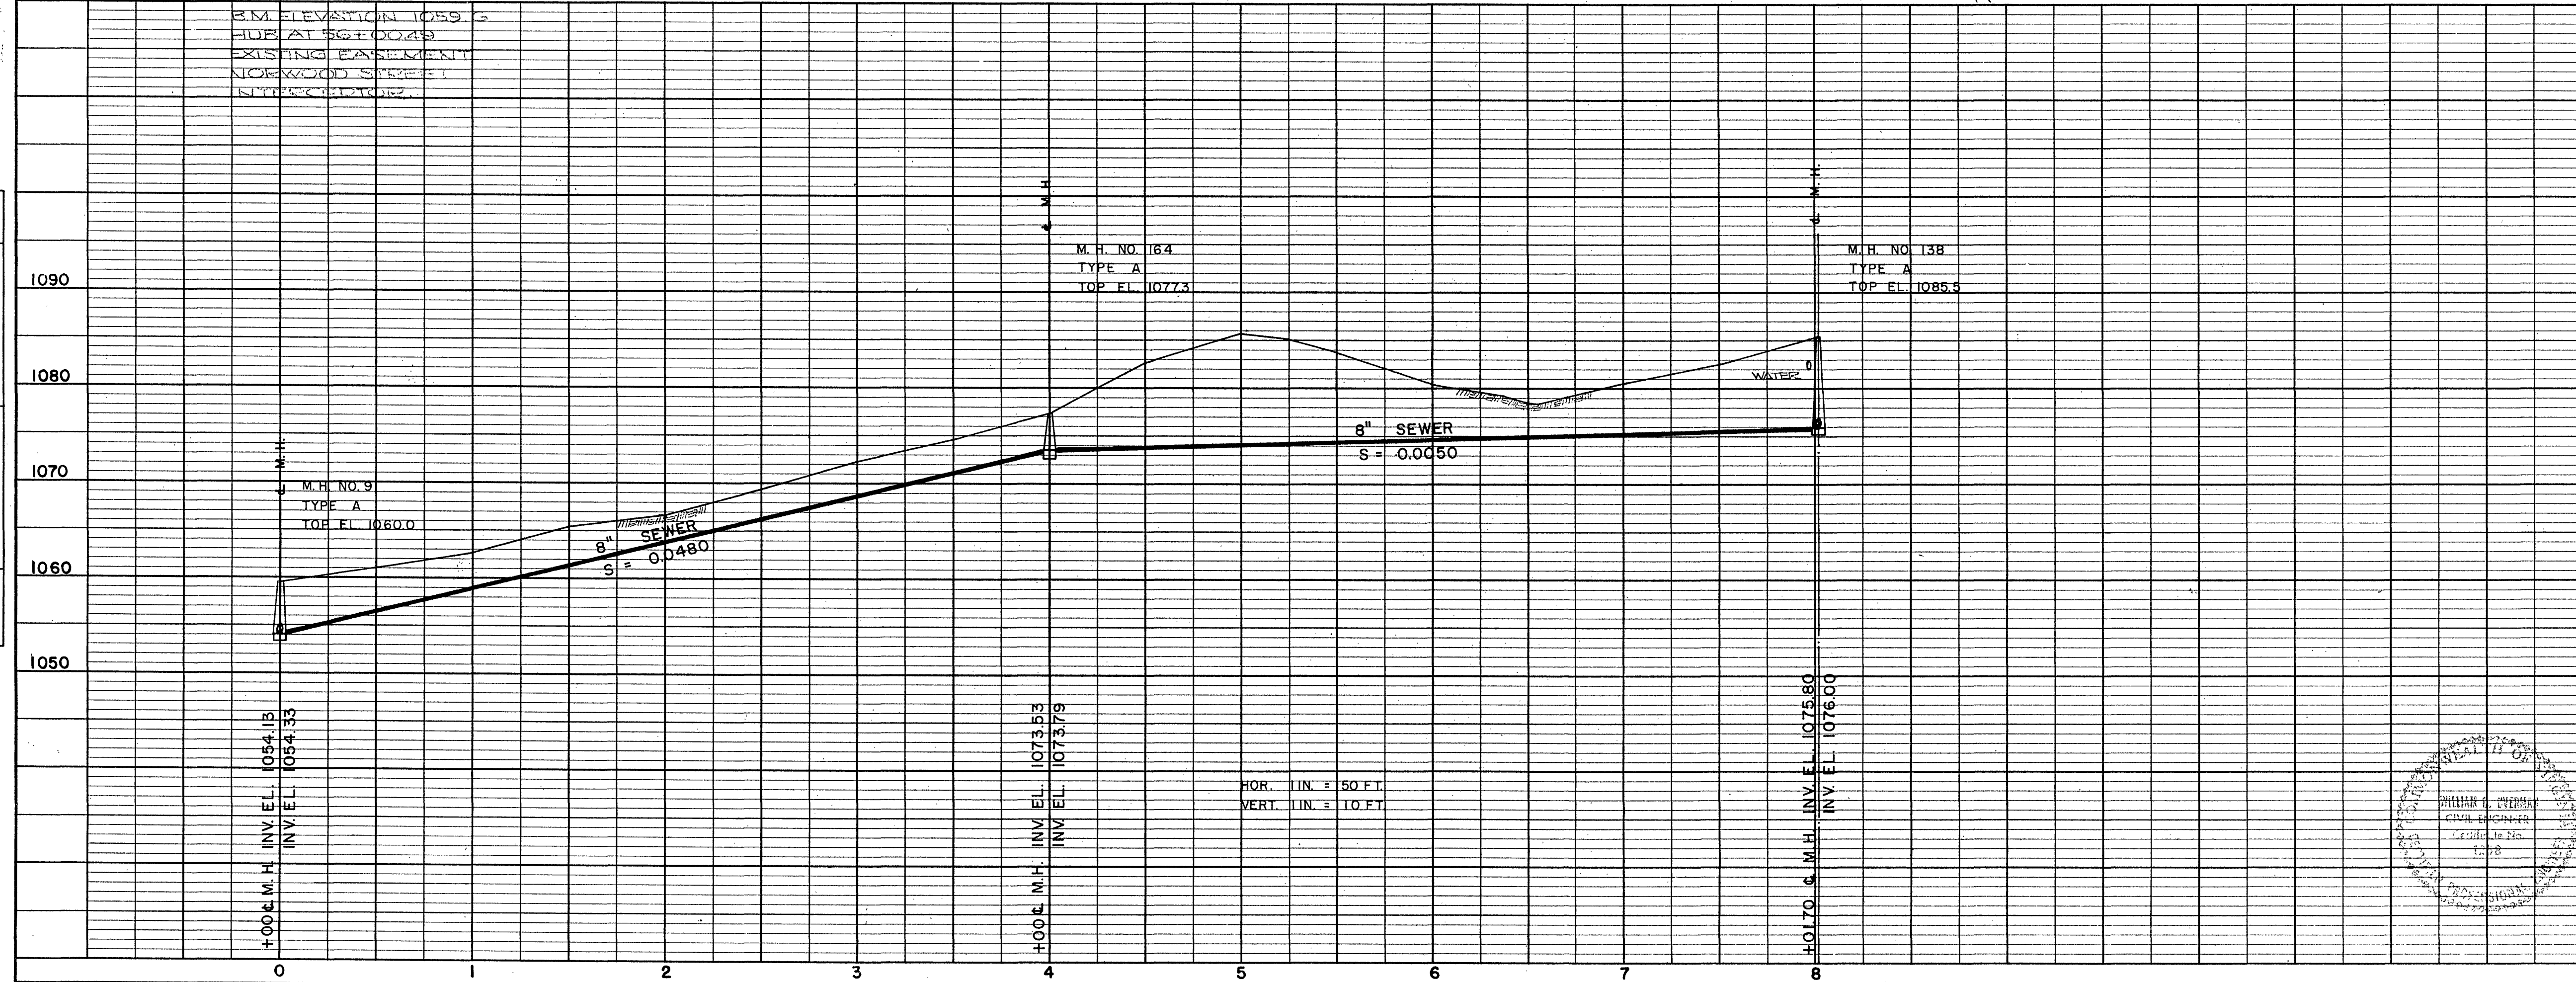


PLAN	SURVEYED	DATE
NOTE BOOK	PLOTTED	BY
NO.	RT. OF WAY CHECKED	W.E.C.

PROFILE	SURVEYED	DATE
NOTE BOOK	PLOTTED	BY
NO.	STRUCTURE NOTATION CHECKED	W.E.C.

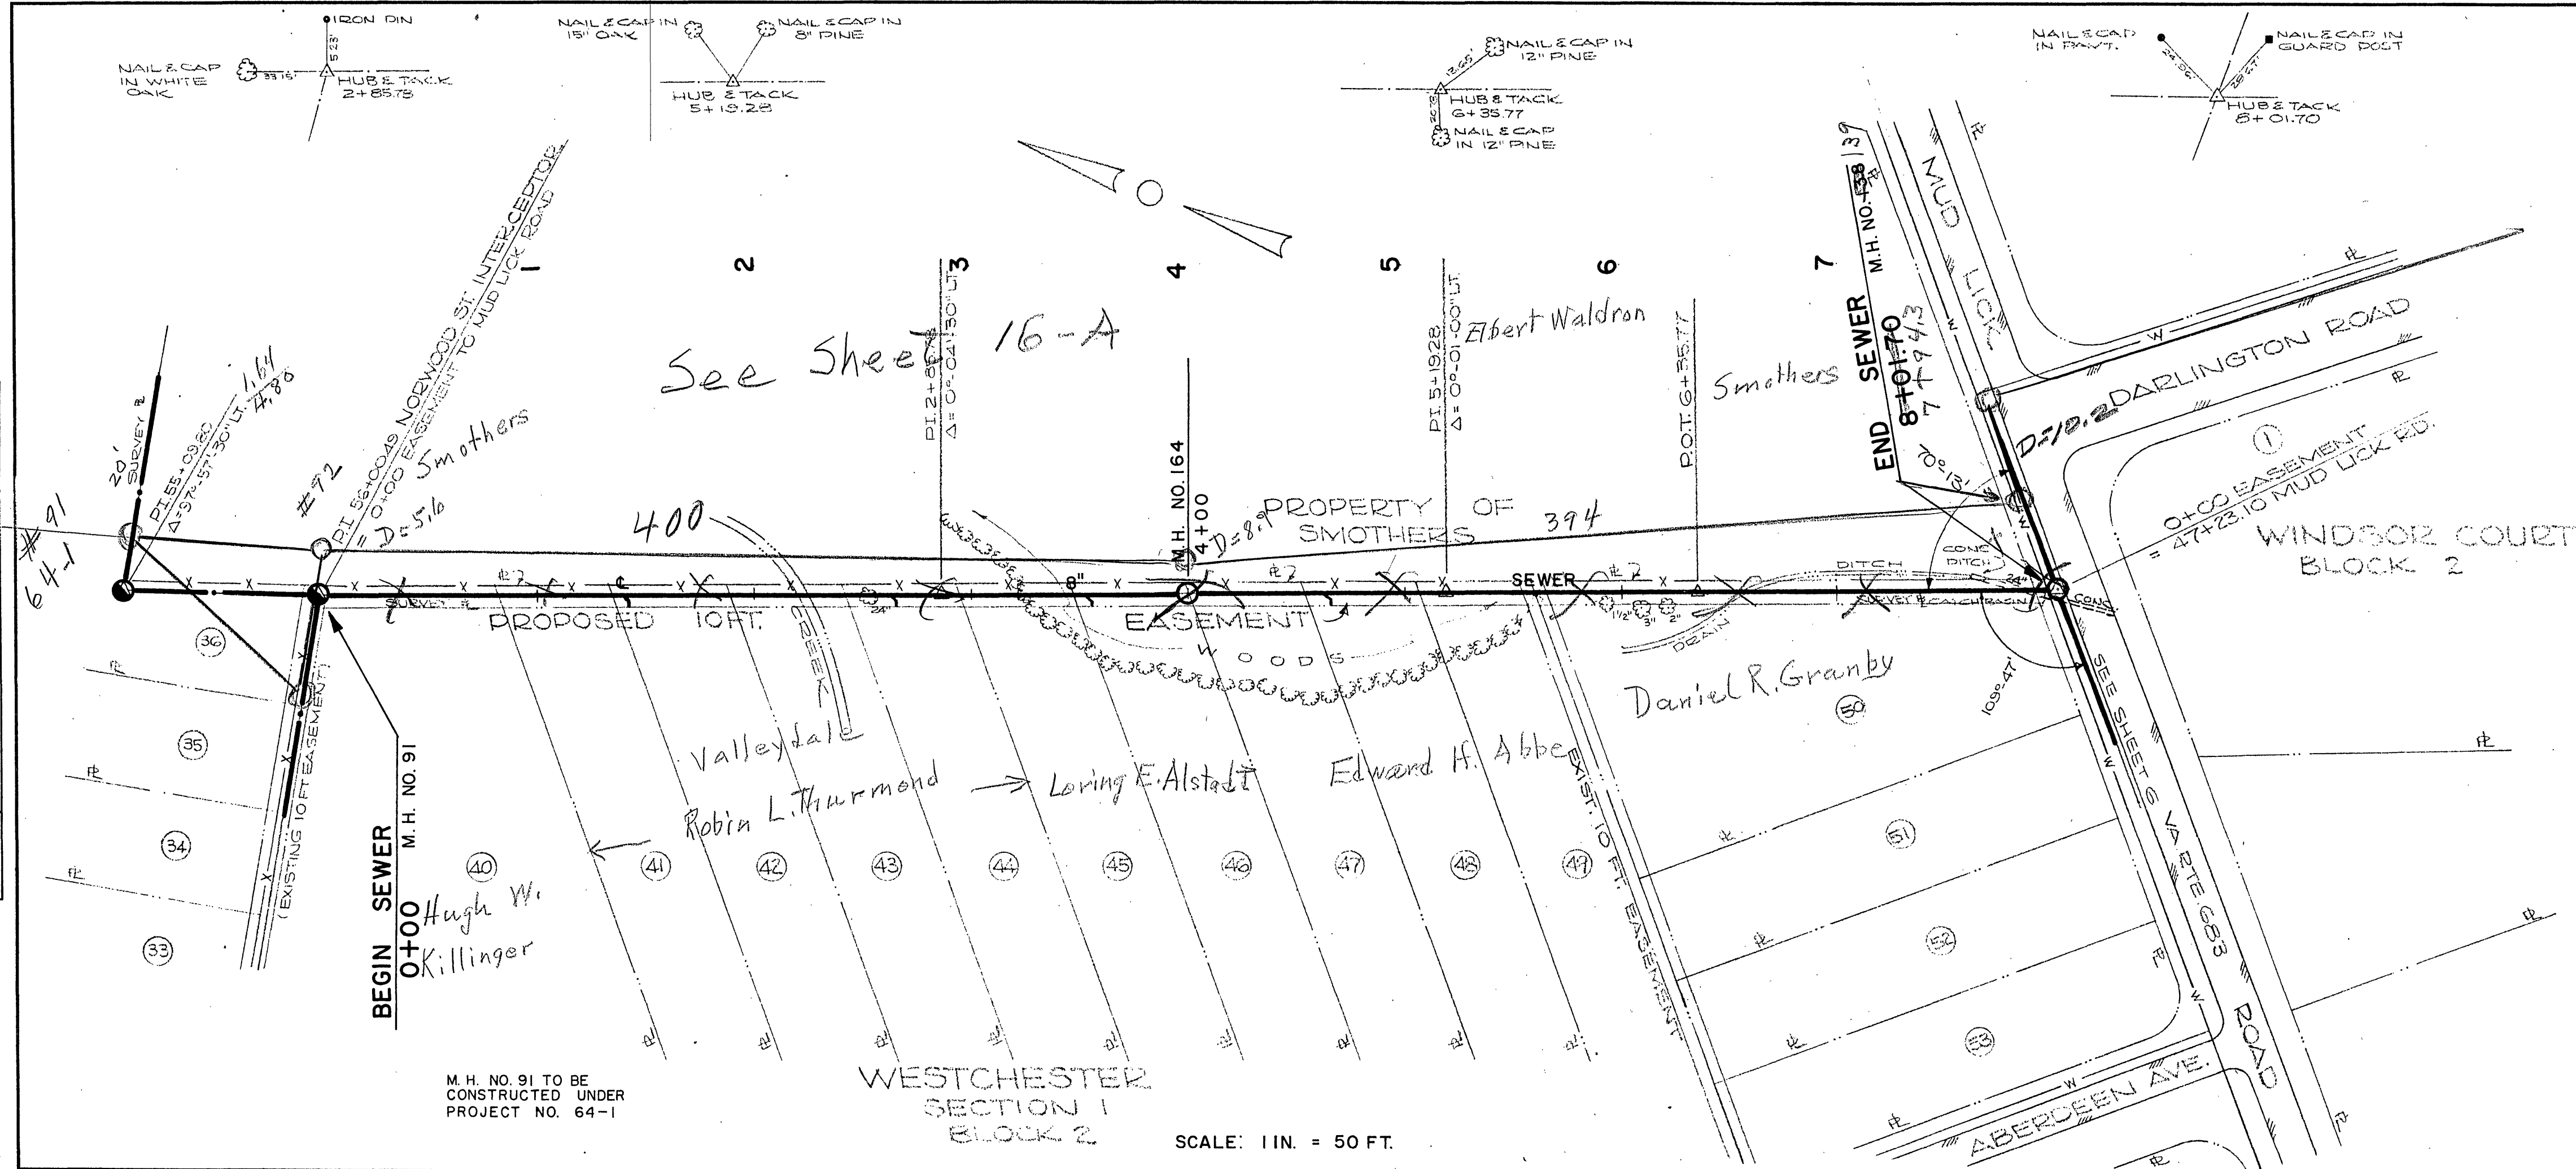

ROANOKE COUNTY SANITATION AUTHORITY ROANOKE COUNTY, VIRGINIA		
SANITARY	SEWERAGE	SYSTEM
PROJECT NO. 64-2		
EASEMENT NORTH OF ABERNEETHY AVENUE		
STA. 0+00 TO 8+01.70		
DESIGNED: W.E.C.	LANGLEY AND McDONALD	SCALE: AS SHOWN
PLOTTED: G.E.R.	CONSULTING ENGINEERS	DATE: JUNE 1, 1964
DRAWN: R.E.P.	NORFOLK, VA.	SHEET: 16 OF 27
CHECKED: W.C.O.		DRG. NO. 516115