
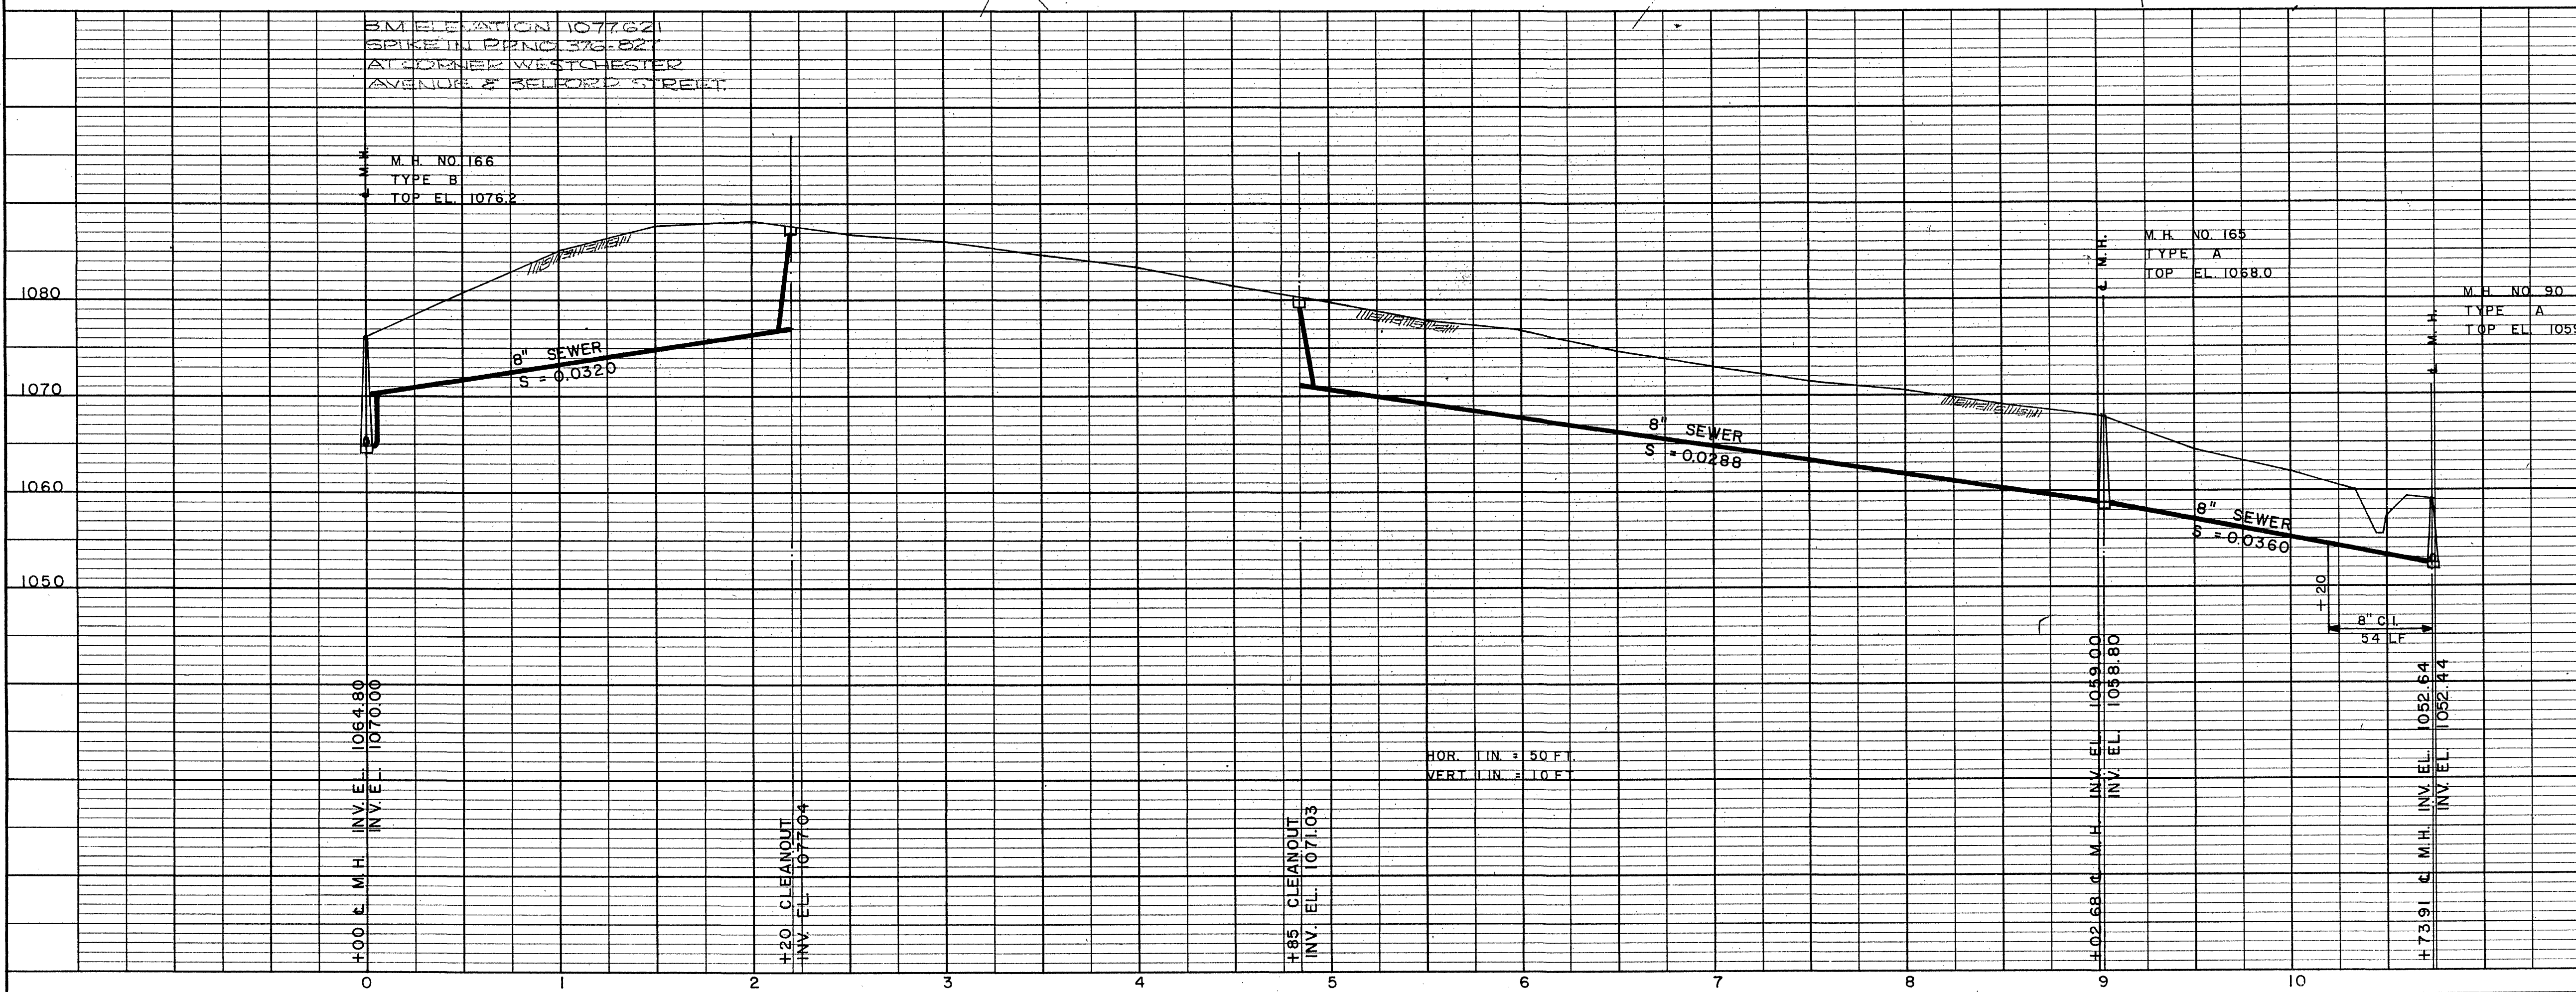


PLAN	DATE	BY	CHKD
SURVEYED	5-3-64	J.G.C.	
NOTED	5-3-64	J.G.C.	
ALIGNED	5-3-64	J.G.C.	
CHECKED	5-3-64	J.G.C.	
RT. OF WAY	5-3-64	J.G.C.	
NO.			

PROFILE	DATE	BY	CHKD
SURVEYED	5-3-64	J.G.C.	
NOTED	5-3-64	J.G.C.	
ALIGNED	5-3-64	J.G.C.	
CHECKED	5-3-64	J.G.C.	
B.M. NOTED	5-3-64	J.G.C.	
NO.			

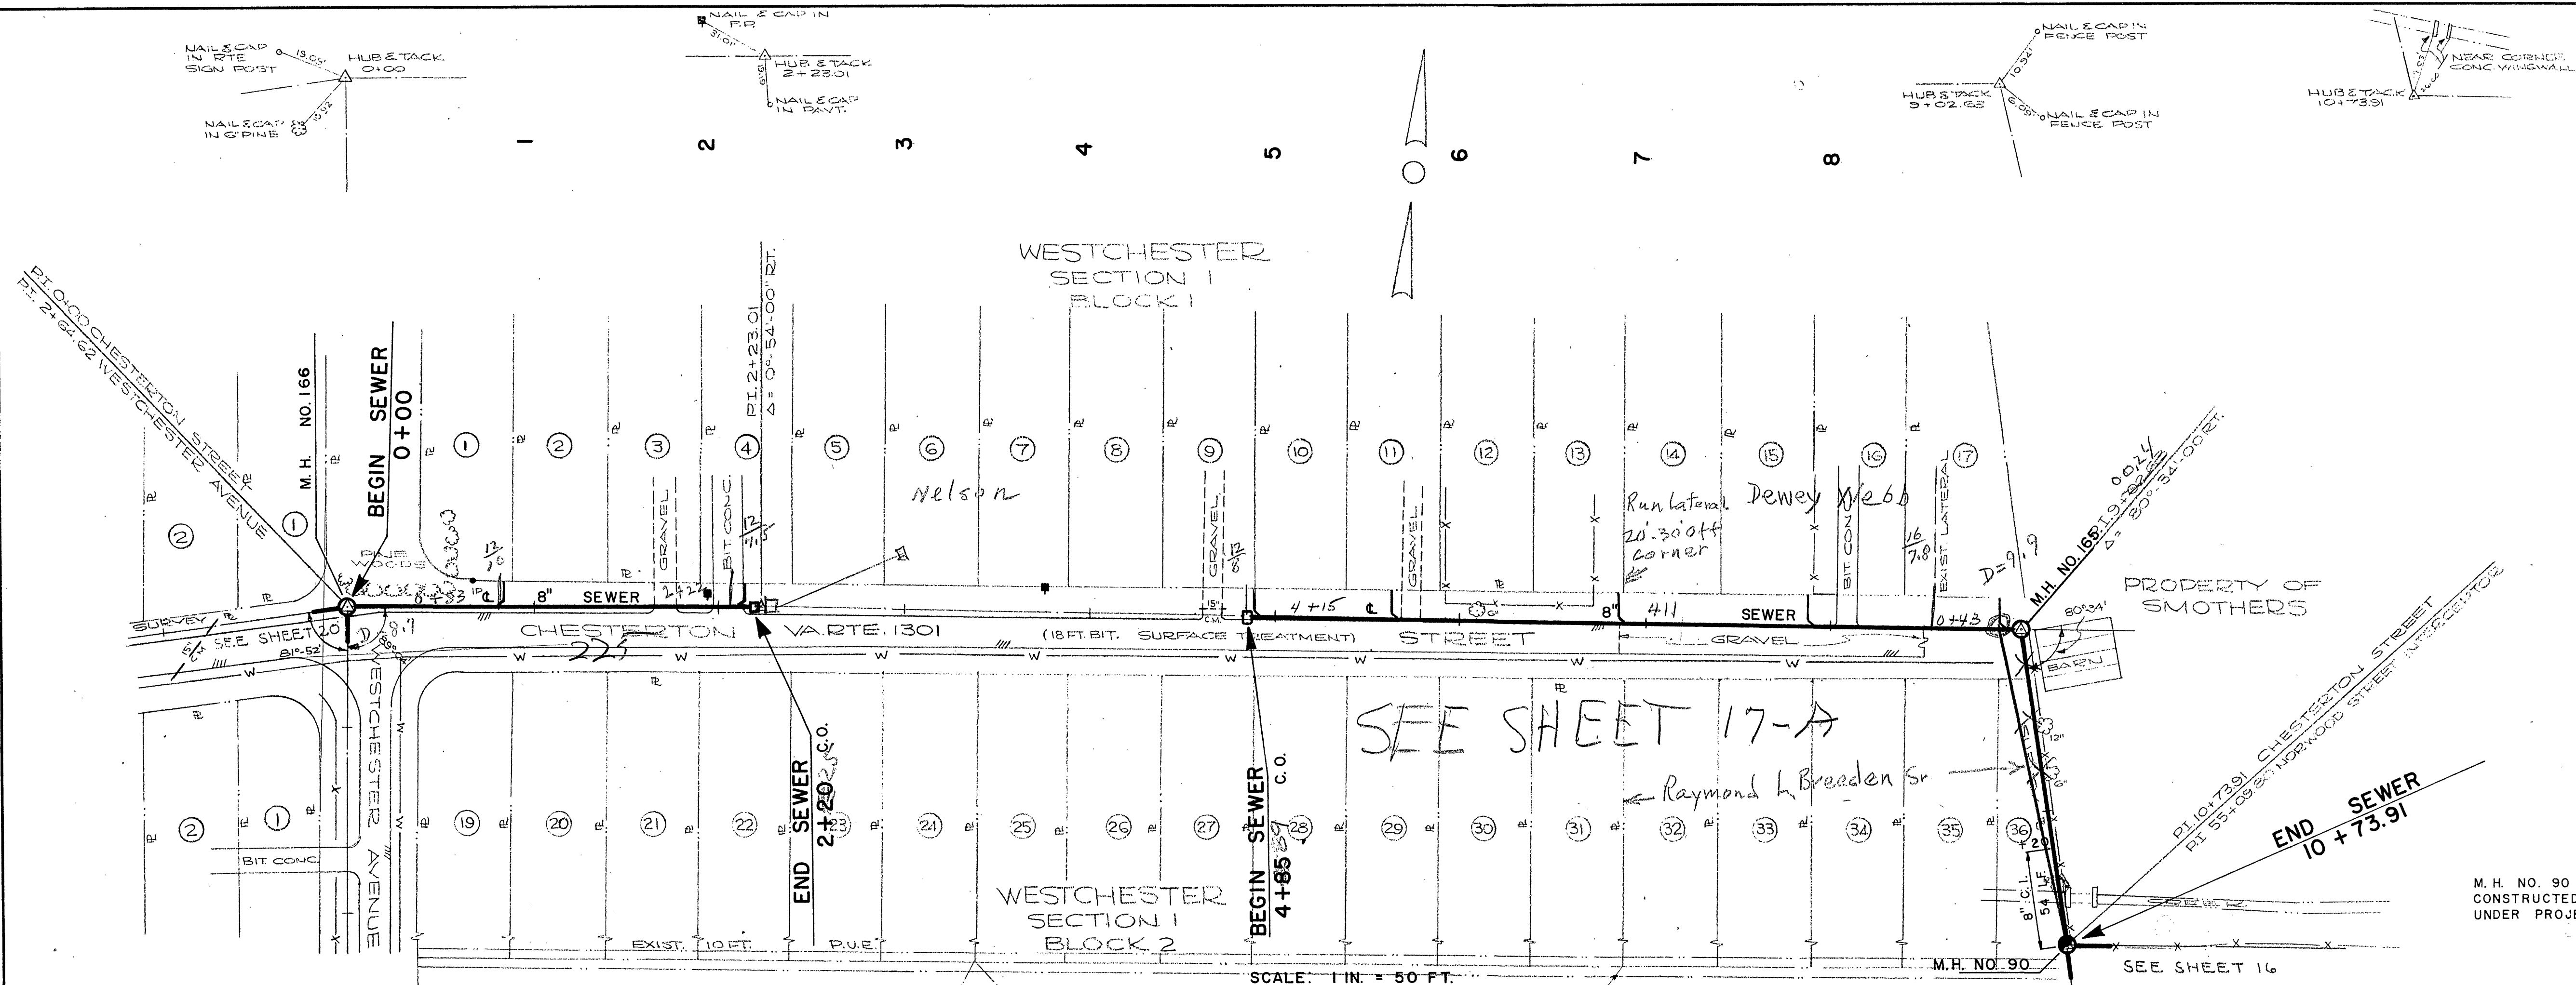

ROANOKE COUNTY SANITATION AUTHORITY		
ROANOKE COUNTY, VIRGINIA		
SANITARY	SEWERAGE	SYSTEM
PROJECT NO. 64-2		
CHESTERTON STREET - EAST		
STA. 0+00 TO 2+20, STA. 4+85 TO 10+73.91		
DESIGNED: W.E.C.	LANSLEY AND McDONALD	SCALE: AS SHOWN
PLOTTED: S.E.R.	CONSULTING ENGINEERS	DATE: JUNE, 1964
DRAWN: R.E.P.	NORFOLK, VA.	SHEET: 17 OF 27
CHECKED: W.C.O.		DWG. NO: 6161116