
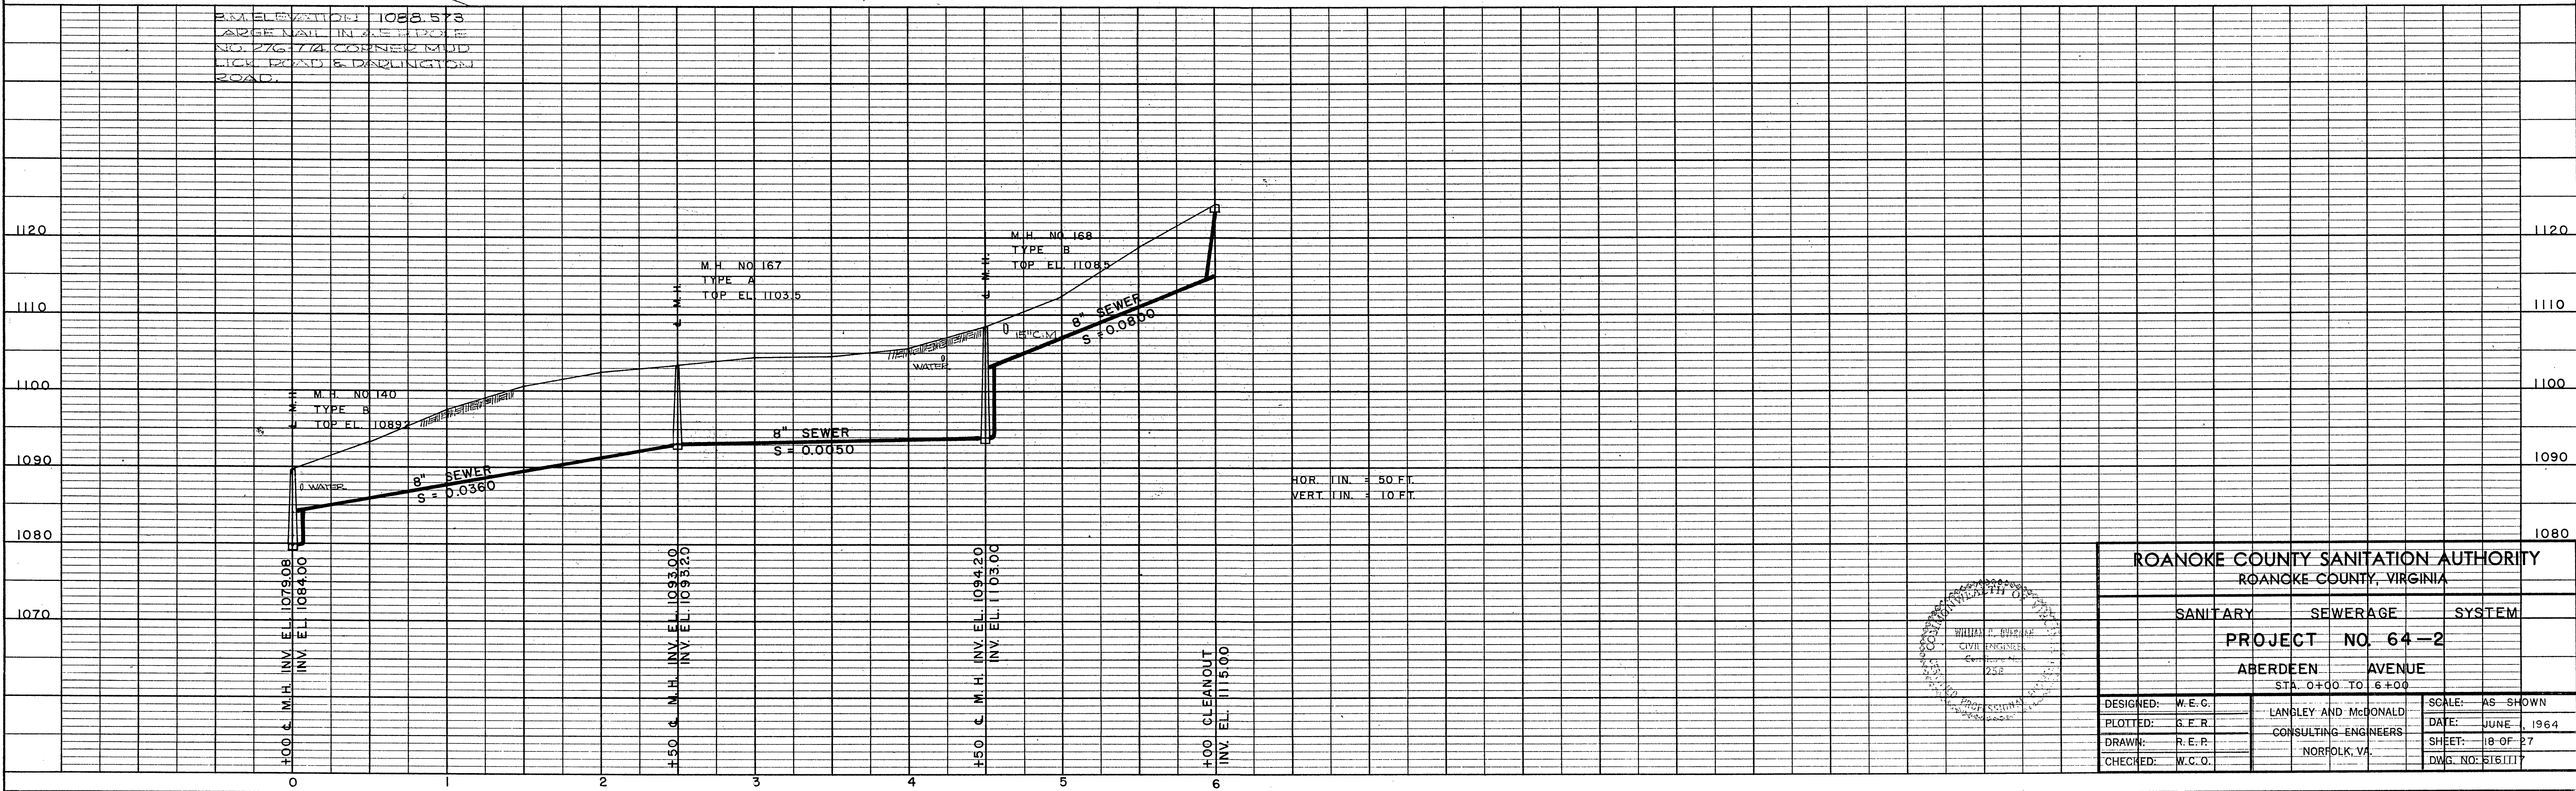


PLAN	DATE
SURVED	5-7-64
PLOTTED	5-7-64
NOTE BOOK	5-7-64
NO.	

PROFILE	DATE
SURVED	5-7-64
PLOTTED	5-7-64
NOTE BOOK	5-7-64
NO.	

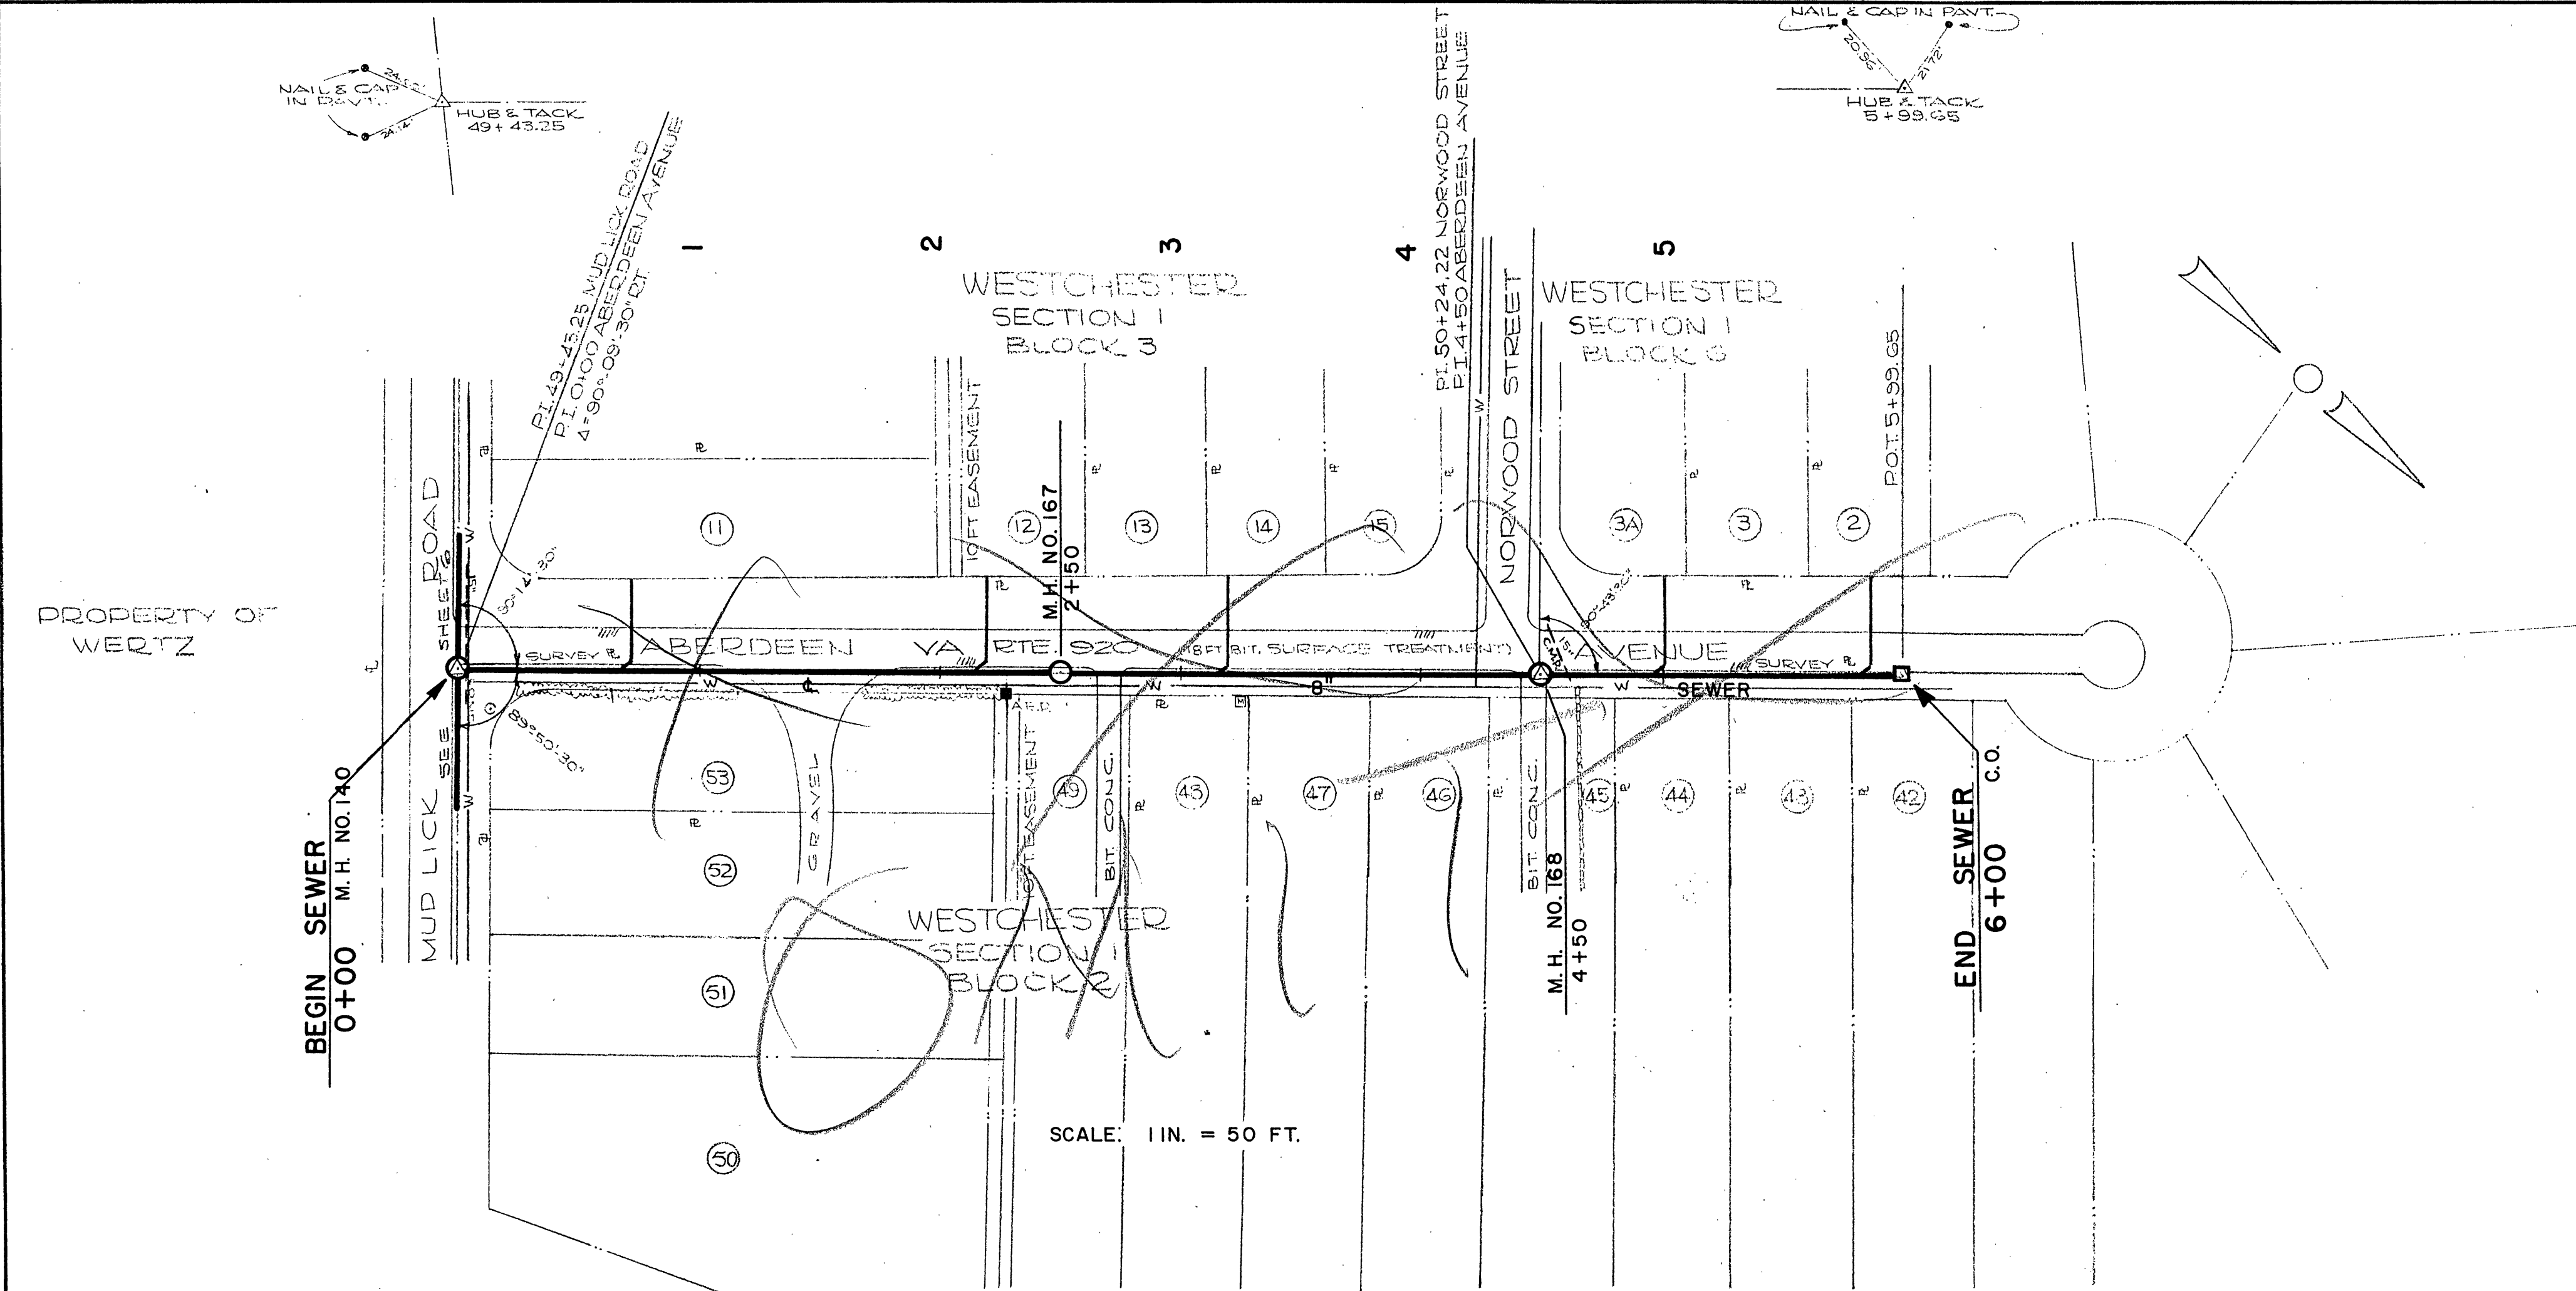

ROANOKE COUNTY SANITATION AUTHORITY			
ROANOKE COUNTY, VIRGINIA			
SANITARY		SEWERAGE	
PROJECT NO. 64-2		SYSTEM	
ABERDEEN AVENUE			
STA. 0+00 TO 6+00			
DESIGNED: W. E. C.	LANGLEY AND McDONALD		SCALE: AS SHOWN
PLOTTED: G. F. R.	CONSULTING ENGINEERS		DATE: JUNE 1, 1964
DRAWN: R. E. P.	NORFOLK, VA.		SHEET: 18 OF 27
CHECKED: W. C. O.			DWG. NO. 616111