


PROFILE	14	17	BY	DATE
SURVEYED _____			E E R	5-14-68
PLOTTED _____			W E C	5-20-68
GRADES CHECKED _____				
B. M.'S NOTED _____				
NO. _____				

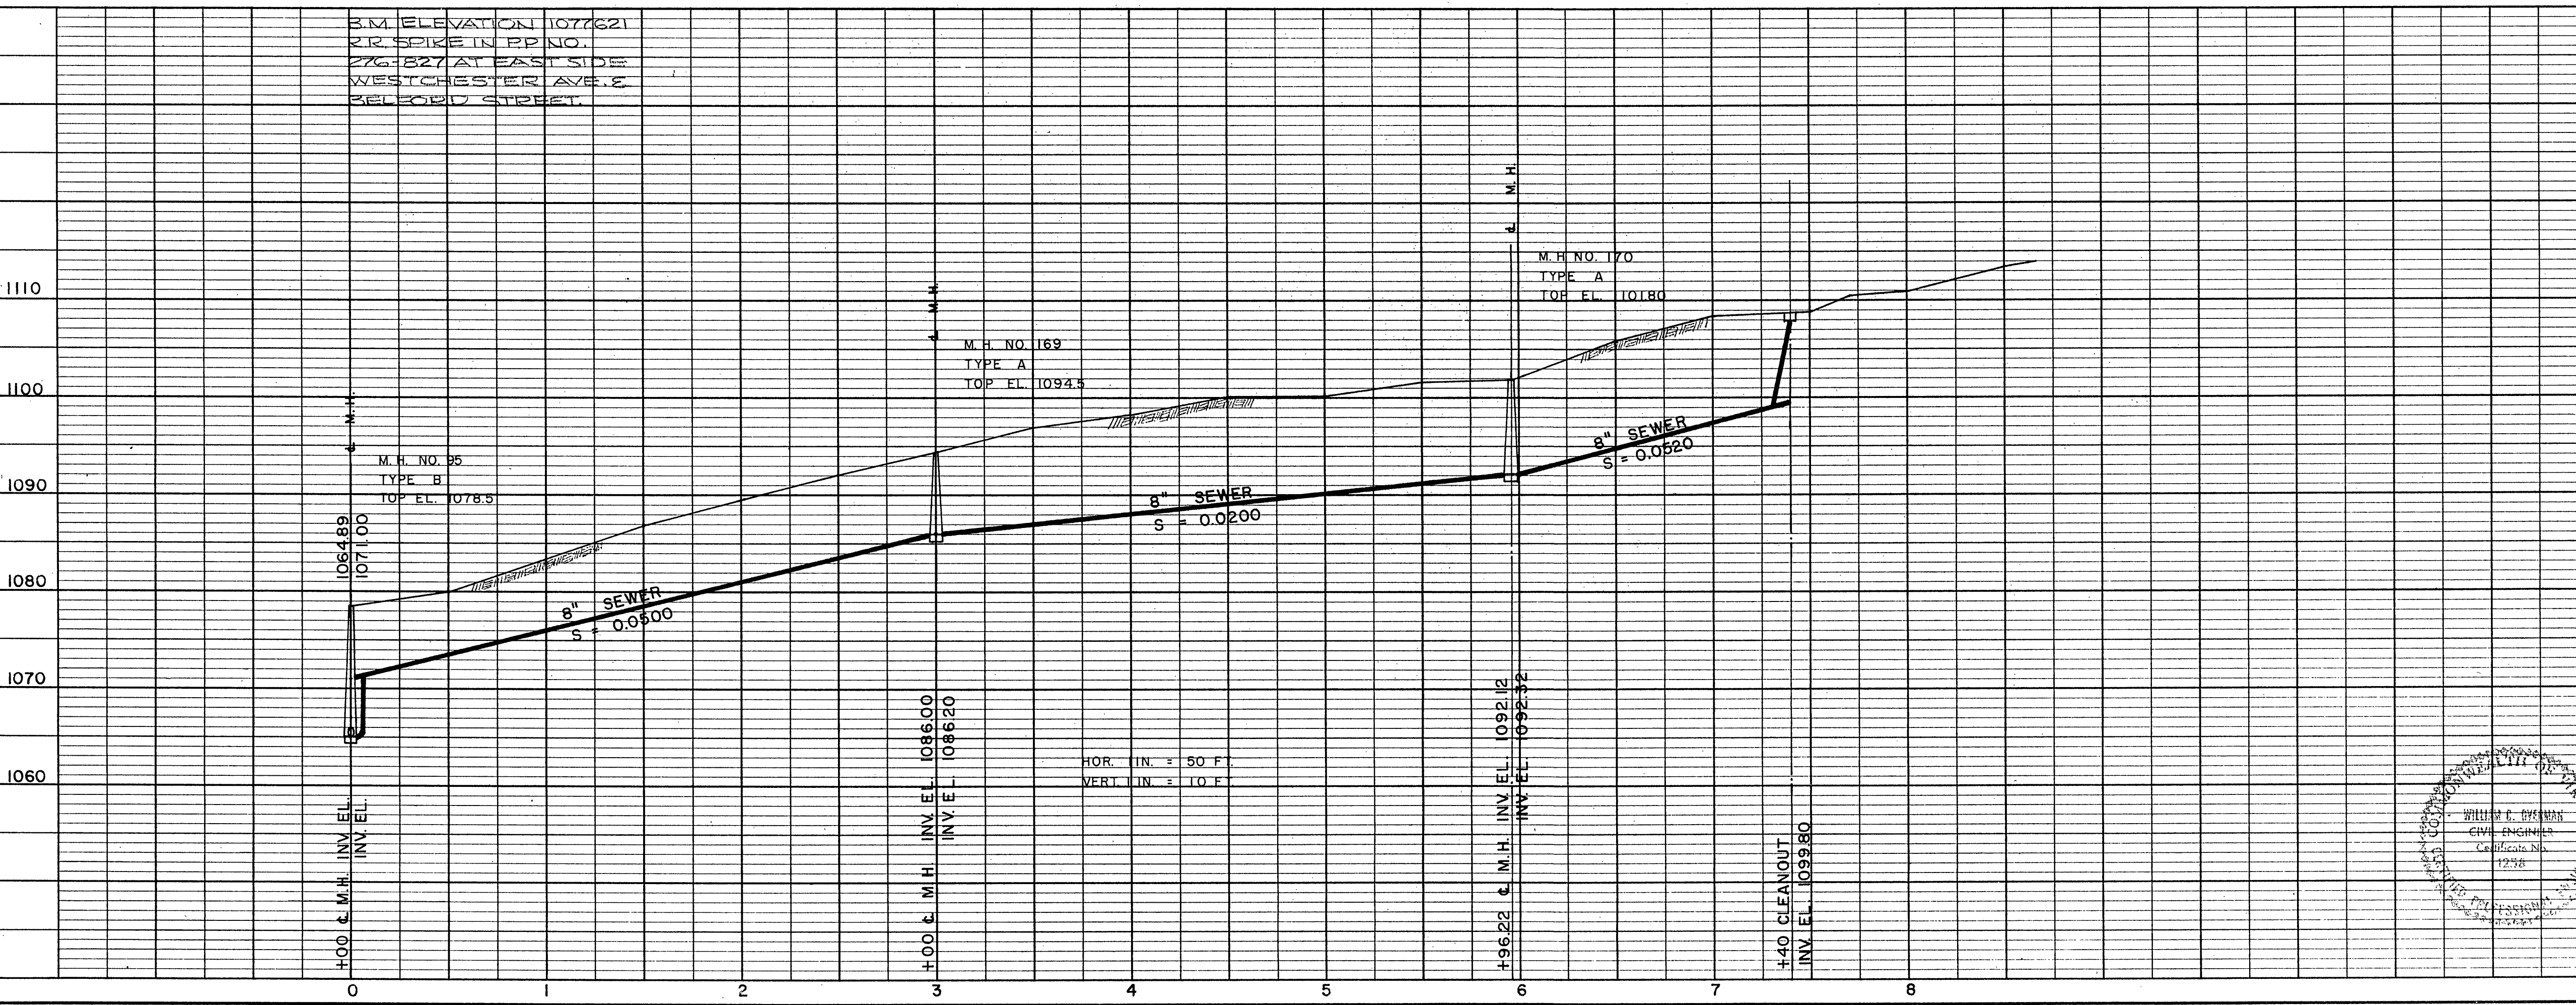

ROANOKE COUNTY SANITATION AUTHORITY									
ROANOKE COUNTY, VIRGINIA									
SANITARY			SEWERAGE				SYSTEM		
PROJECT NO. 64-2									
BELFORD STREET									
STA. 0+00 TO 7+40									
DESIGNED: W. E. C.		LANGLEY AND McDONALD CONSULTING ENGINEERS NORFOLK, VA.						SCALE: AS SHOWN	
PLOTTED: G. E. R.								DATE: JUNE 1964	
DRAWN: R. E. P.								SHEET: 19 OF 27	
CHECKED: W. C. O.								DWG. NO. S161110	