
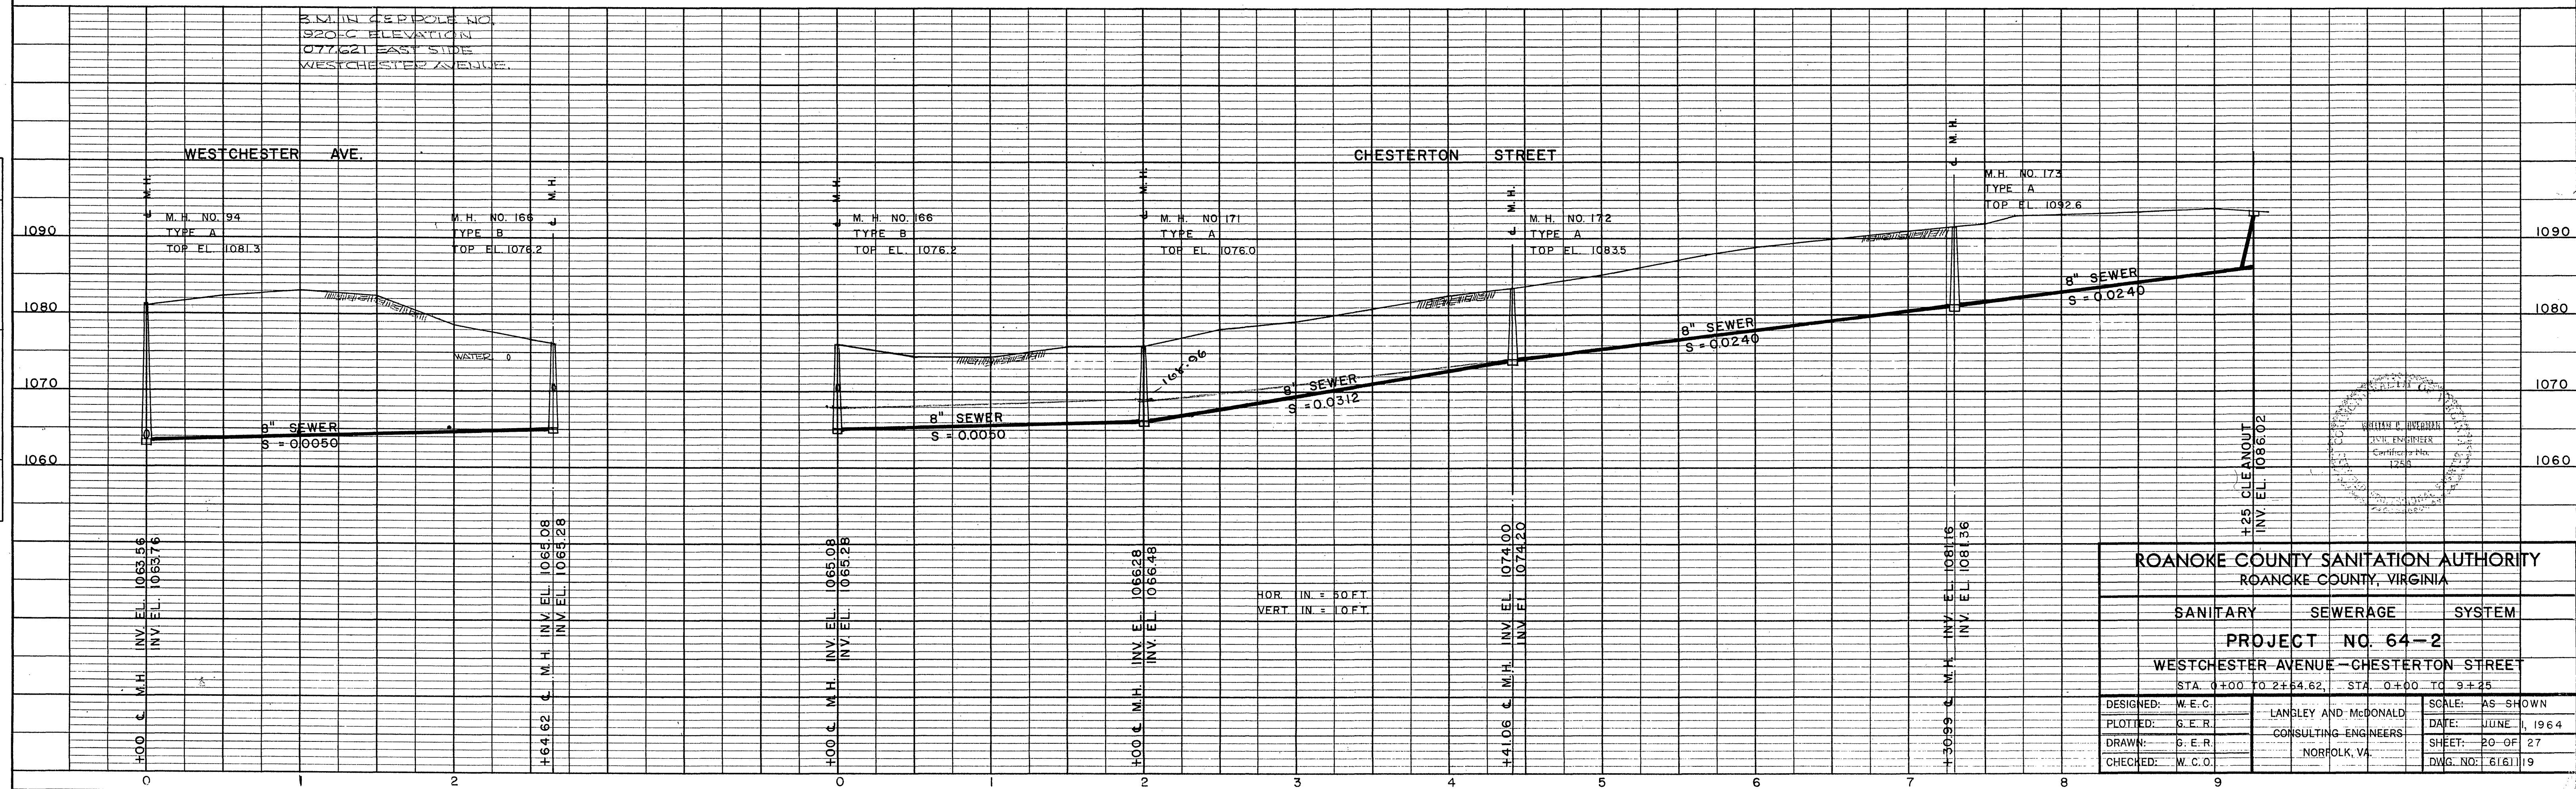


PLAN	SURVEYED	DATE
NO.	BY	5-22-64
	PLOTTED	
	NOTED	
	NOTED	
	NOTED	

PROFILE	SURVEYED	DATE
NO.	BY	5-22-64
	PLOTTED	
	NOTED	
	NOTED	
	NOTED	

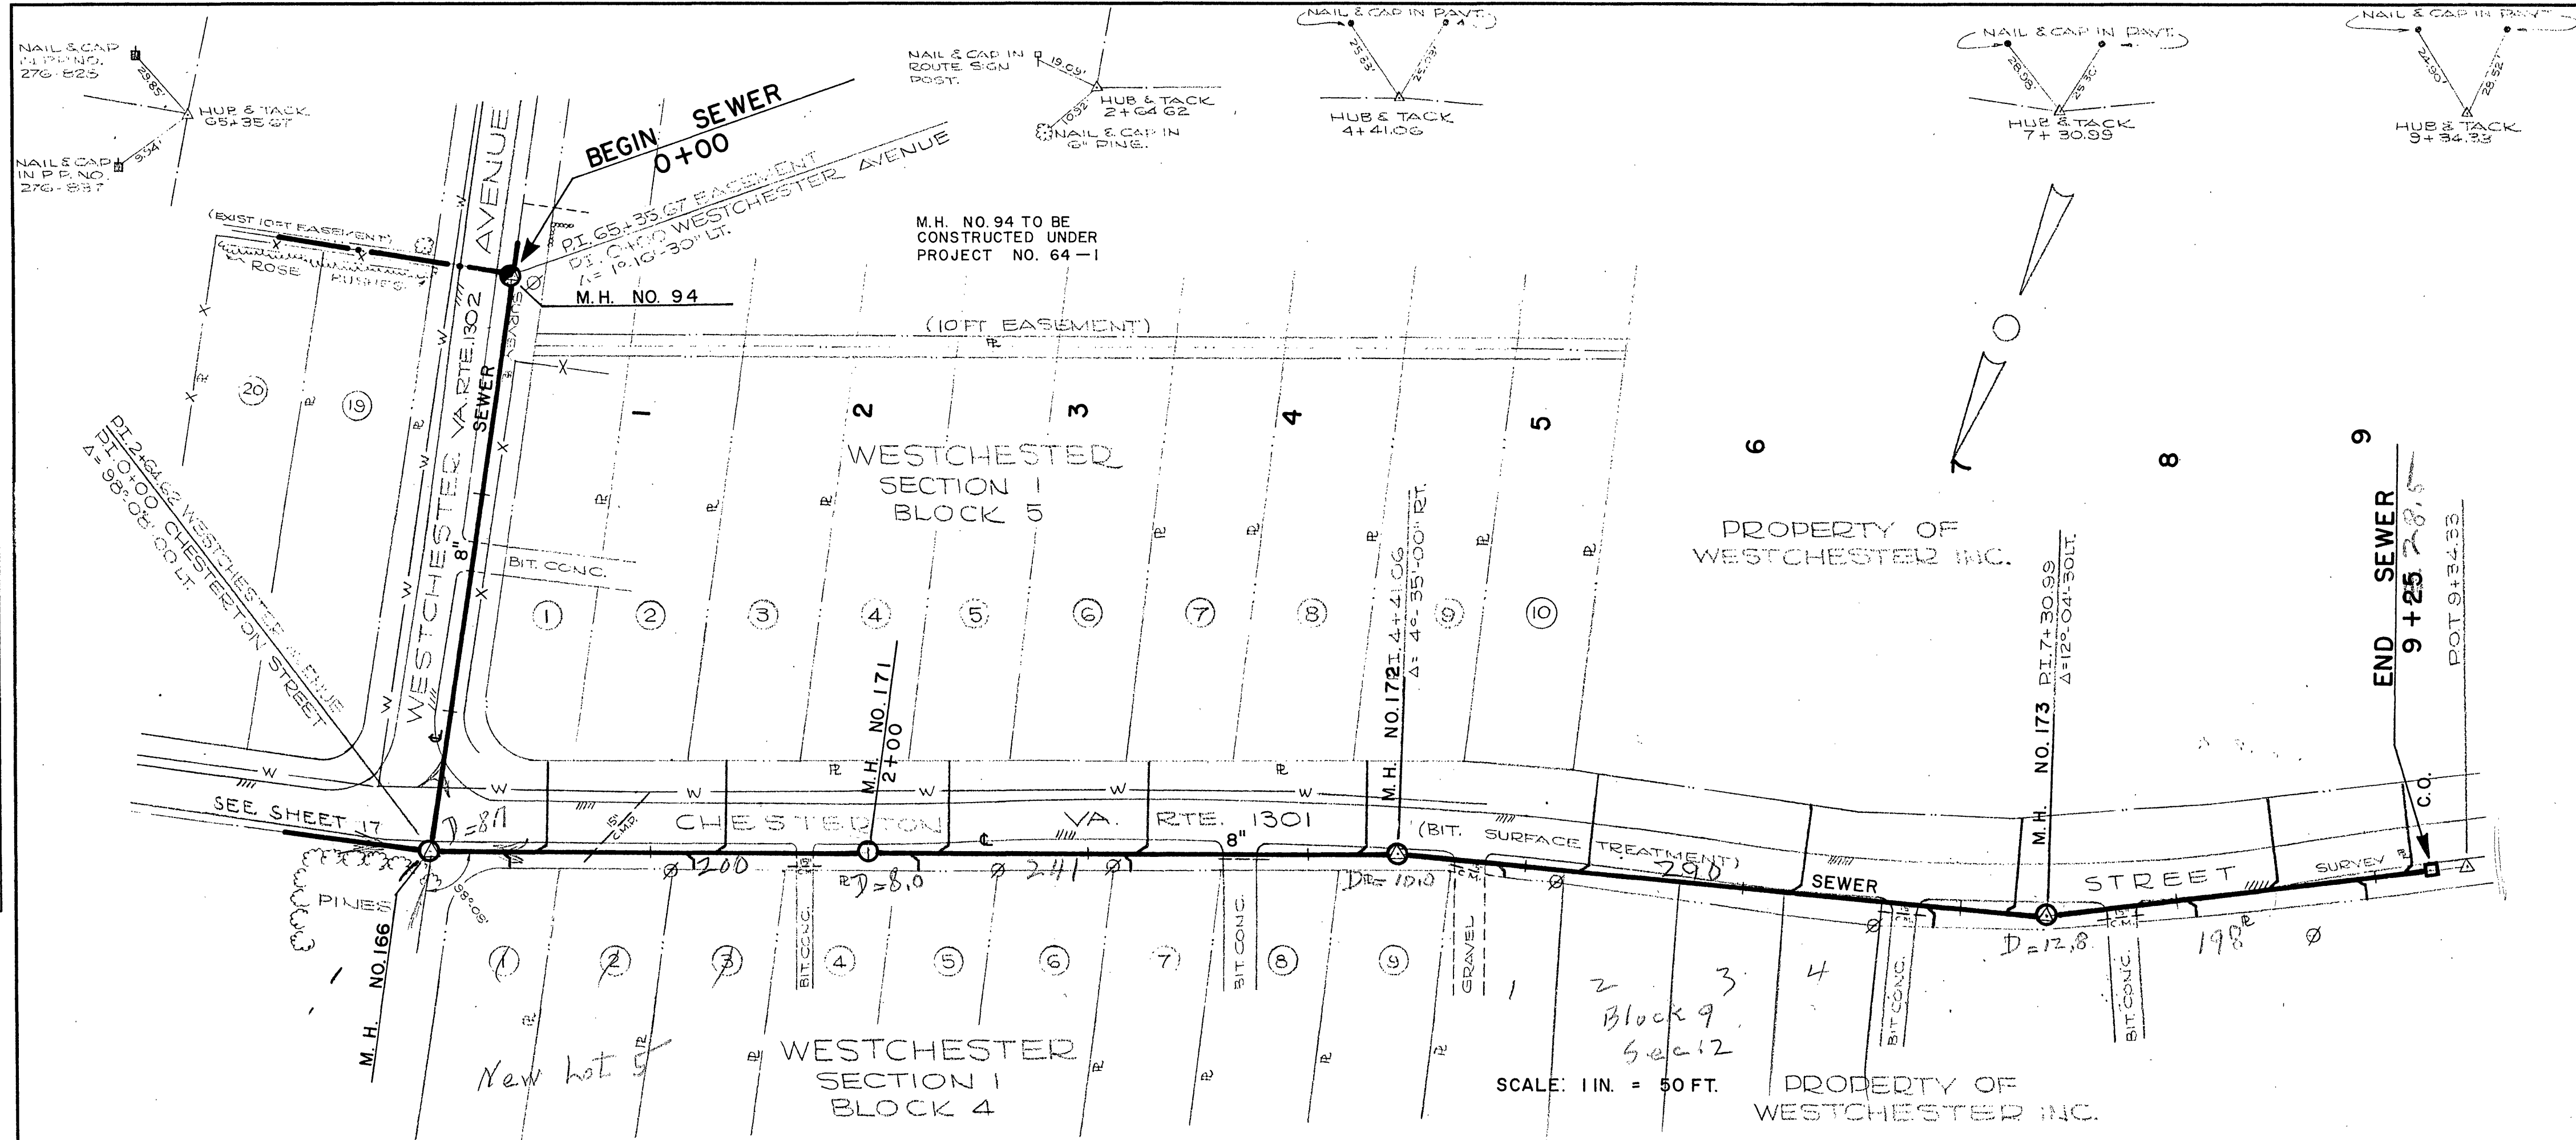

ROANOKE COUNTY SANITATION AUTHORITY		
ROANOKE COUNTY, VIRGINIA		
SANITARY	SEWERAGE	SYSTEM
PROJECT NO. 64-2		
WESTCHESTER AVENUE - CHESTERTON STREET		
STA. 0+00 TO 2+54.62, STA. 0+00 TO 9+25		
DESIGNED: W.E.C.	LANGLEY AND McDONALD	SCALE: AS SHOWN
PLOTTED: G.E.R.	CONSULTING ENGINEERS	DATE: JUNE 1, 1964
DRAWN: G.E.R.	NORFOLK, VA.	SHEET: 20 OF 27
CHECKED: W.C.O.		DWG. NO: 616119