


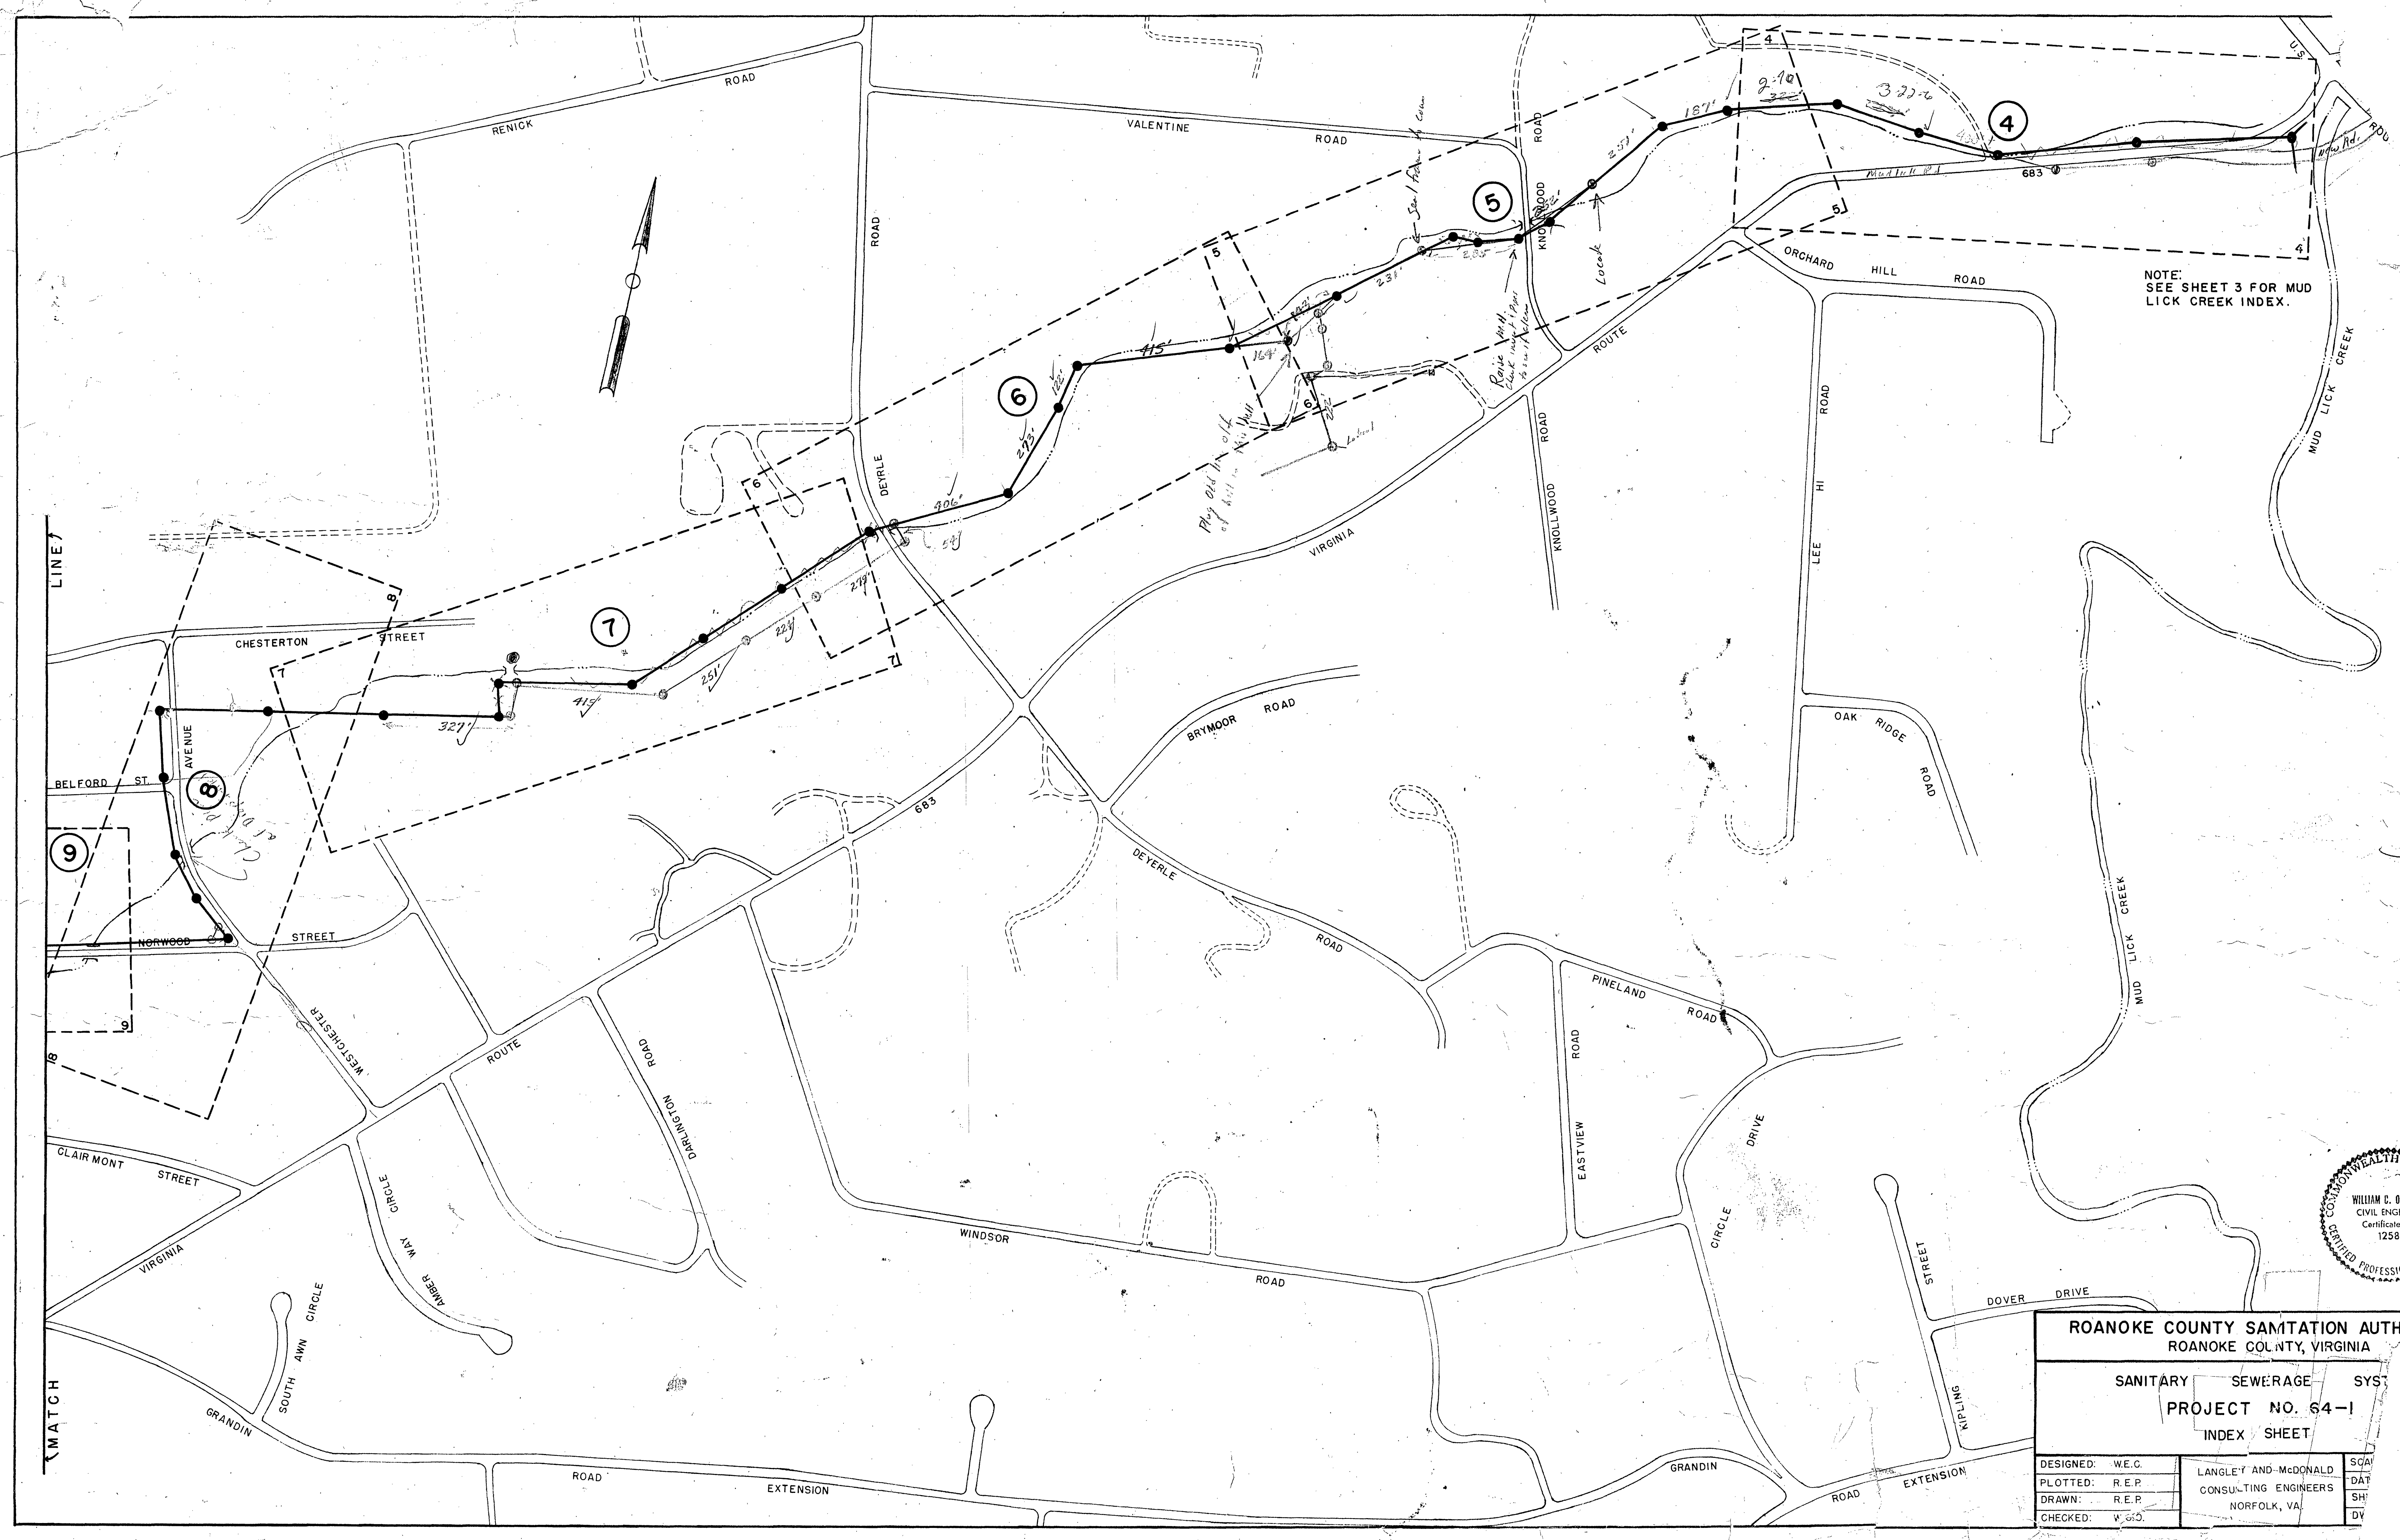

NOTE:
SEE SHEET 3 FOR MUD
LICK CREEK INDEX.



ROANOKE COUNTY SAMTATION AUTHORITY ROANOKE COUNTY, VIRGINIA			
SANITARY		SEWERAGE	SYSTEM
PROJECT NO. 64-1			
INDEX SHEET			
DESIGNED: W.E.C.	LANGLEY AND McDONALD		SGA
PLOTTED: R.E.P.	CONSULTING ENGINEERS		DAT
DRAWN: R.E.P.	NORFOLK, VA.		SH
CHECKED: V.G.D.			DV