
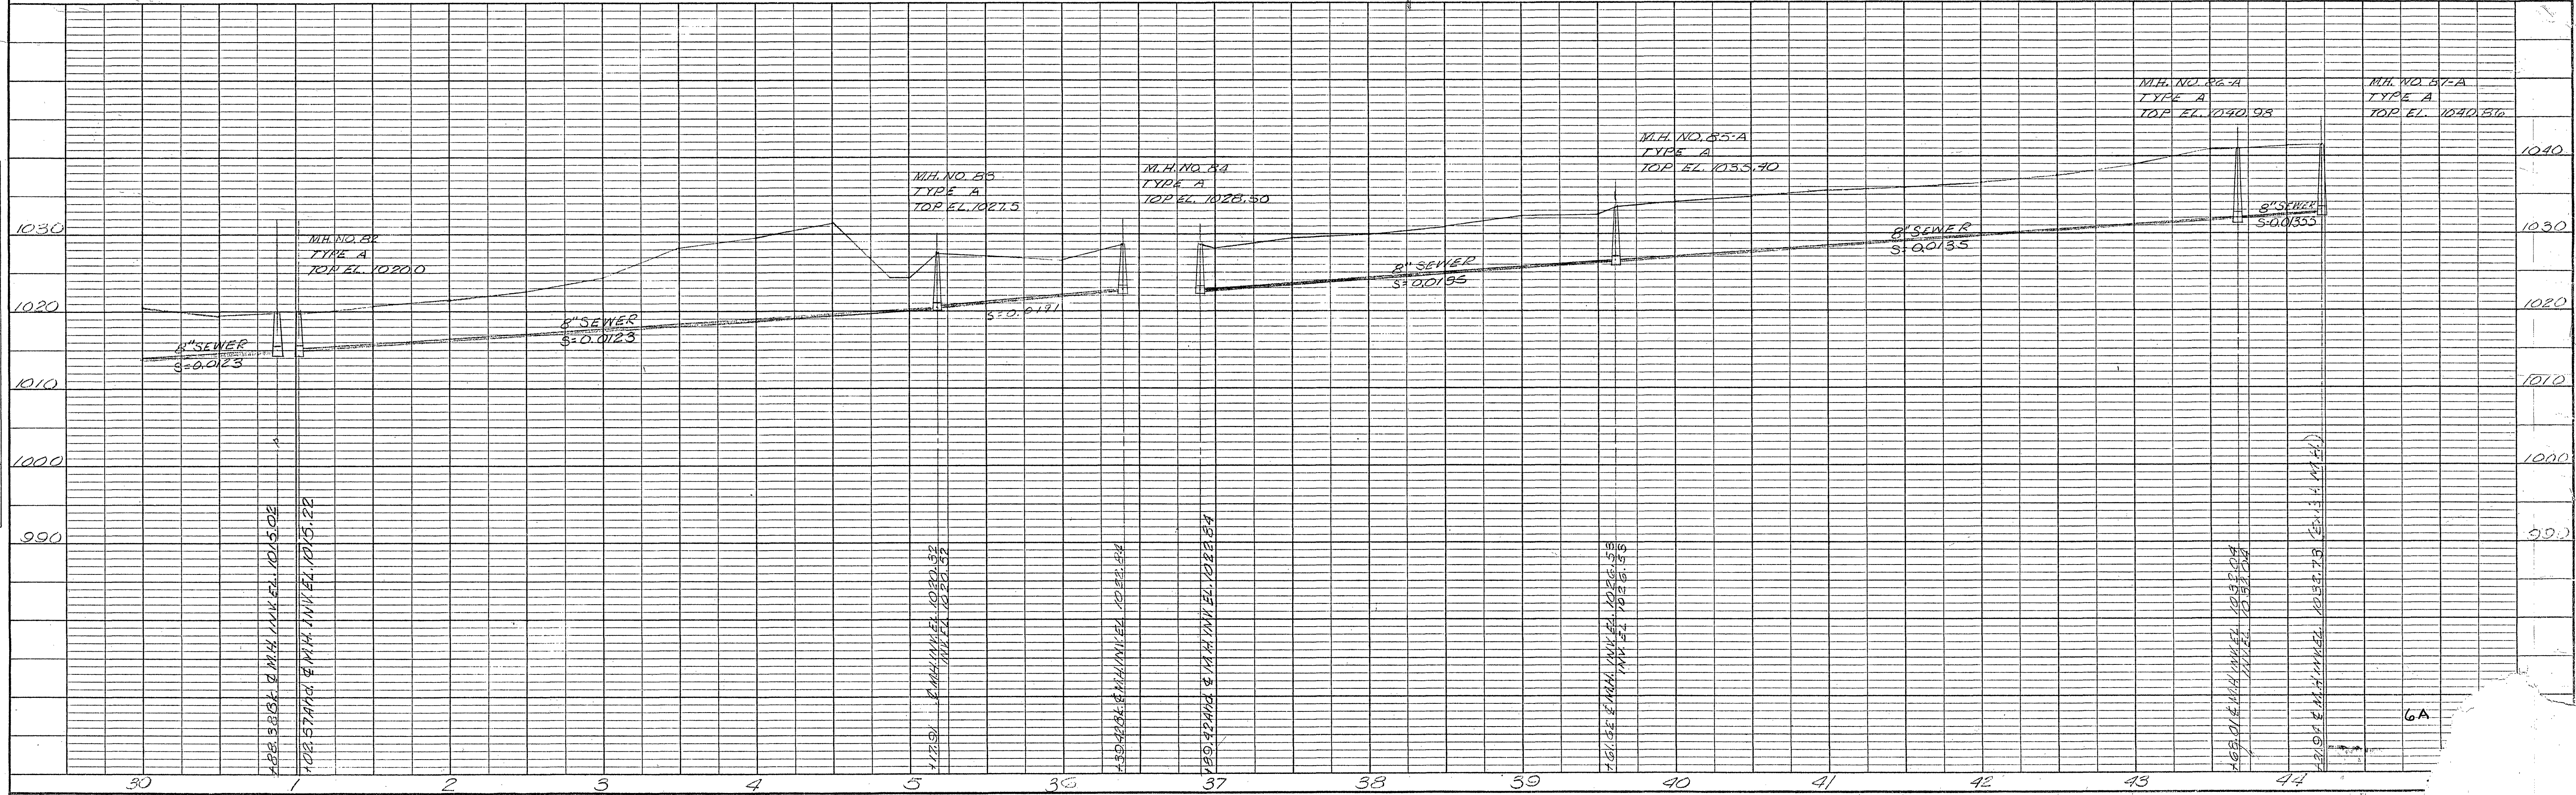


PLAN	SURVEYED	BY	DATE
NOTE BOOK	PLOTTED		
NO.	ALIGNMENT CHECKED		
	RT. OF WAY CHECKED		

PROFILE	SURVEYED	BY	DATE
NOTE BOOK	PLOTTED		
NO.	GRADES CHECKED		
	EX. AT NOTE		
	STRUCTURE NOTATION		

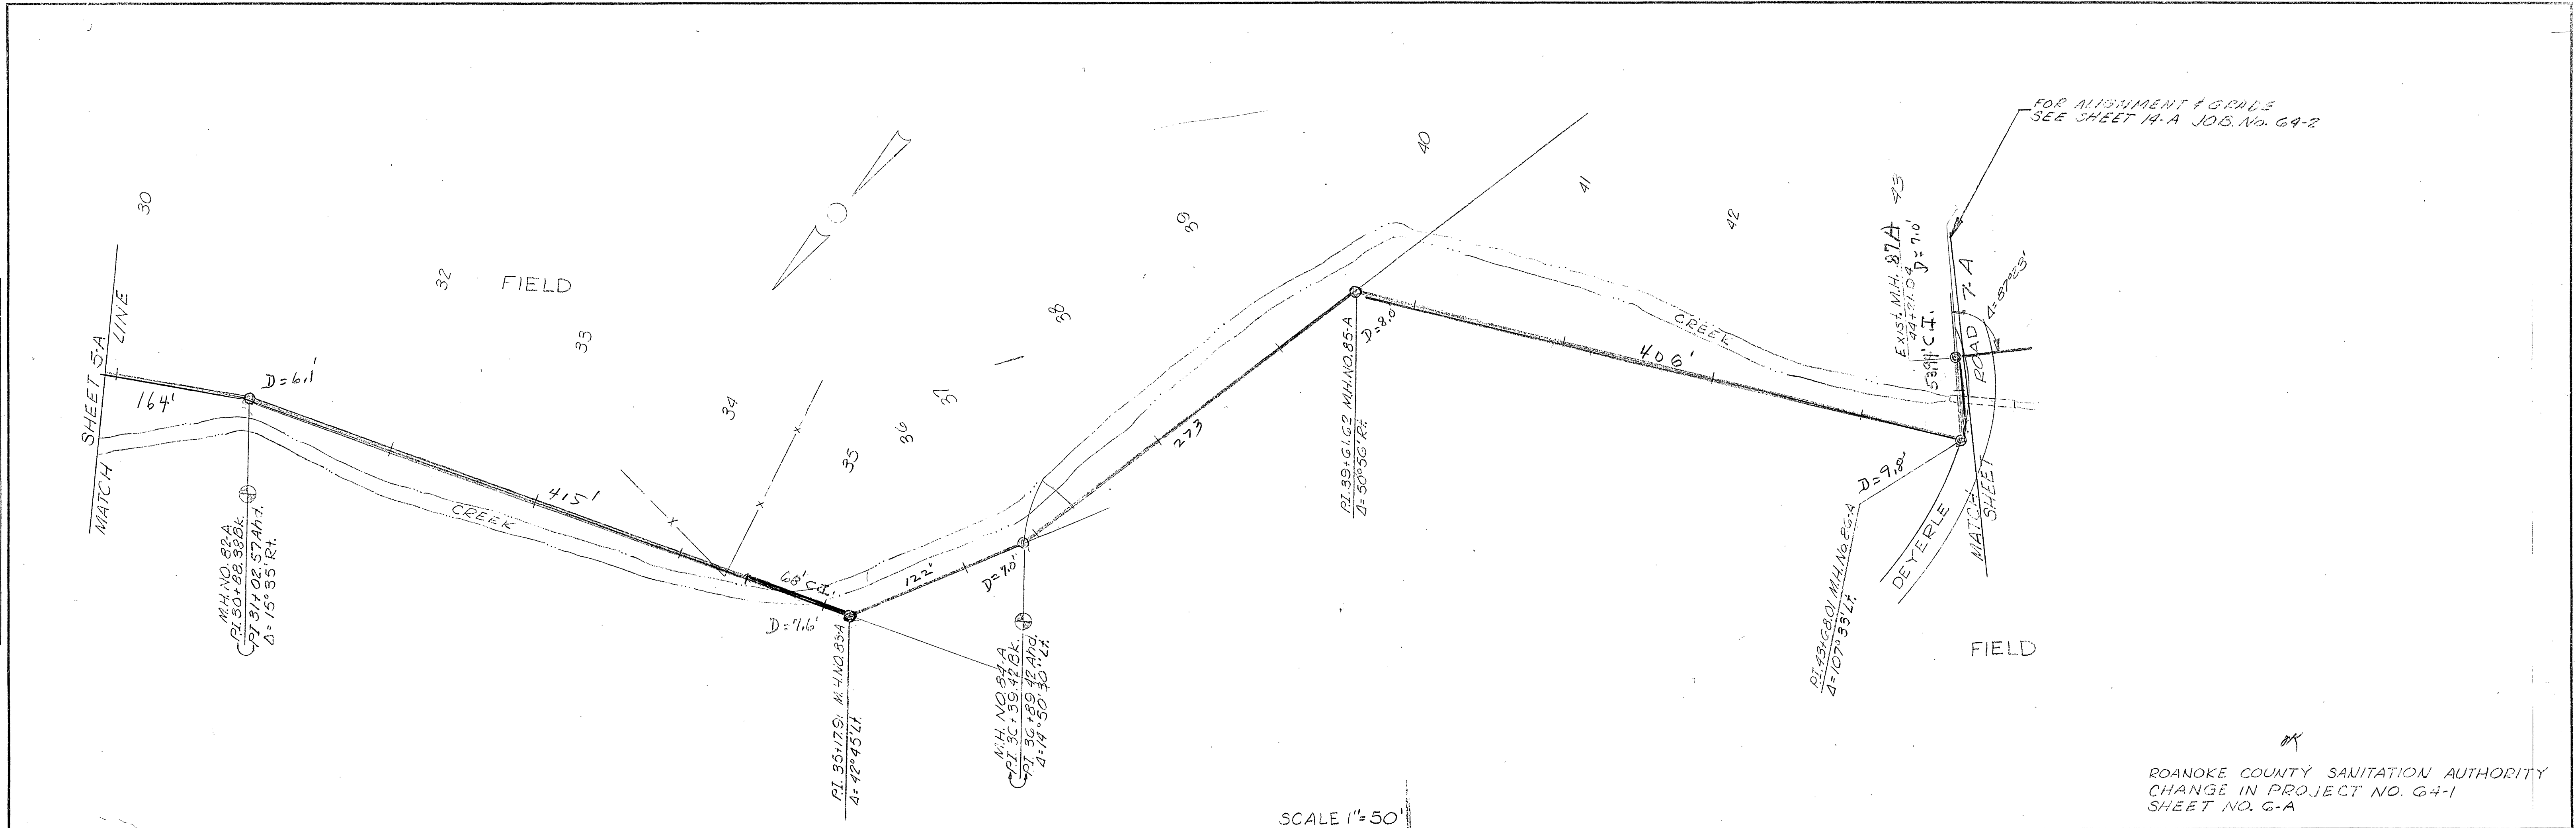

ROANOKE COUNTY SANITATION AUTHORITY
CHANGE IN PROJECT NO. G4-1
SHEET NO. G-A