
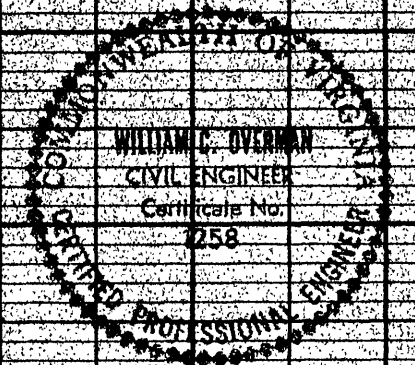
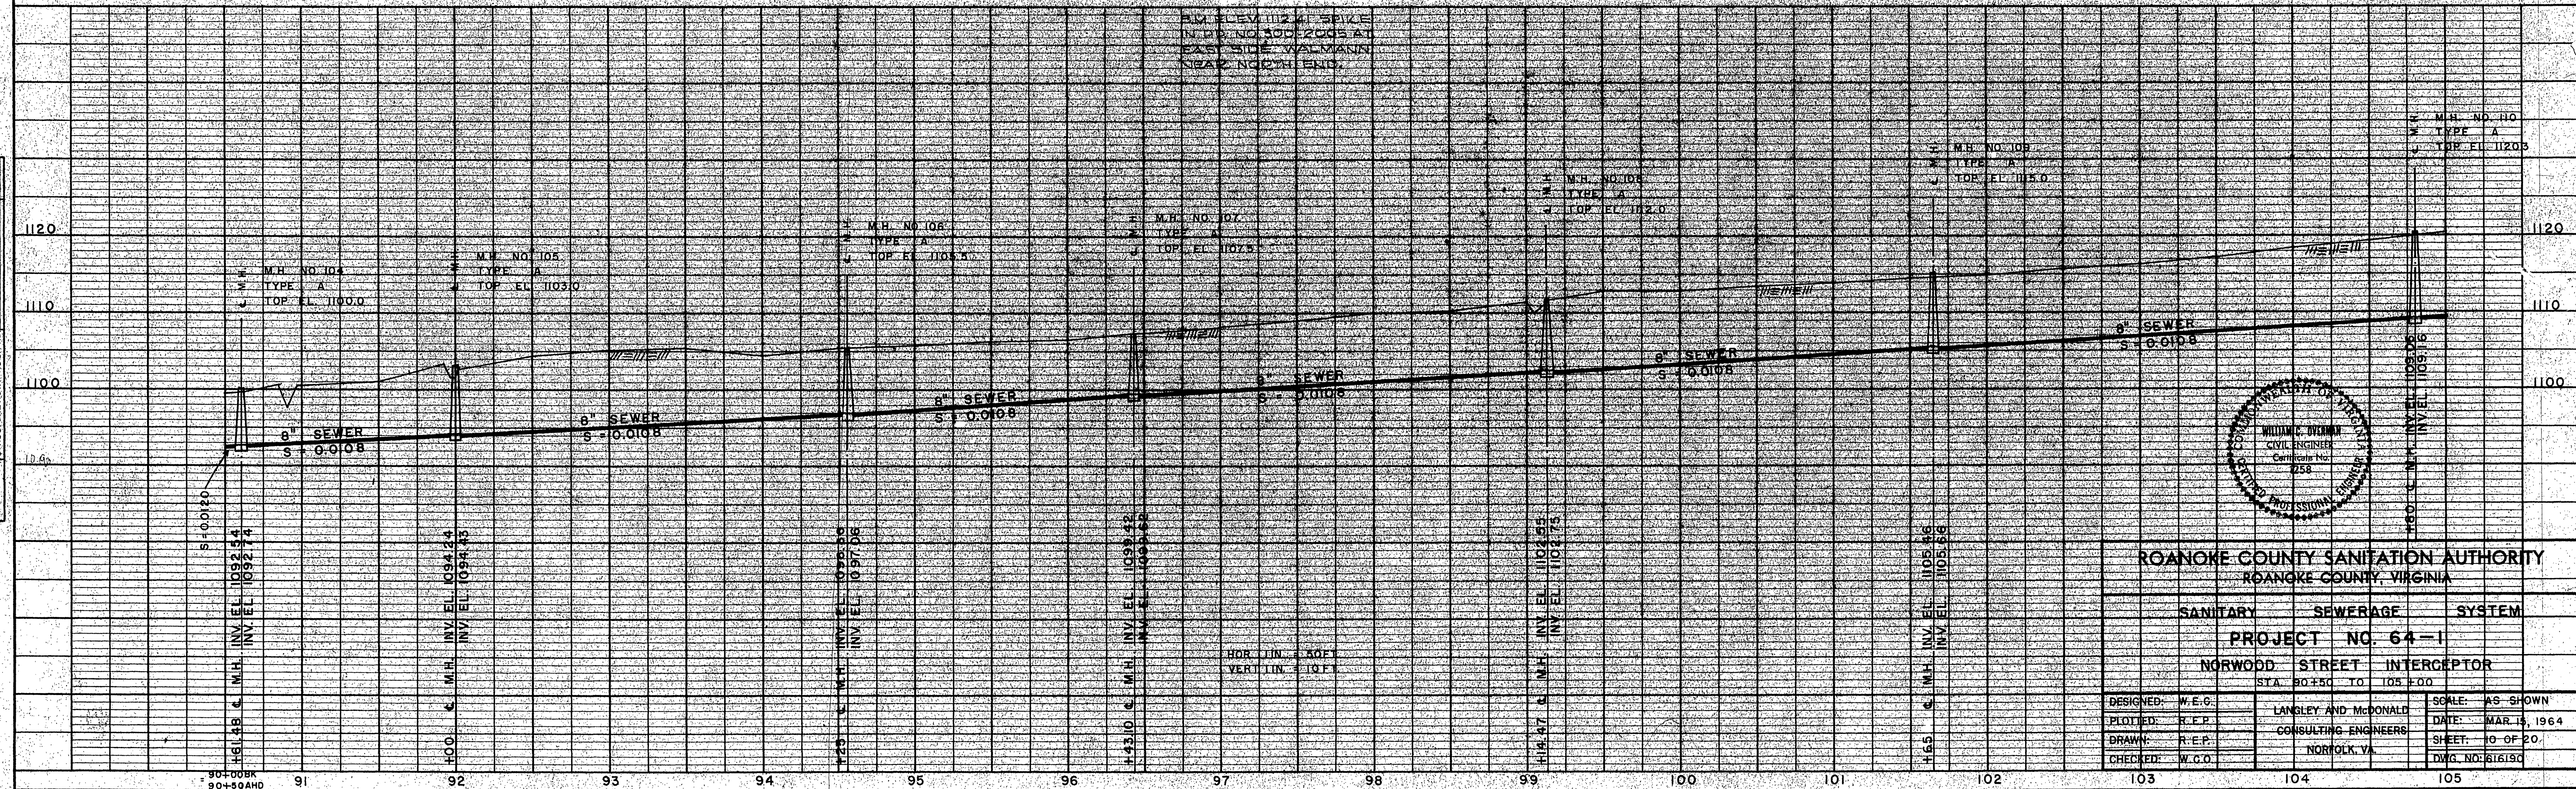


PLAN	DATE	BY	DATE	BY
SURVEYED	3/17/64	D. F. D.		
NOTED	3/17/64	D. F. D.		
NOTE BOOK				
NO.				

PROFILE	DATE	BY	DATE	BY
SURVEYED	3/17/64	D. F. D.		
NOTED	3/17/64	D. F. D.		
NOTE BOOK				
NO.				

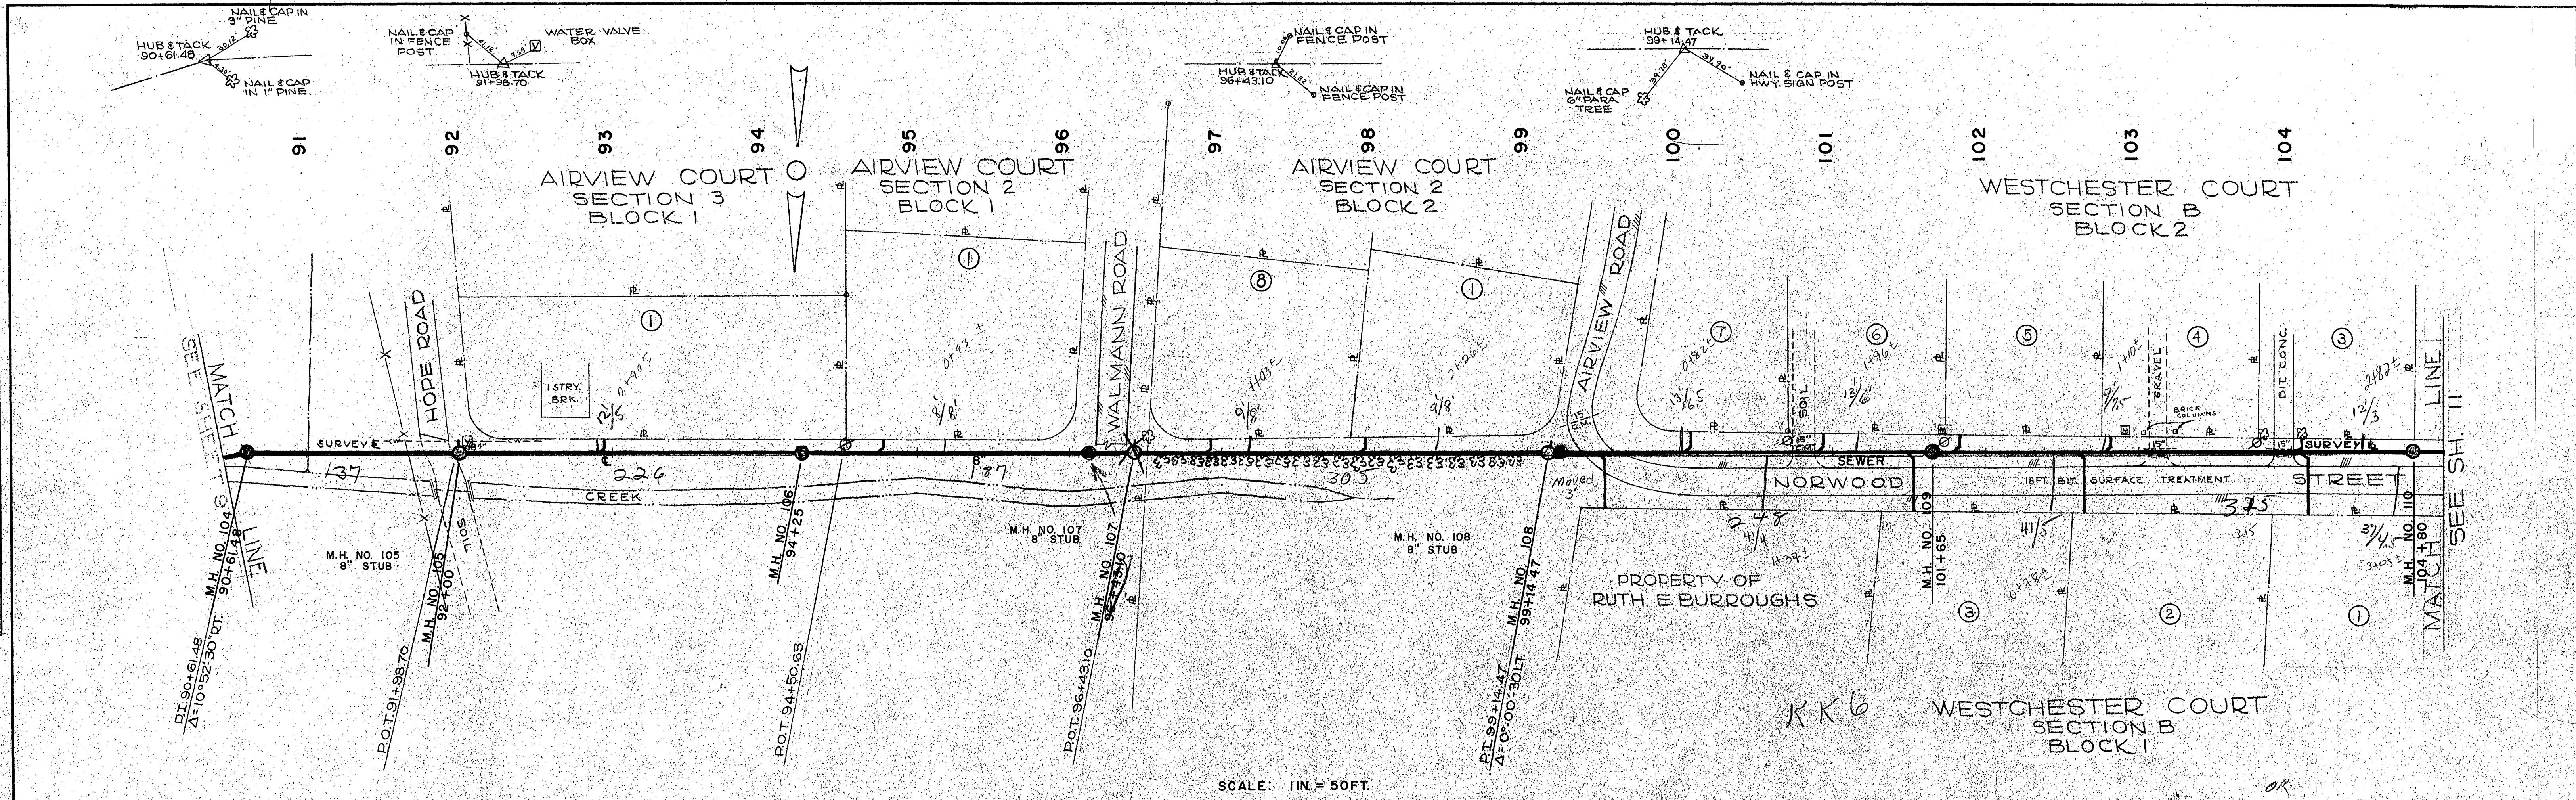

ROANOKE COUNTY SANITATION AUTHORITY ROANOKE COUNTY, VIRGINIA		
SANITARY	SEWERAGE	SYSTEM
PROJECT NO. 64-1		
NORWOOD STREET INTERCEPTOR		
STA. 90+50	TO	105+00
DESIGNED: W.E.G.	LANGLEY AND McDONALD	SCALE: AS SHOWN
PLOTTED: R.E.P.	CONSULTING ENGINEERS	DATE: MAR 15, 1964
DRAWN: R.E.P.	NORFOLK, VA.	SHEET: 10 OF 20
CHECKED: W.C.O.		DWG. NO. 616190