

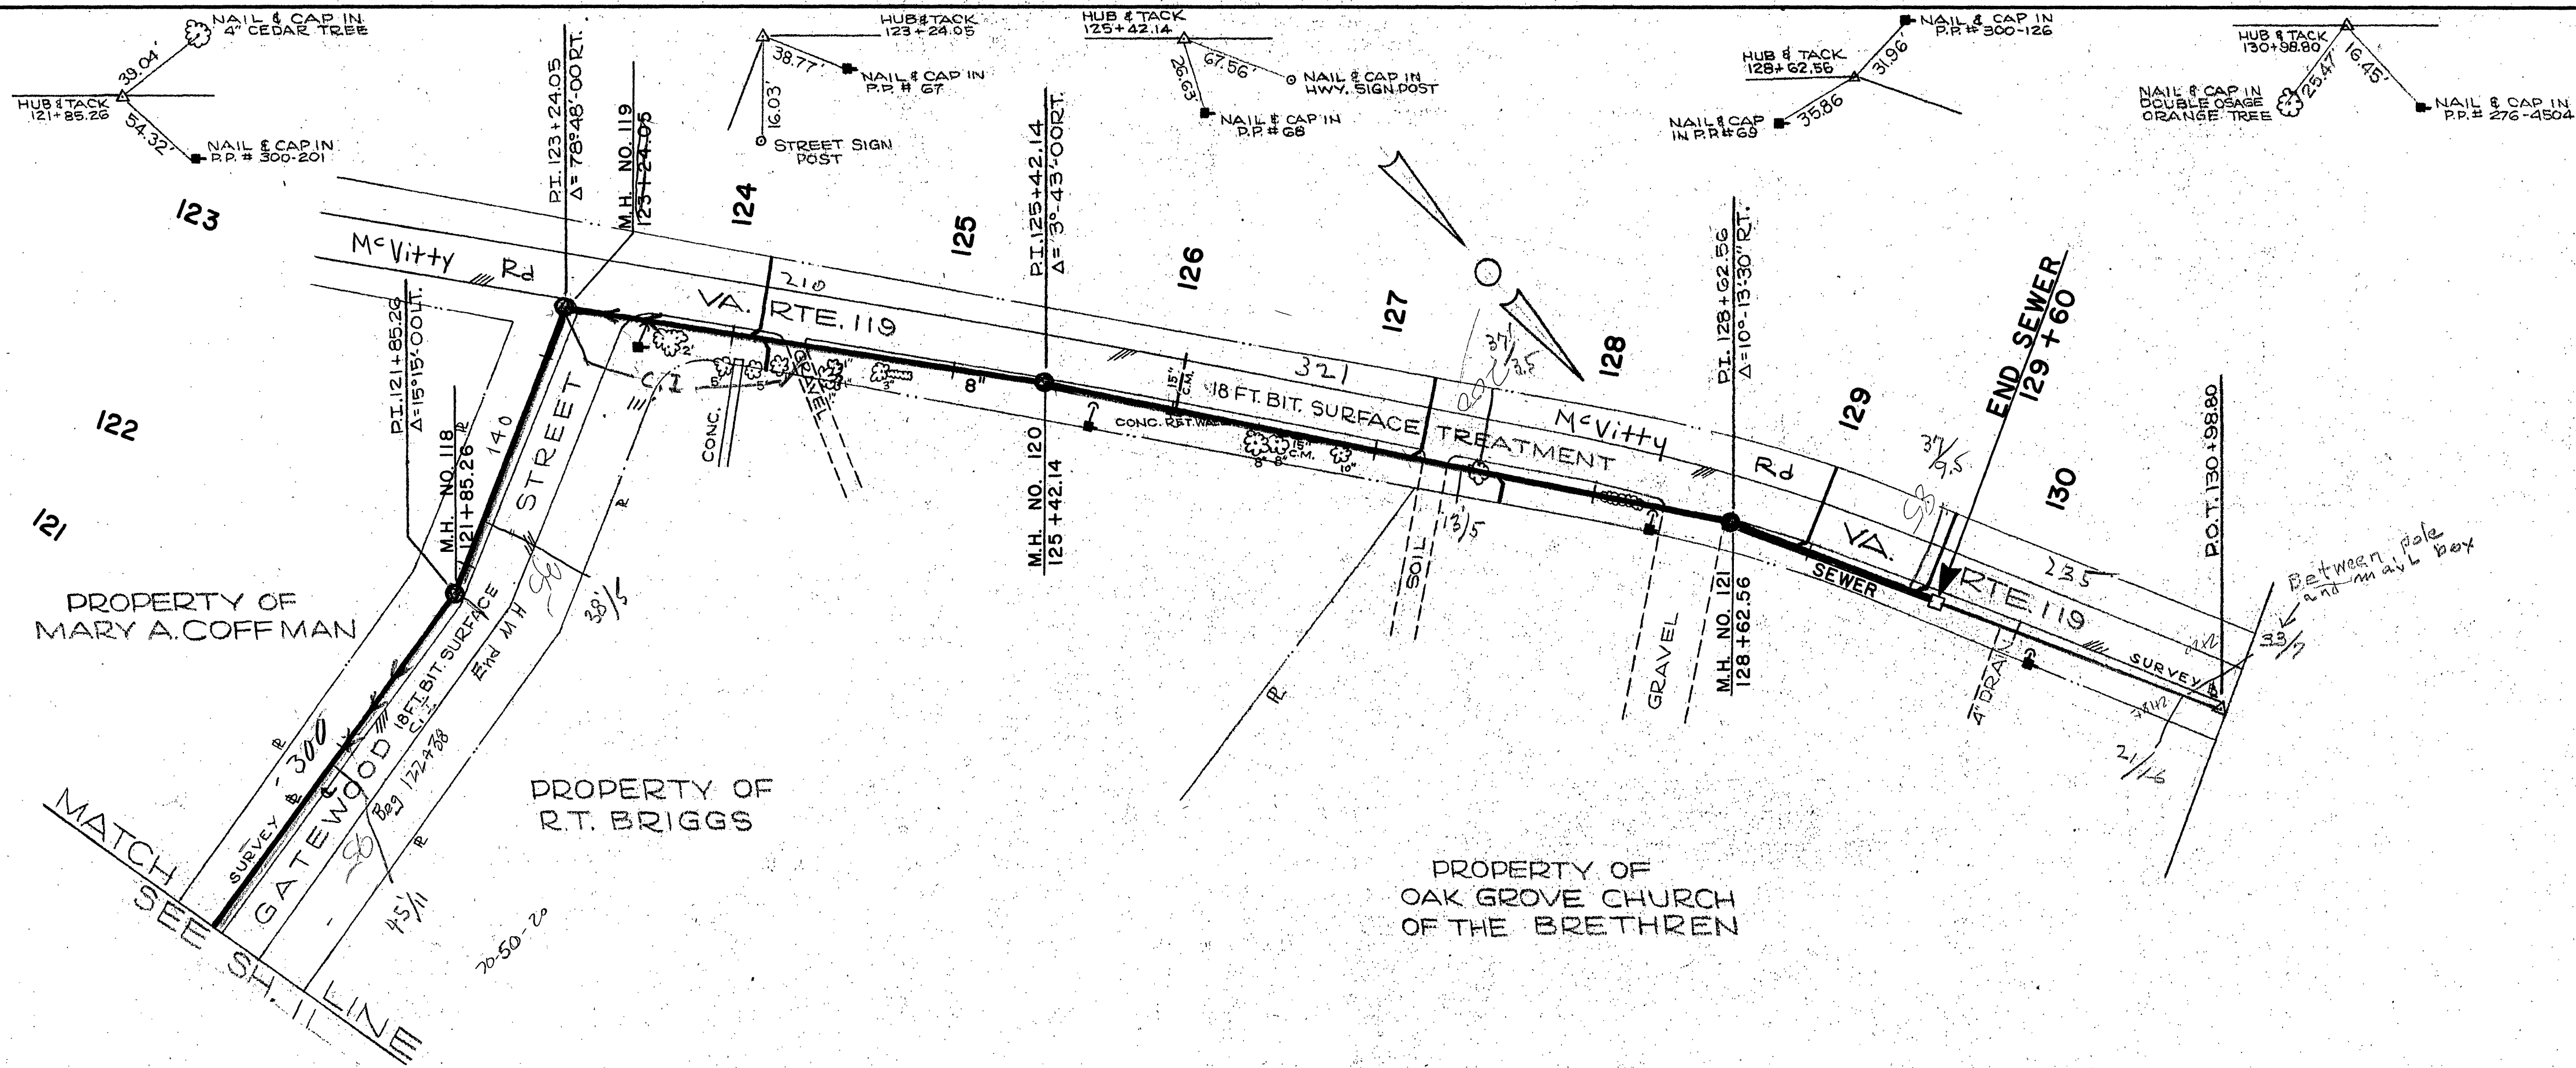


PLAN	DATE	BY	DATE	BY
SURVEYED	3-27-64	G.E.C.	3-27-64	G.E.C.
NOTE BOOK				
NO.				

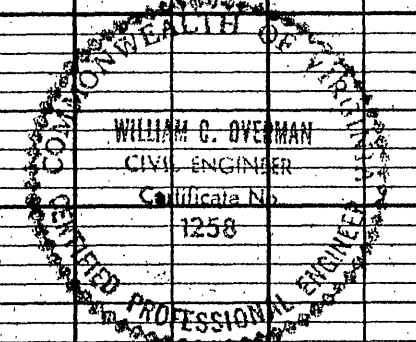

SCALE 1 IN = 50 FT.

PROFILE	DATE	BY	DATE	BY
SURVEYED	3-27-64	G.E.C.	3-27-64	G.E.C.
NOTE BOOK				
NO.				

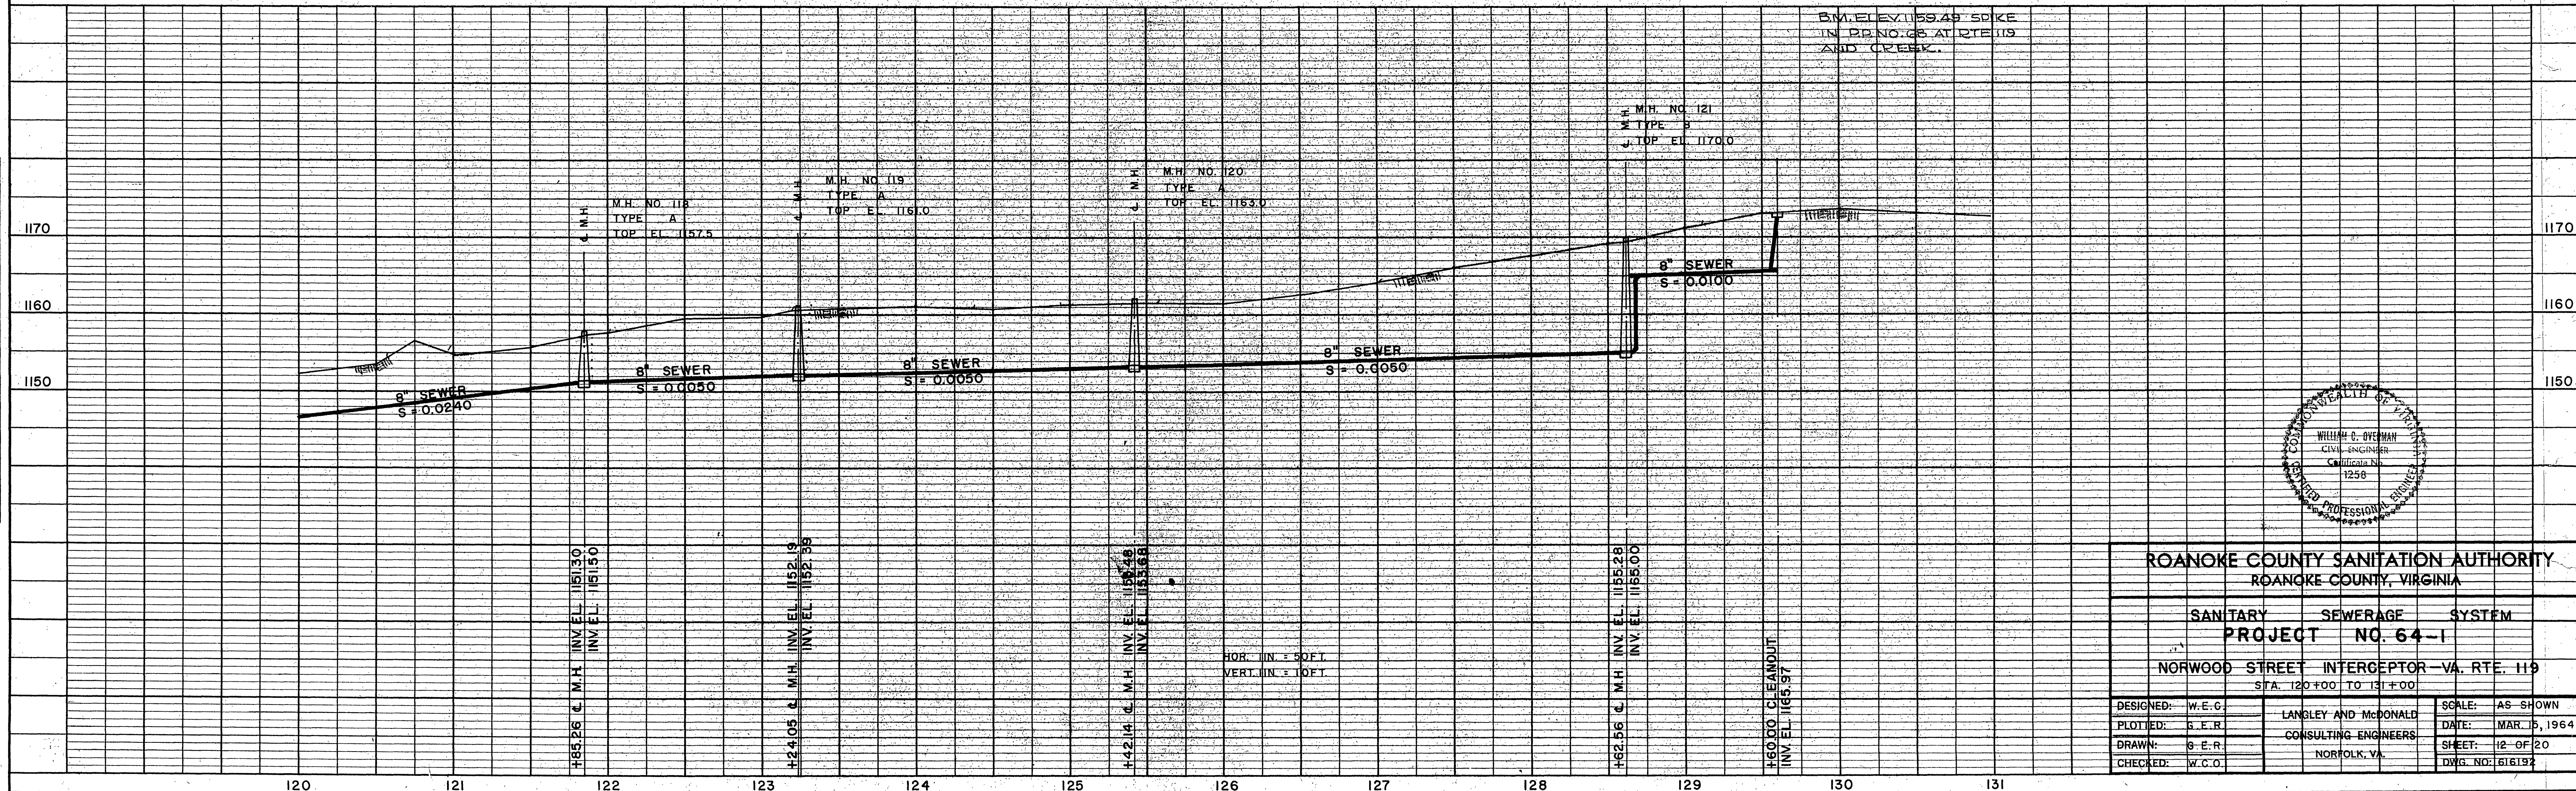

ROANOKE COUNTY SANITATION AUTHORITY ROANOKE COUNTY, VIRGINIA		
SANITARY SEWERAGE SYSTEM		
PROJECT NO. 64-1		
NORWOOD STREET INTERCEPTOR - VA. RTE. 119 STA. 120+00 TO 131+00		
DESIGNED: W.E.C.	LANGLEY AND McDONALD	SCALE: AS SHOWN
PLOTTED: G.E.R.	CONSULTING ENGINEERS	DATE: MAR. 15, 1964
DRAWN: G.E.R.	NORFOLK, VA.	SHEET: 12 OF 20
CHECKED: W.C.O.		DWG. NO. 616132