
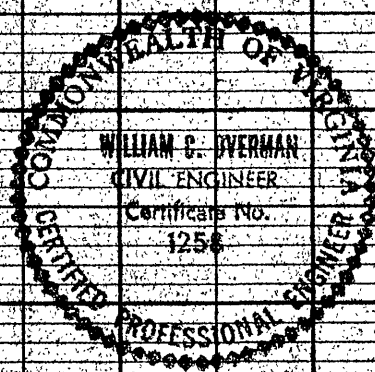
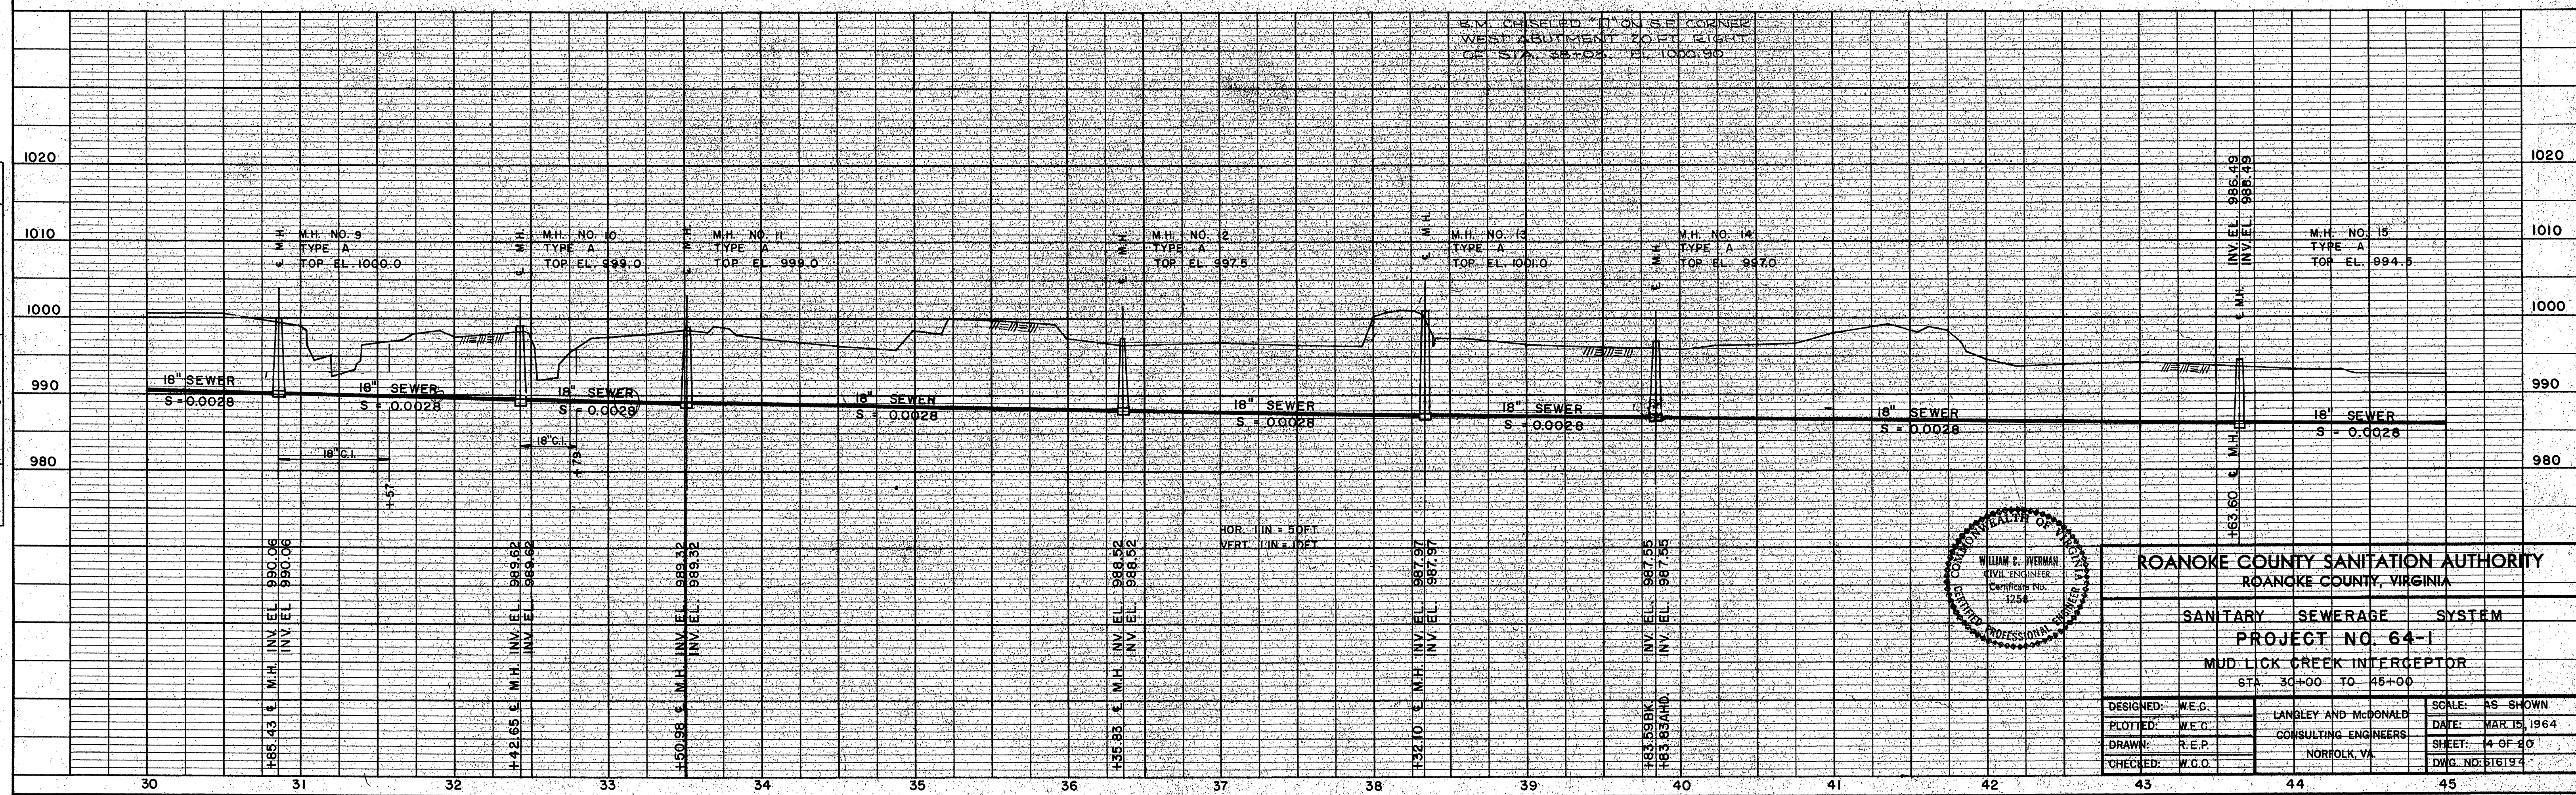


PLAN	DATE	BY
SURVEYED	5-4-53	W.E.C.
PLOTTED	5-10-53	W.E.C.
NOTE BOOK		
NO.		

PROFILE	DATE	BY
SURVEYED	5-4-53	W.E.C.
PLOTTED	5-10-53	W.E.C.
NOTE BOOK		
NO.		

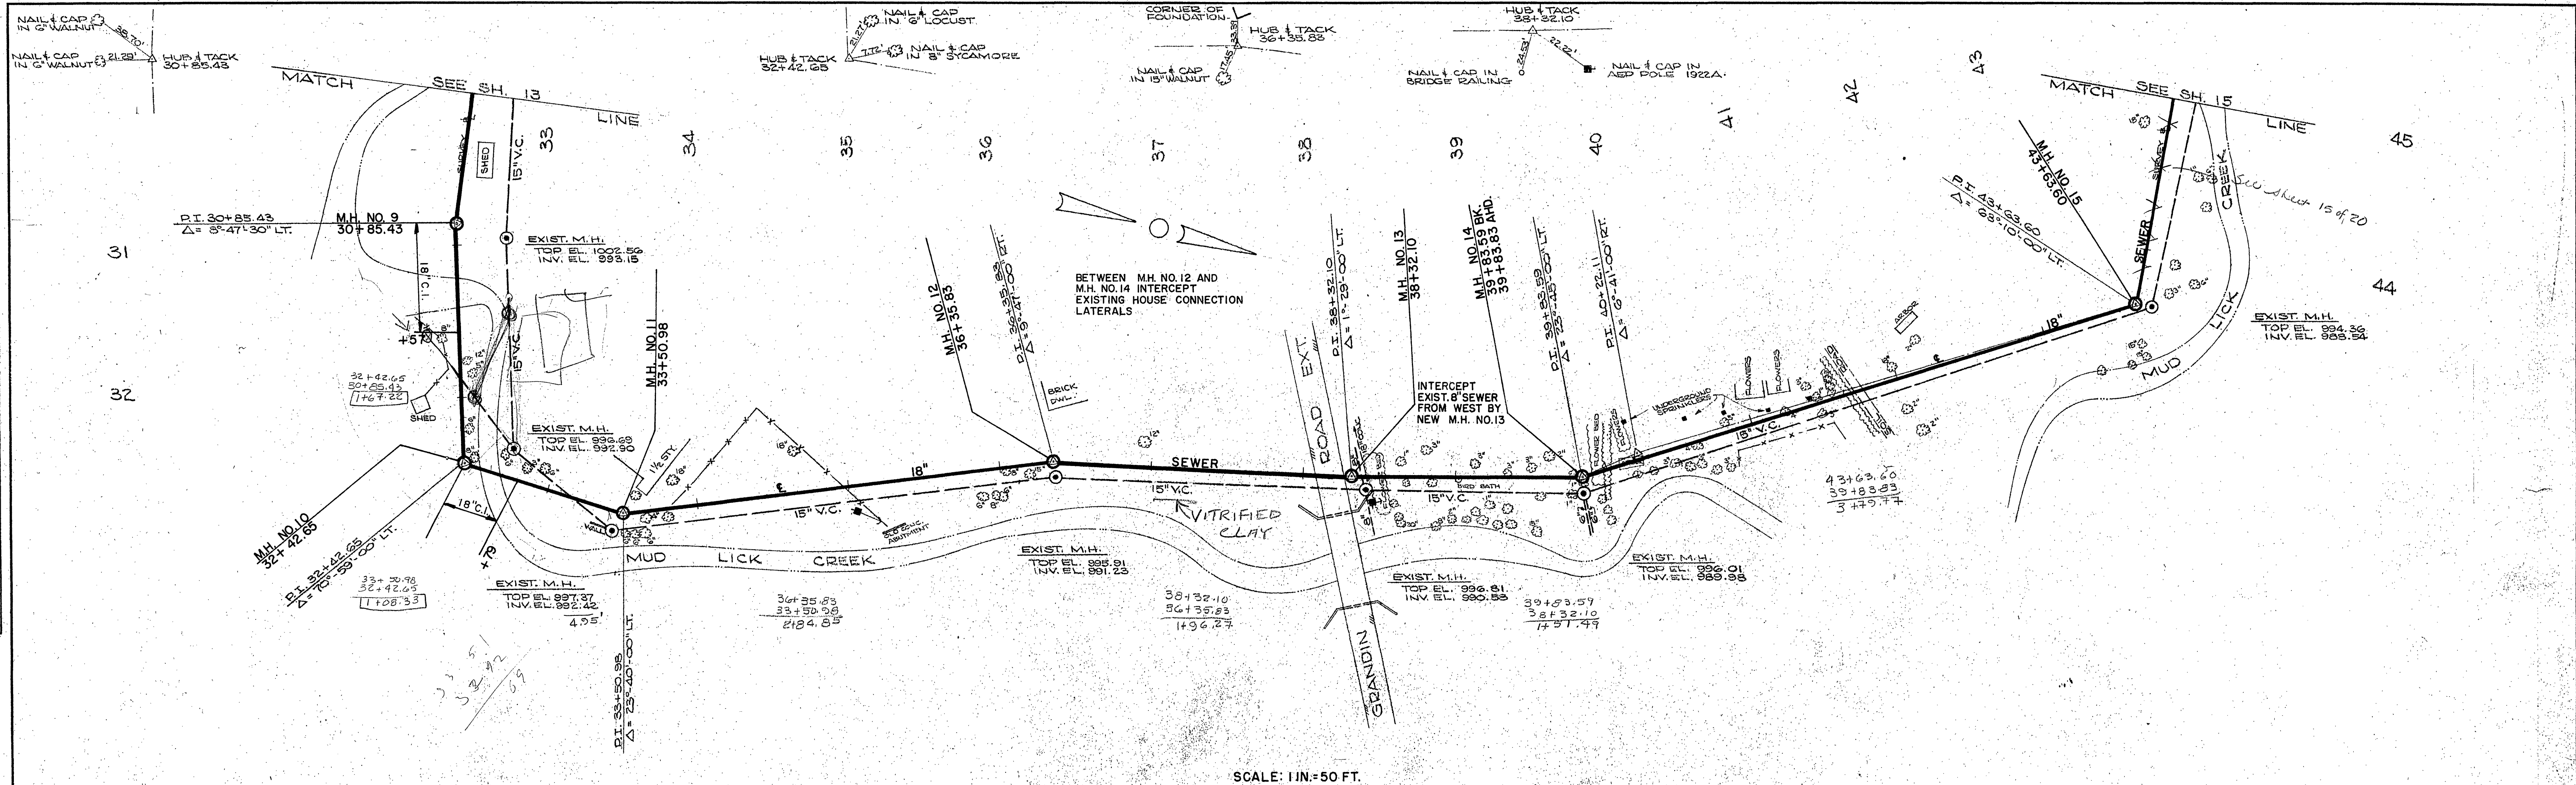

ROANOKE COUNTY SANITATION AUTHORITY
ROANOKE COUNTY, VIRGINIA

SANTARY SEWERAGE SYSTEM
PROJECT NO. 64-1
MUD LICK CREEK INTERCEPTOR
STA. 30+00 TO 45+00

DESIGNED: W.E.C.	LANDLEY AND McDONALD	SCALE: AS SHOWN
PLOTTED: W.E.C.	DATE: MAR. 15, 1964	
DRAWN: R.E.P.	CONSULTING ENGINEERS	SHEET: 4 OF 20
CHECKED: W.E.C.	NORFOLK, VA.	DWG. NO. 516192