

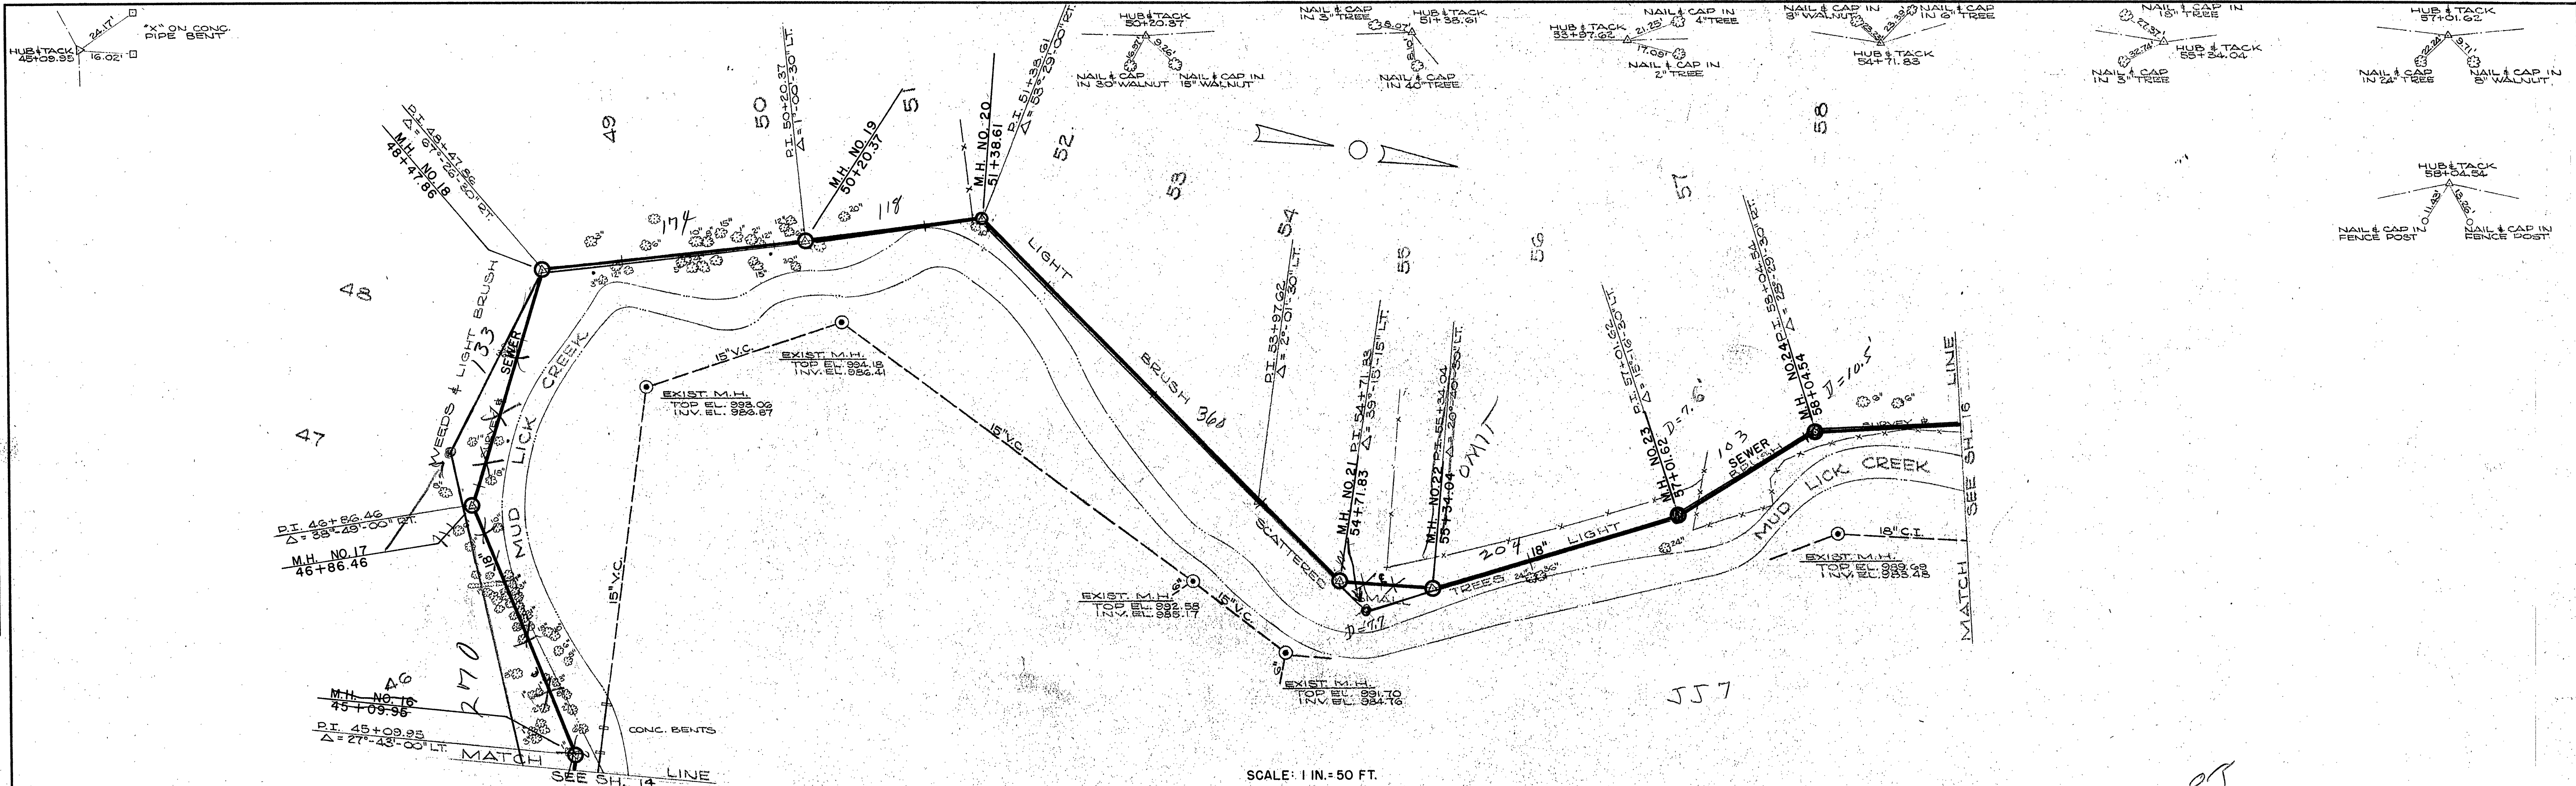


PLAN	NO.	NOTE BOOK	SURVEYED PLOTTED ALIGNMENT CHECKED BY	DATE
			W.T.B.	10-17-63
			R.E.D.	10-22-63

PROFILE	NO.	NOTE BOOK	SURVEYED PLOTTED GRADES CHECKED BY	DATE
			W.T.B.	10-17-63
			R.E.D.	10-22-63

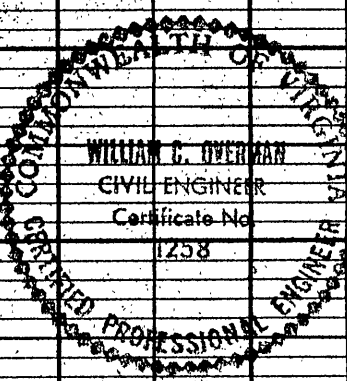

SCALE: 1 IN. = 50 FT.

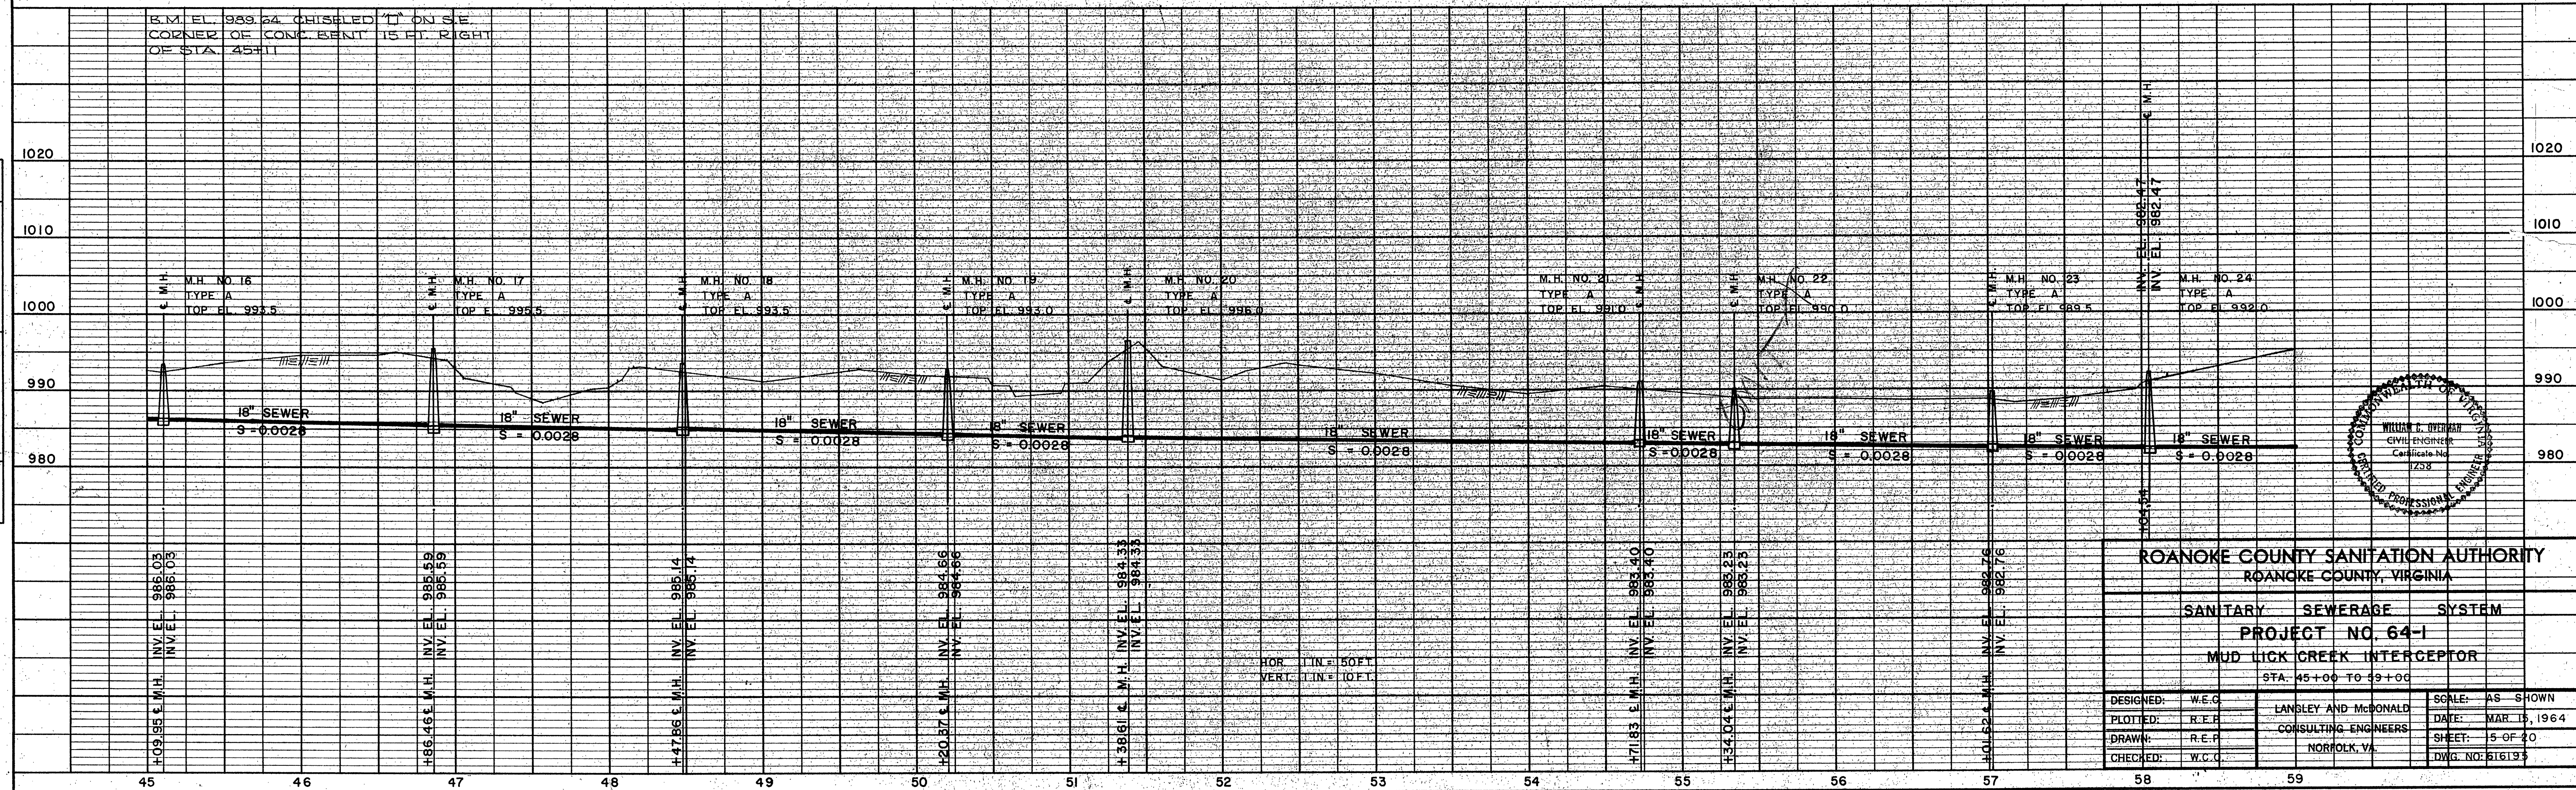

ROANOKE COUNTY SANITATION AUTHORITY
ROANOKE COUNTY, VIRGINIA

SANITARY SEWERAGE SYSTEM
PROJECT NO. 64-1
MUD LICK CREEK INTERCEPTOR
STA. 45+00 TO 59+00

DESIGNED: W.E.O.	LANDSLEY AND McDONALD	SCALE: AS SHOWN
PLOTTED: R.E.F.	CONSULTING ENGINEERS	DATE: MAR. 15, 1964
DRAWN: R.E.F.	NORFOLK, VA.	SHEET: 5 OF 20
CHECKED: W.C.C.		DWG. NO. 616193