
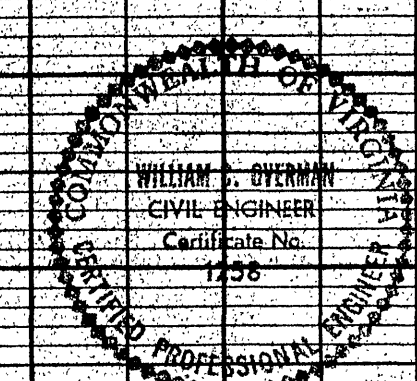


PLAN	DATE	BY	CHKD.
SURVEYED	11-12-65	W.E.C.	R.E.P.
NOTED			
ALIGNED			
CHECKED			
RT. OF WAY			
CHECKED			
NO.			

PROFILE	DATE	BY	CHKD.
SURVEYED	11-12-65	W.E.C.	R.E.P.
NOTED			
CHECKED			
STRUCTURE			
NOTATIONS			
CHECKED			
NO.			

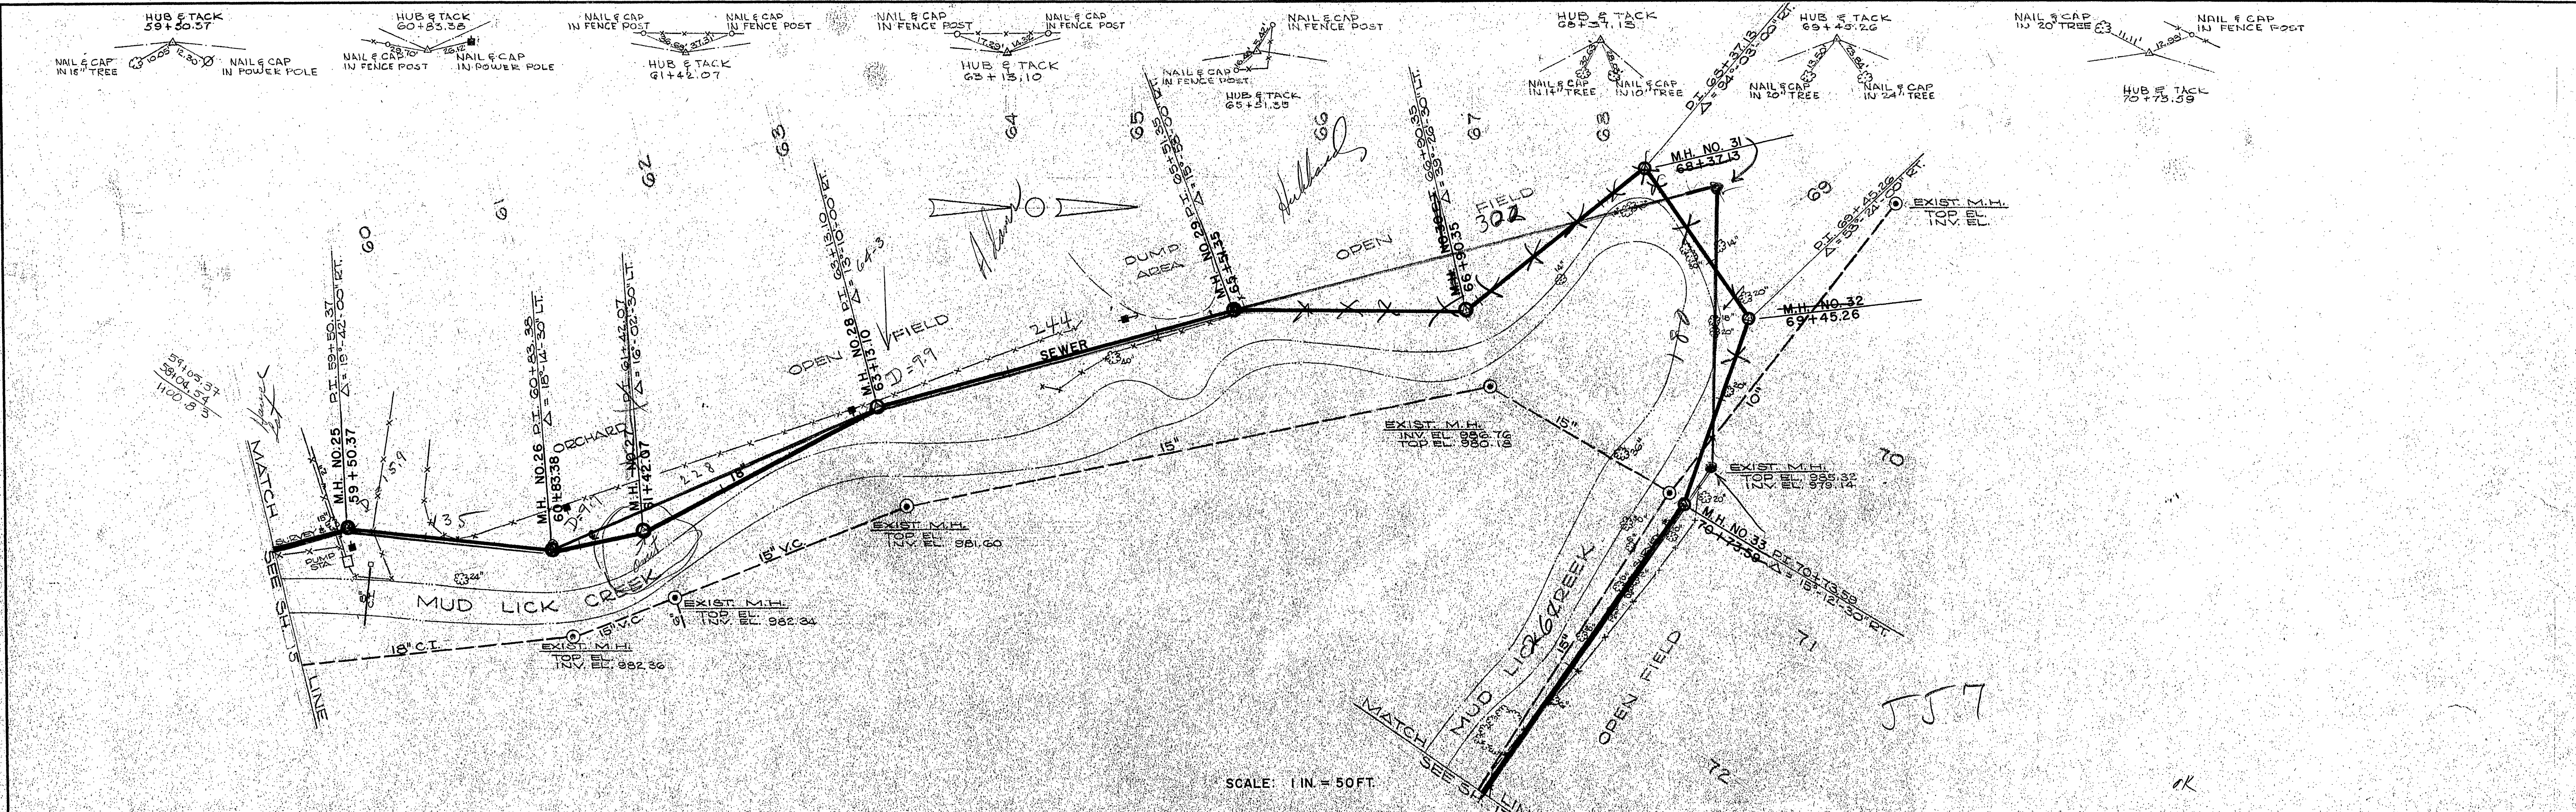

ROANOKE COUNTY SANITATION AUTHORITY ROANOKE COUNTY, VIRGINIA		
SANITARY SEWERAGE SYSTEM		
PROJECT NO. 64-1		
MUD LICK CREEK INTERCEPTOR		
SFA. 59+00 TO 73+00		
DESIGNED: W.E.C.	LANGLEY AND McDONALD	SCALE: AS SHOWN
PLOTTED: R.E.P.	CONSULTING ENGINEERS	DATE: MAR. 15, 1964
DRAWN: R.E.P.	NORFOLK, VA.	SHEET: 16 OF 20
CHECKED: K.C.O.		DWG. NO. 616192