

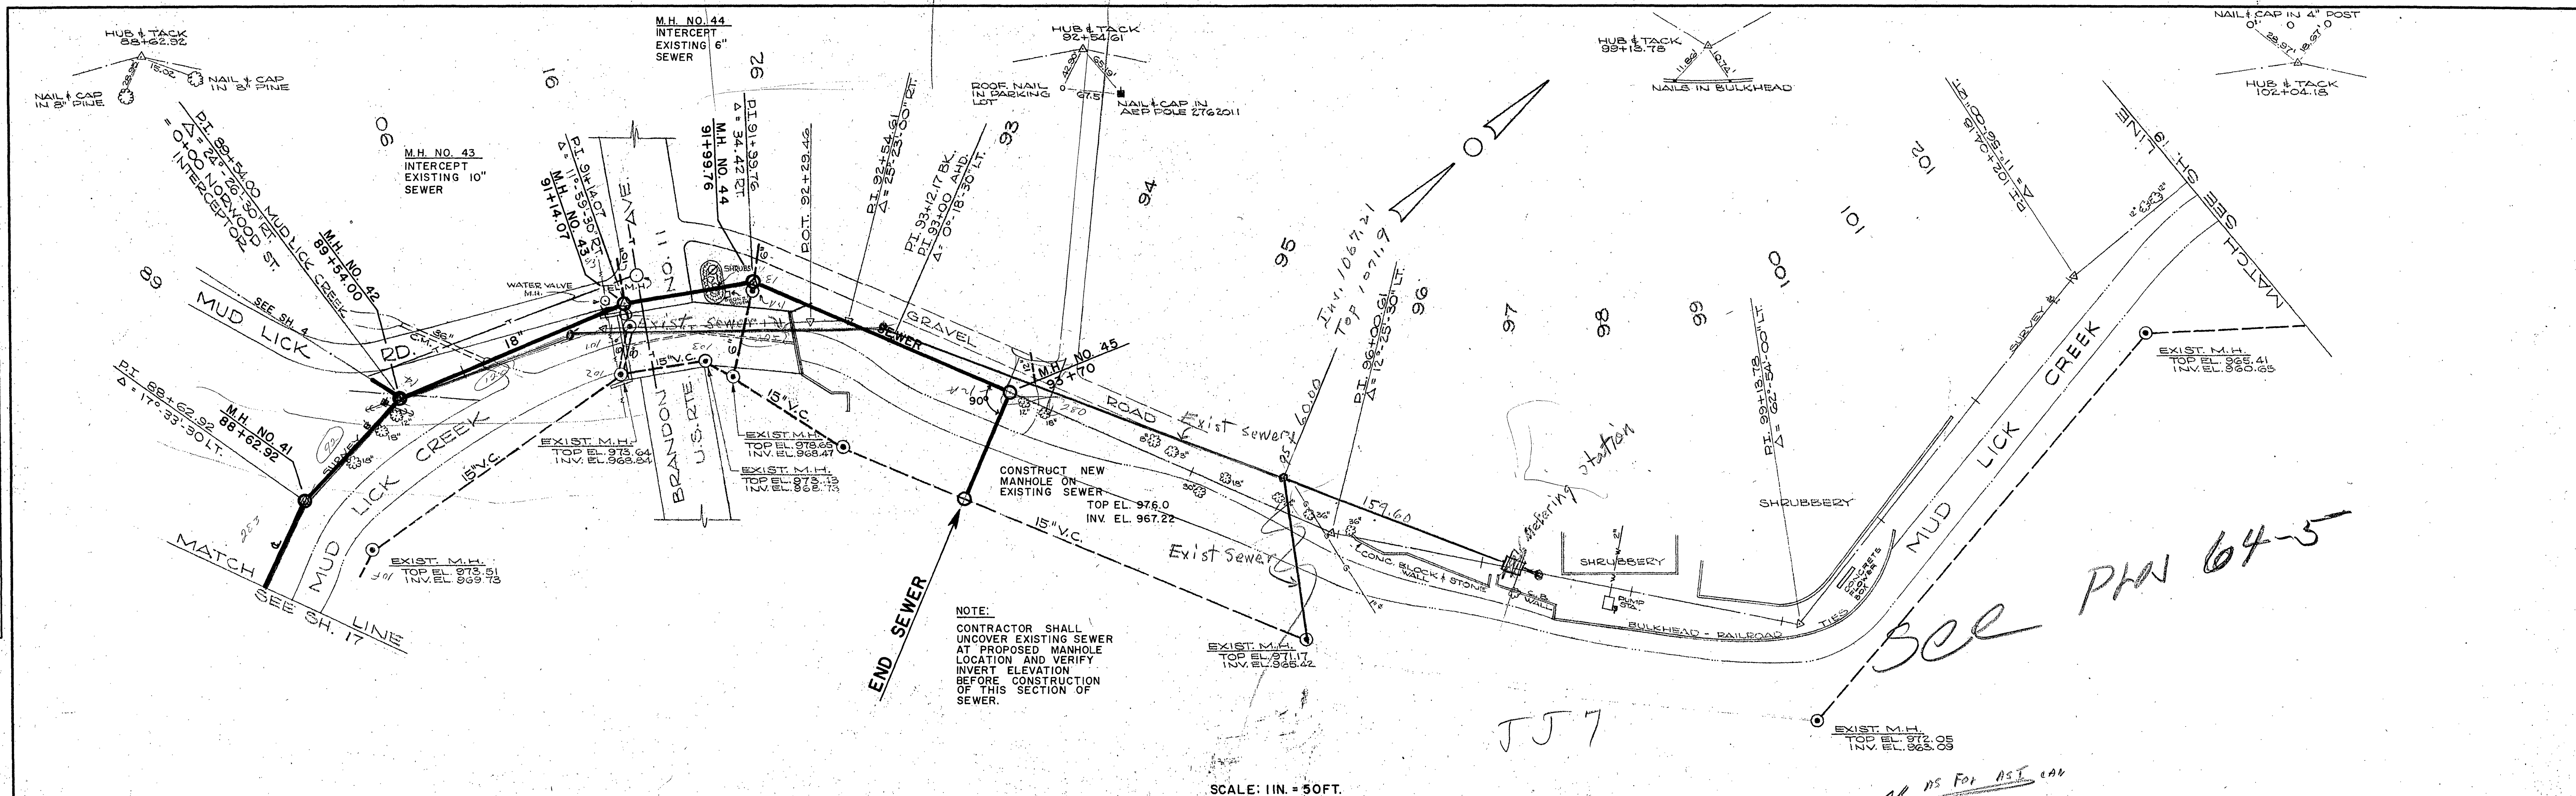


PLAN	DATE	BY	CHKD	DATE	BY	CHKD
NO.	12-2-53	AKM	RED	3-22-54	AKM	RED
NO.						
NO.						

PROFILE	DATE	BY	CHKD	DATE	BY	CHKD
NO.	12-2-53	AKM	RED	3-22-54	AKM	RED
NO.						
NO.						

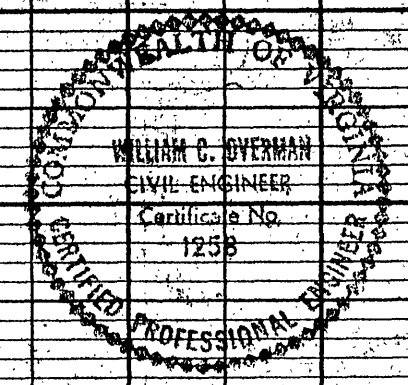

SCALE: 1" = 50 FT.

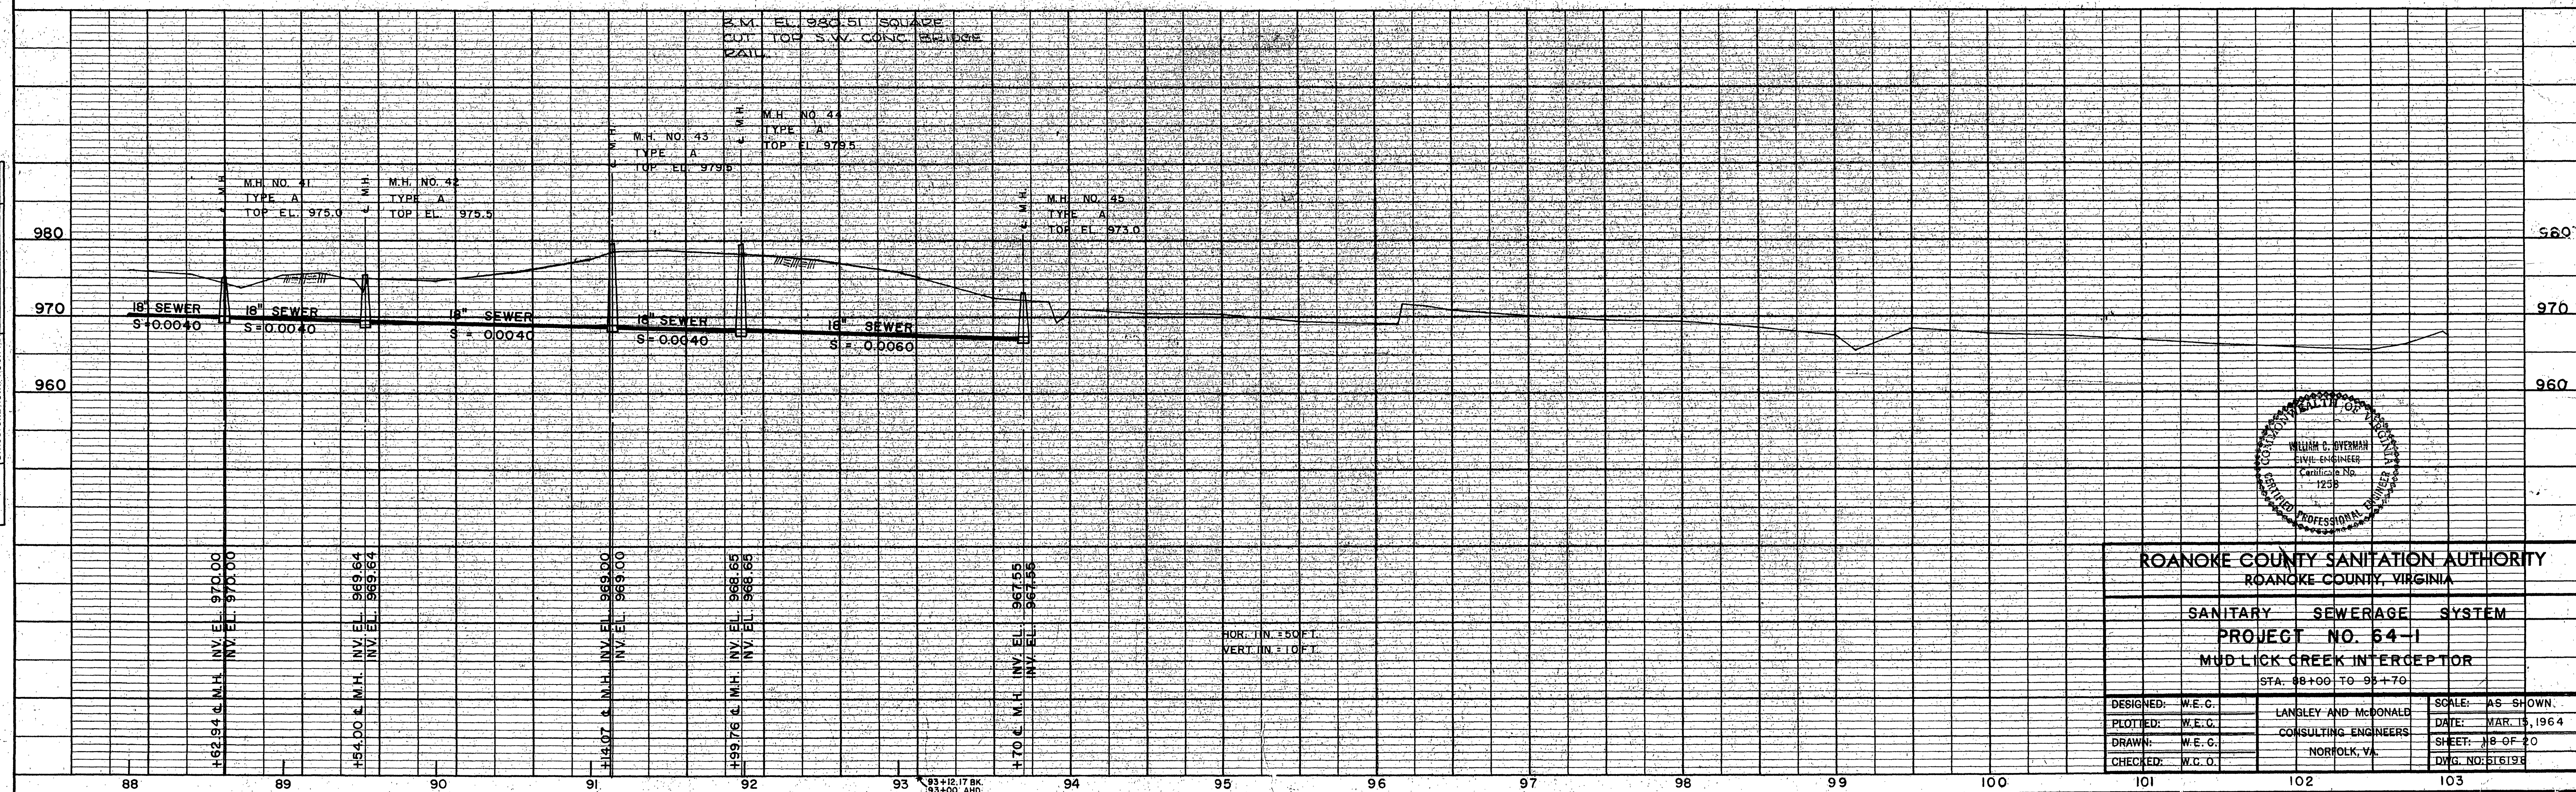

ROANOKE COUNTY SANITATION AUTHORITY ROANOKE COUNTY, VIRGINIA		
SANITARY SEWERAGE SYSTEM		
PROJECT NO. 64-1		
MUD LICK CREEK INTERCEPTOR		
STA. 88+00 TO 95+70		
DESIGNED: W.E.C.	LANGLEY AND McDONALD	SCALE: AS SHOWN
PLOTTED: W.E.C.	CONSULTING ENGINEERS	DATE: MAR. 15, 1964
DRAWN: W.E.C.	NORFOLK, VA.	SHEET: 18 OF 20
CHECKED: W.C.O.		DWG. NO. 616198