
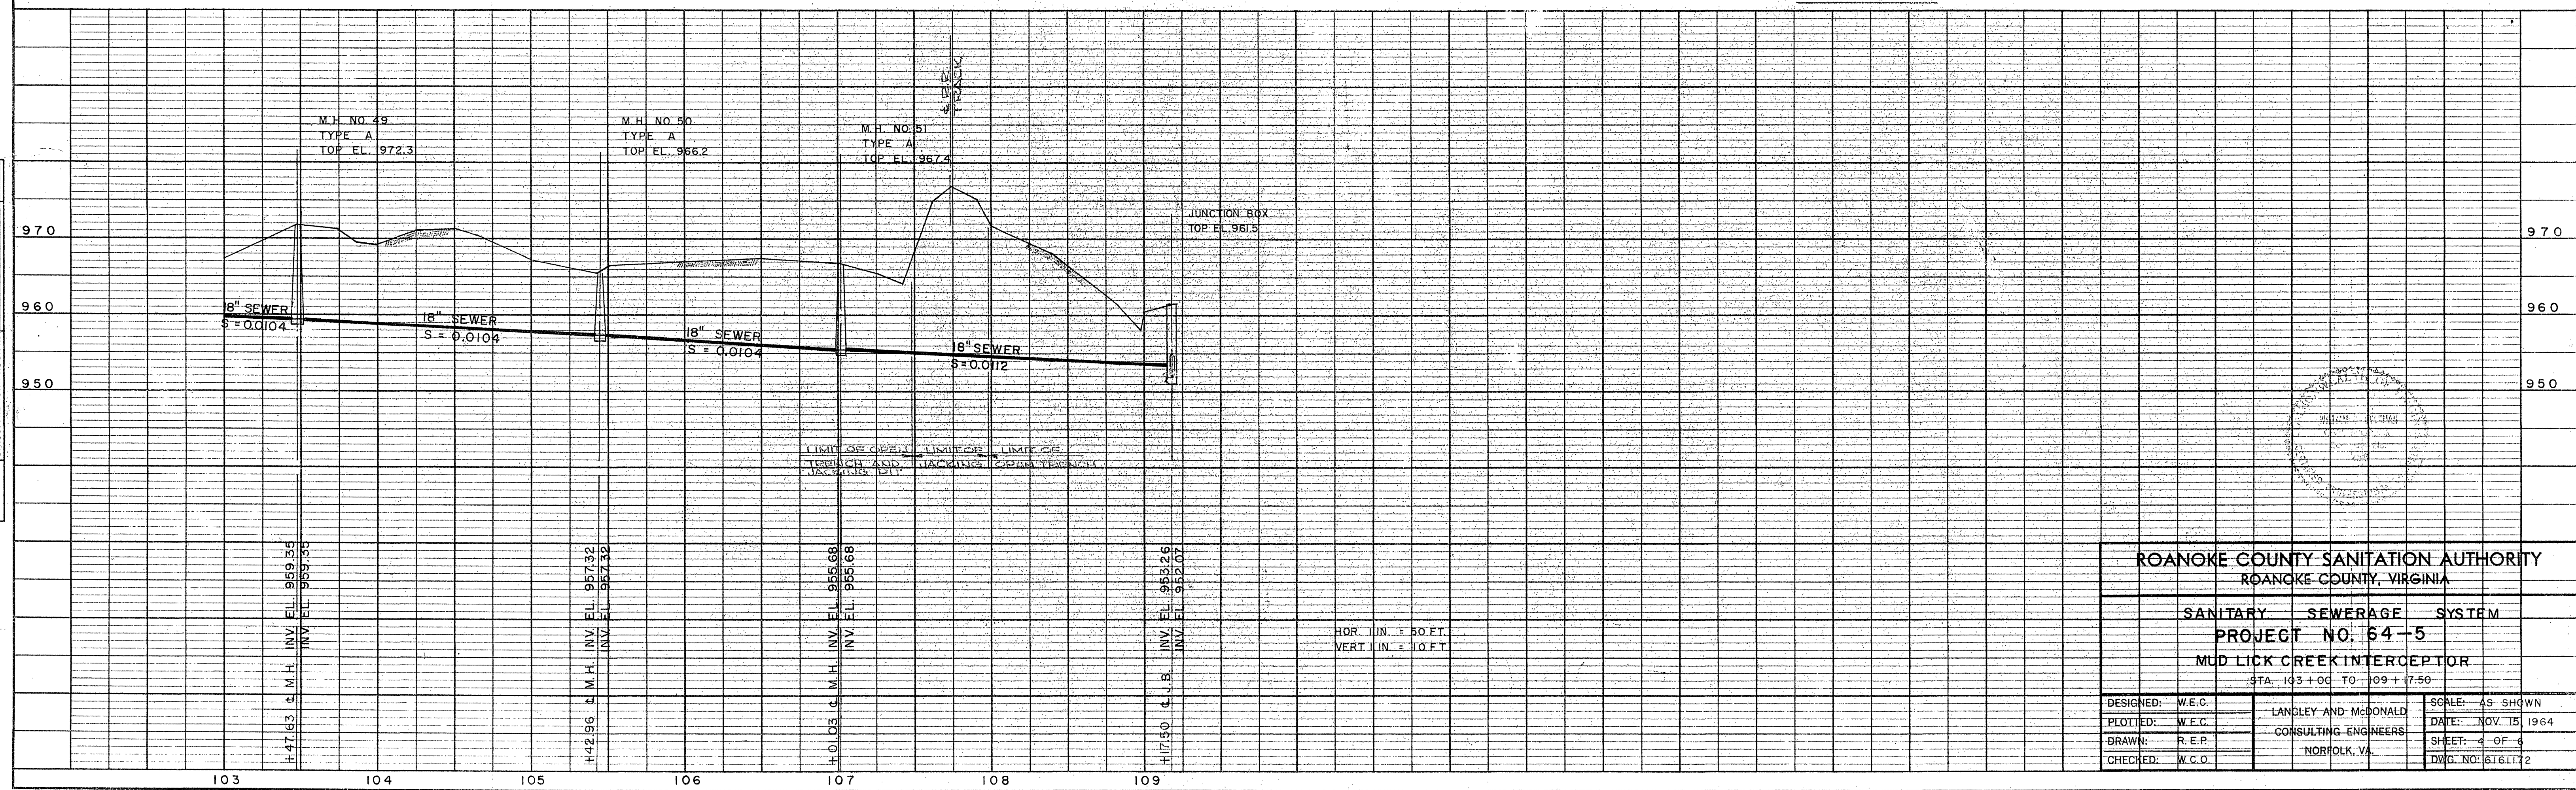
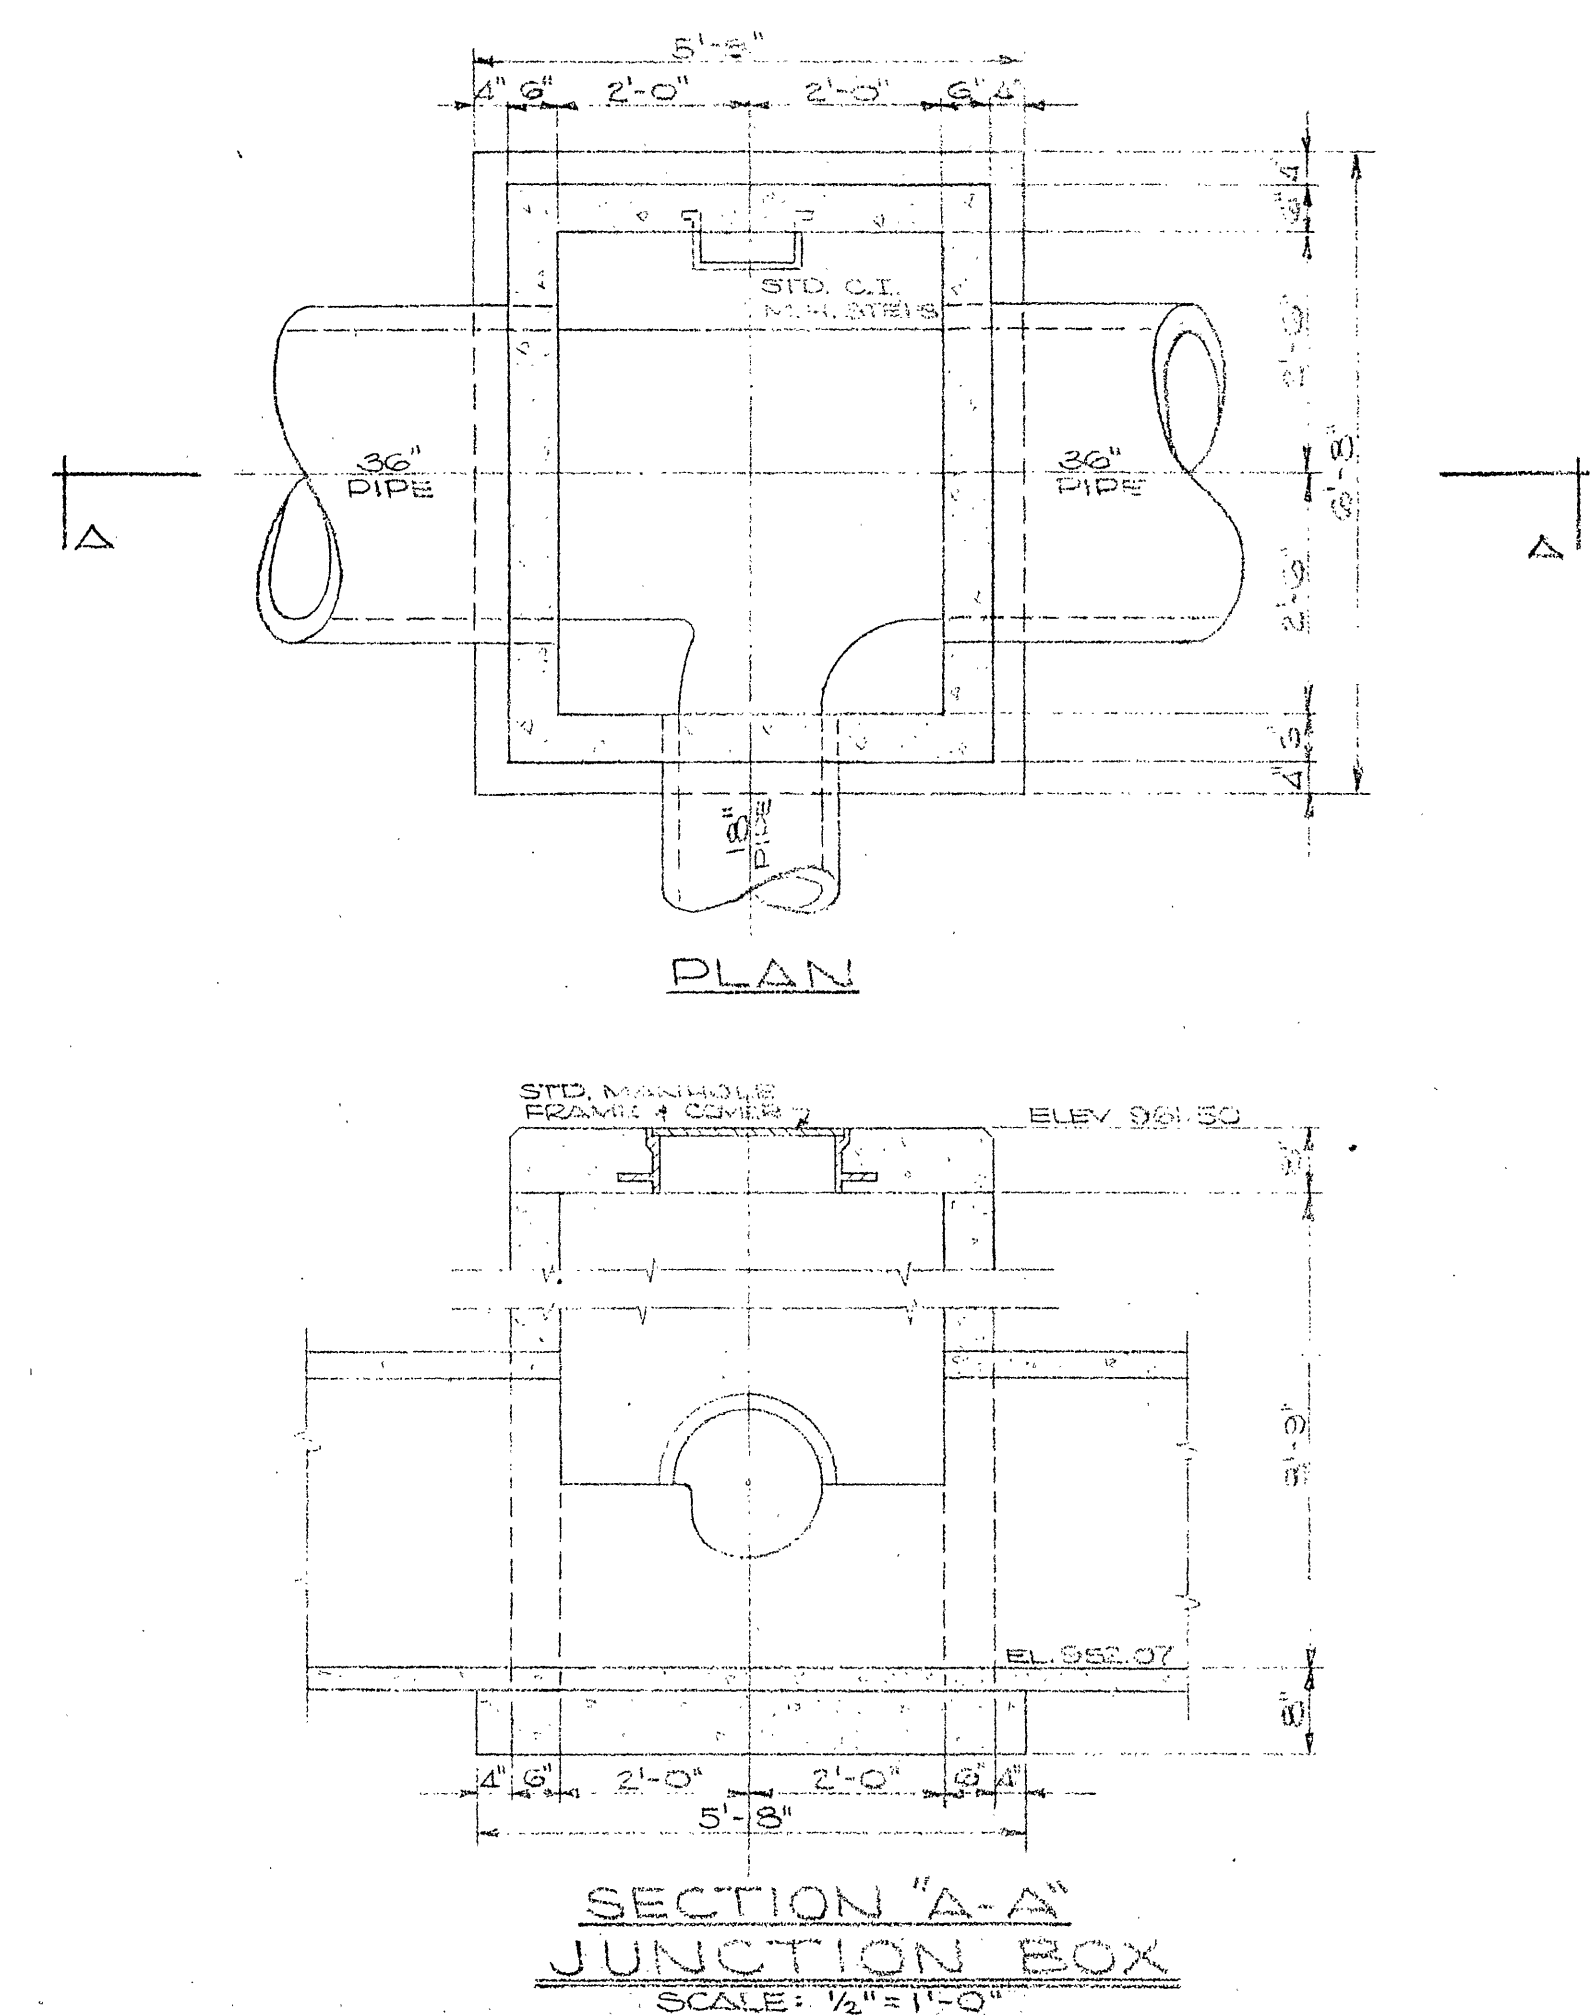


PLAN	DATE	BY	CHECKED	DATE	BY	CHECKED
NO.	12/2/64	W.C.	W.C.	12/2/64	W.C.	W.C.
NO.	12/2/64	W.C.	W.C.	12/2/64	W.C.	W.C.
NO.	12/2/64	W.C.	W.C.	12/2/64	W.C.	W.C.

PROFILE	DATE	BY	CHECKED	DATE	BY	CHECKED
NO.	12/2/64	W.C.	W.C.	12/2/64	W.C.	W.C.
NO.	12/2/64	W.C.	W.C.	12/2/64	W.C.	W.C.
NO.	12/2/64	W.C.	W.C.	12/2/64	W.C.	W.C.

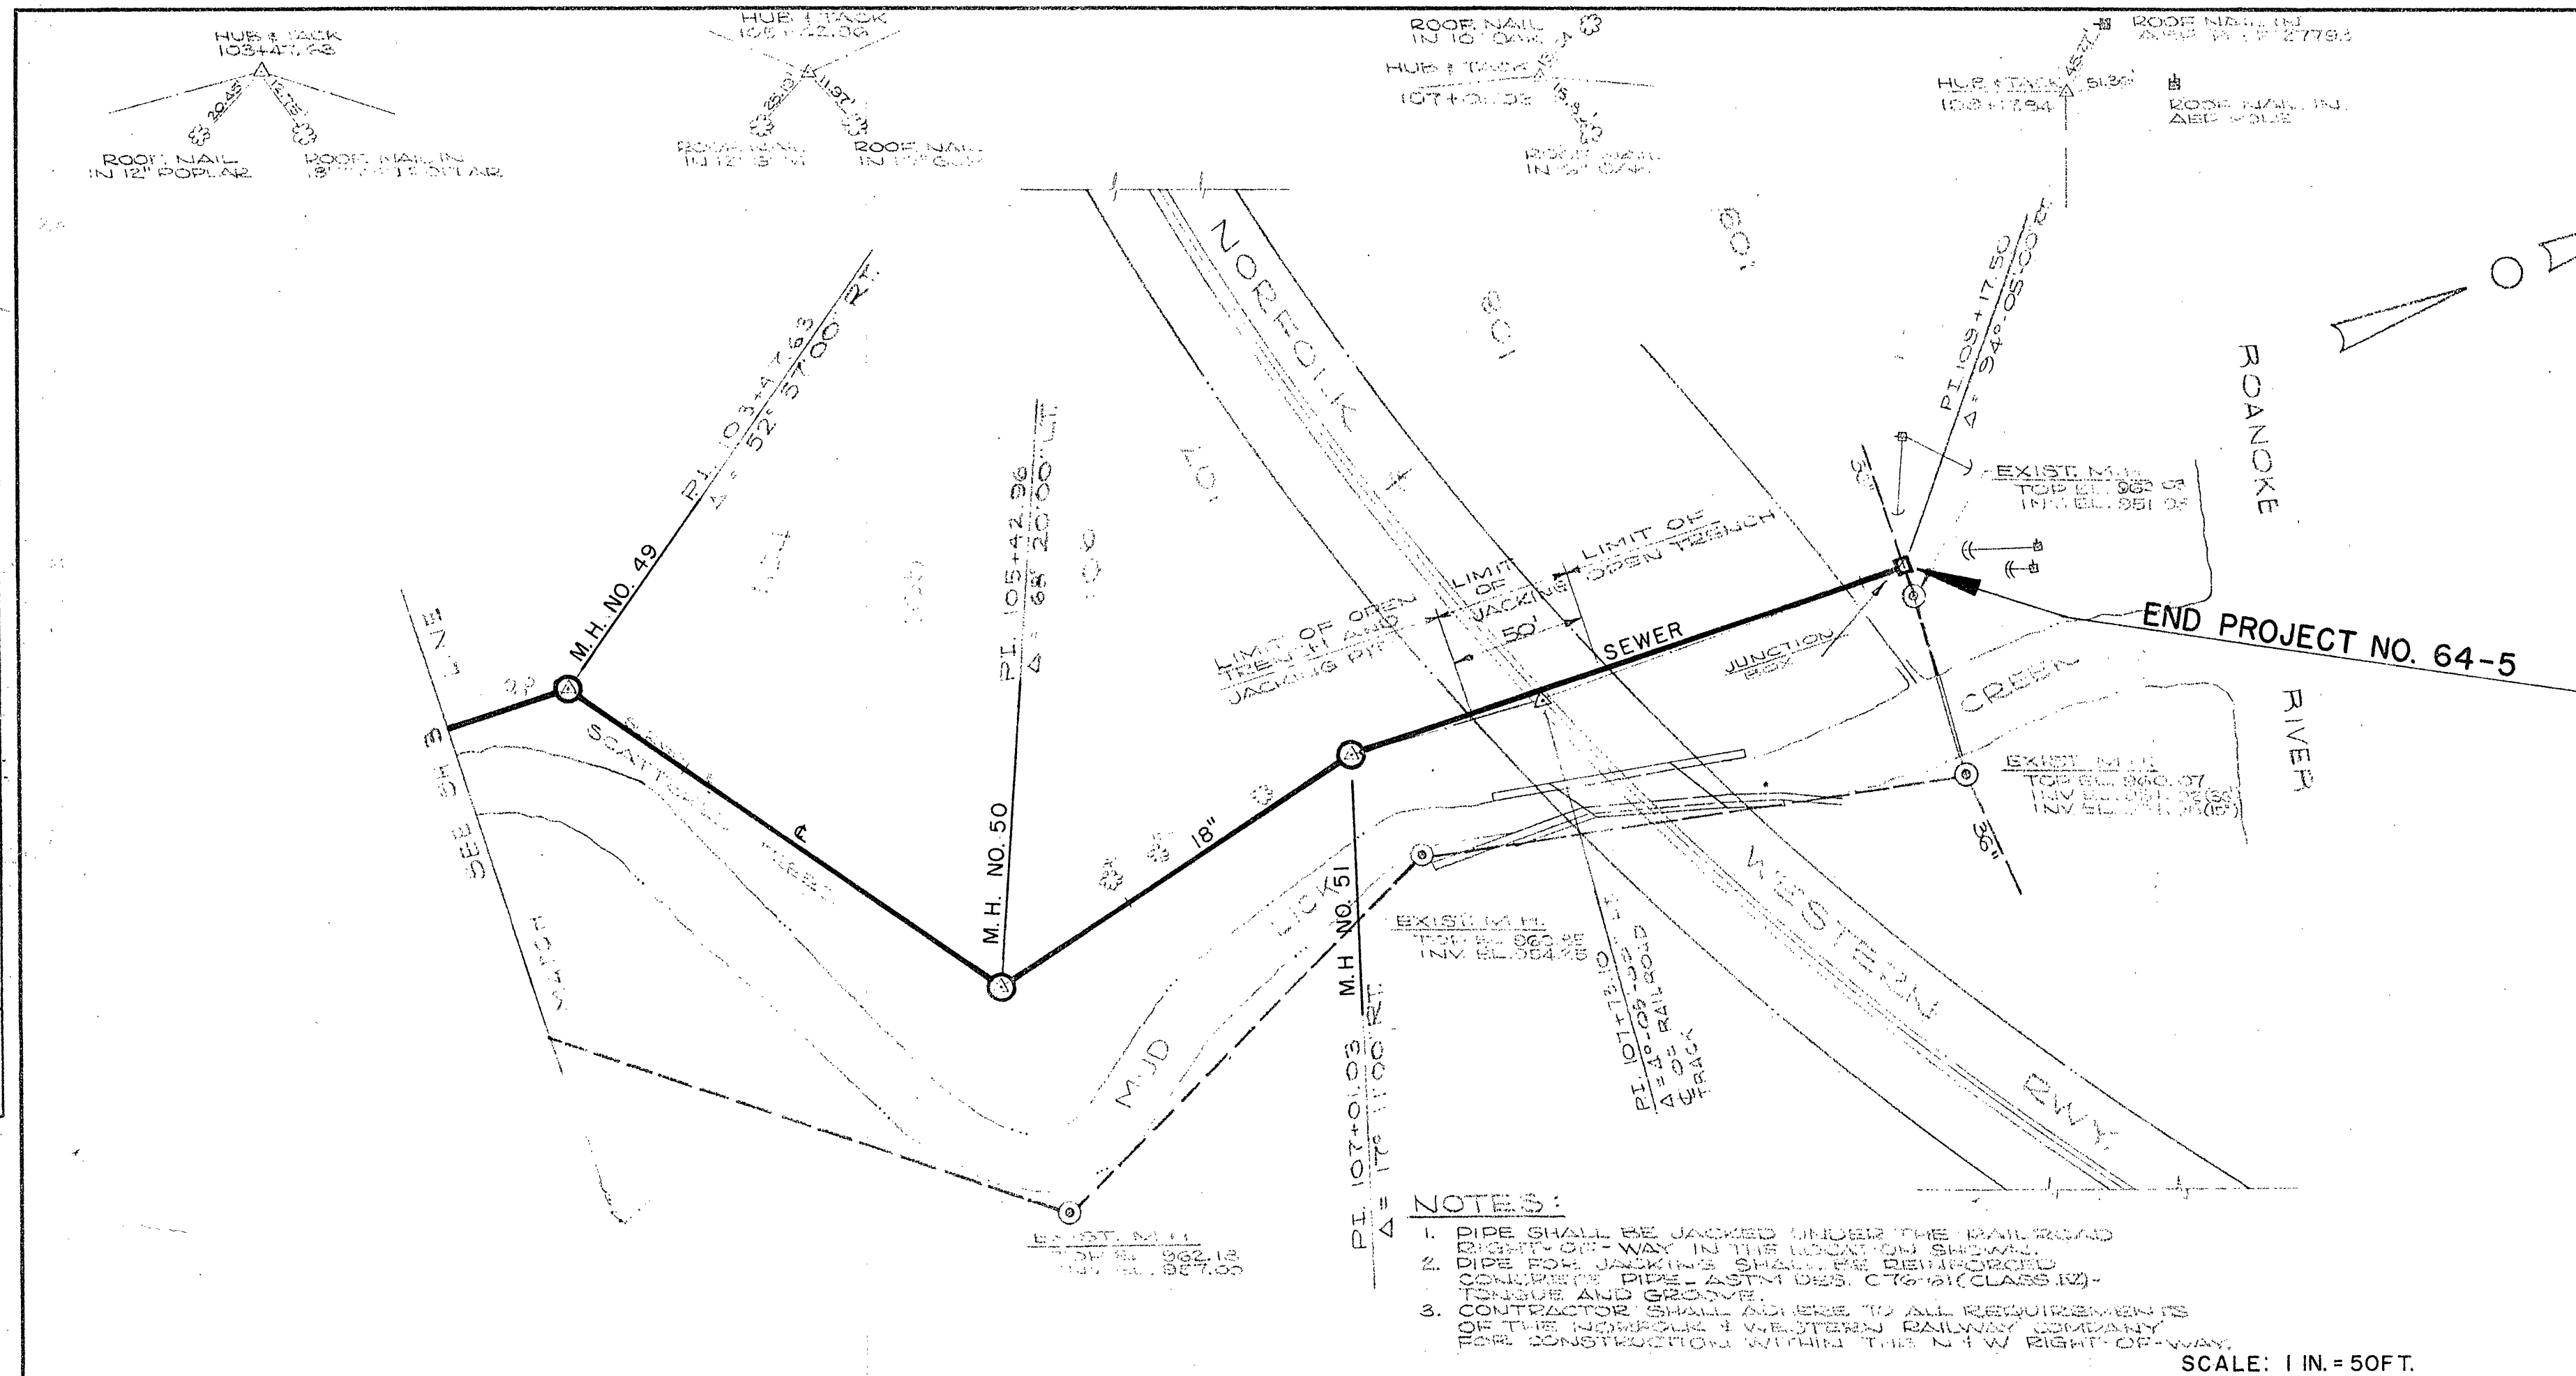

ROANOKE COUNTY SANITATION AUTHORITY ROANOKE COUNTY, VIRGINIA			
SANITARY SEWERAGE SYSTEM			
PROJECT NO. 64-5			
MUD LICK CREEK INTERCEPTOR			
STA 103+00 TO 109+75.00			
DESIGNED:	W.C.	LANDLEY AND McDONALD	SCALE: AS SHOWN
PLOTTED:	W.C.	CONSULTING ENGINEERS	DATE: NOV. 15, 1964
DRAWN:	R.E.P.	NORFOLK, VA.	SHEET: 4 OF 6
CHECKED:	W.C.		DWG. NO. 616112