

ROANOKE COUNTY
SANITATION AUTHORITY
ROANOKE COUNTY, VIRGINIA


AUTHORITY	MEMBERS
M. C. TOWNSEND	CHAIRMAN
G. D. WHITLOW	VICE-CHAIRMAN
J. B. SEIBEL	
J. C. THOMAS	
P. R. THOMSON	
J. A. BEAVERS	EXECUTIVE DIRECTOR

ROANOKE COUNTY SANITATION AUTHORITY	ROANOKE COUNTY BOARD OF SUPERVISORS
APPROVED: <i>James A. Beavers</i> JAMES A. BEAVERS, EXECUTIVE DIRECTOR	APPROVED: <i>Paul B. Matthews</i> PAUL B. MATTHEWS, EXECUTIVE OFFICER

SANITARY SEWERAGE SYSTEM

PROJECT NO. 65-1 (MUD LICK CREEK)
SERVICE AREA NOS.
14, 15 & 16
JUNE 1, 1965
(SEE CRESTWOOD PARK PLAT)

SHEET	TITLE	DRAWING SHEET	SCHEDULE TITLE
1	INDEX SHEET	12	SUNNY SIDE DRIVE INTERCEPTOR STA. 2+72 TO 15+00
2	INDEX SHEET	13	SUNNY SIDE DRIVE STA. 15+00 TO 17+61.85
3	CRESTWOOD PARK INTERCEPTOR STA. 0+00 TO 12+00		BELLE MEADE INTERCEPTOR STA. 15+00 TO 16+57.66
4	CRESTWOOD PARK INTERCEPTOR STA. 12+00 TO 16+05		EASEMENT TO LEAWOOD CIRCLE STA. 0+00 TO 3+96.68
	EASEMENT FROM RASMONT RD. TO LEDGEWOOD ST. STA. 0+00 TO 3+45		14 VIRGINIA ROUTES 687 & 613 STA. 0+00 TO 13+05.82
	EASEMENT SOUTH OF RASMONT RD. STA. 0+00 TO 4+05		15 BELLE MEADE DRIVE STA. 0+00 TO 12+65.51
5	EASEMENT ROUTE 119 TO RASMONT RD. STA. 0+00 TO 4+23.90		16 PINE ACRES INTERCEPTOR STA. 0+00 TO 5+58.96
6	EASEMENT NORTH OF RASMONT RD. STA. 0+00 TO 14+90.55		17 PINE ACRES LANE STA. 0+00 TO 10+16.33
7	RASMONT ROAD STA. 0+00 TO 11+60.39		18 VIRGINIA ROUTE 613 STA. 0+00 TO 9+96.49
8	BELLE MEADE INTERCEPTOR STA. 0+00 TO 15+00.87		19 EASEMENT NORTH OF INGLESIDE DRIVE STA. 0+00 TO 12+17.72
9	TOPPING HILL DRIVE STA. 0+00 TO 6+31		20 DETAILS
10	BALSAM DRIVE STA. 0+00 TO 9+96.53		
11	BELLE MEADE DRIVE STA. 0+25 TO 5+15.67		
	SHADY SIDE DRIVE STA. 0+00 TO 7+85.55		

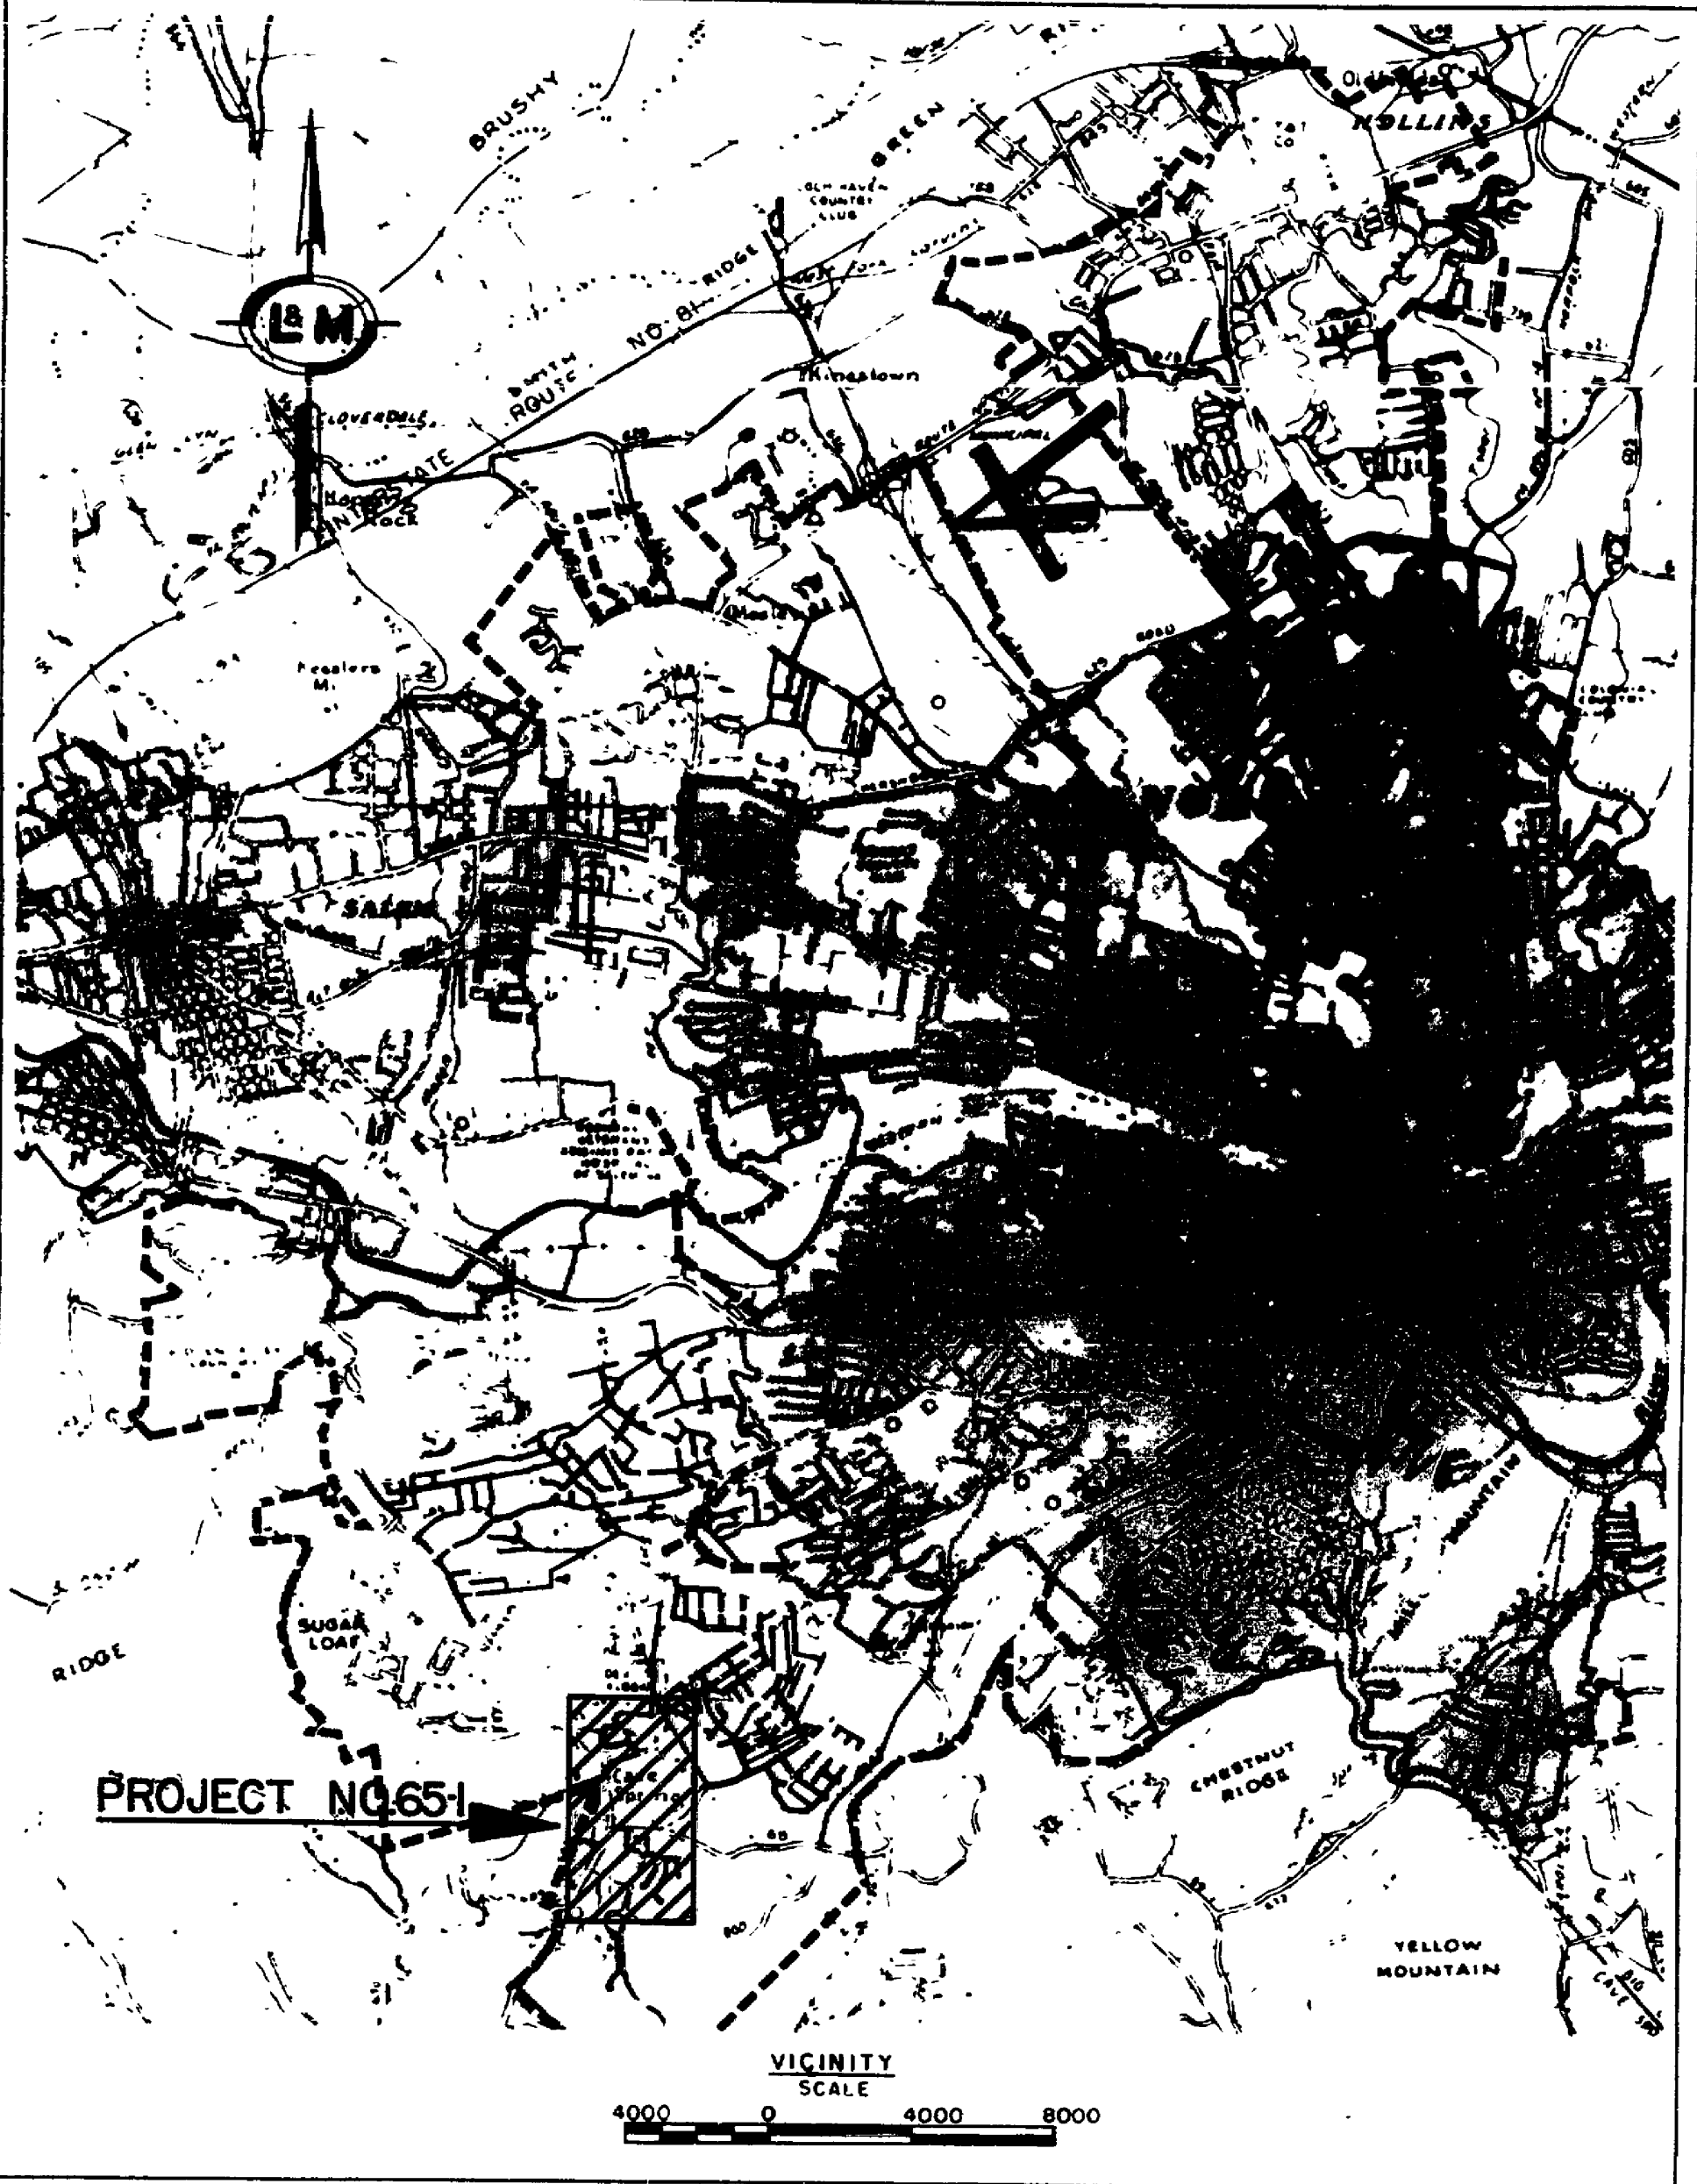

SUMMARY OF QUANTITIES			
ITEM	DESCRIPTION	QUANTITY	UNIT
1 THRU 7	8" SANITARY SEWER, IN PLACE	17,569	L.F.
8	8" C.I. SANITARY SEWER, IN PLACE	668	L.F.
9	4" SANITARY SEWER, IN PLACE	2,582	L.F.
10	STANDARD WYE BRANCHES FOR 8" SEWER, IN PLACE	153	EACH
11 THRU 15	STANDARD MANHOLE, TYPE A, IN PLACE	80	EACH
16 THRU 18	DROP MANHOLE, TYPE B, IN PLACE	4	EACH
19	STANDARD CLEANOUT, IN PLACE	20	EACH

LEGEND	
[Symbol]	CITY OF ROANOKE
[Symbol]	TOWNS OF SALEM AND VINTON
[Symbol]	JURISDICTIONAL BOUNDARIES
[Symbol]	PROJECT AREA
[Symbol]	SURVEY BASE LINE
[Symbol]	PROPERTY LINE OR RIGHT OF WAY LINE
[Symbol]	CENTER LINE OF ROAD
[Symbol]	EDGE OF PAVEMENT
[Symbol]	EXISTING SANITARY SEWER
[Symbol]	PROPOSED SANITARY SEWER
[Symbol]	EXISTING MANHOLE
[Symbol]	PROPOSED MANHOLE
[Symbol]	PROPOSED CLEANOUT
[Symbol]	PROPOSED METERING STATION
[Symbol]	WATER MAIN
[Symbol]	GAS LINE
[Symbol]	ELECTRIC CABLE OR CONDUIT
[Symbol]	TELEPHONE CABLE OR CONDUIT
[Symbol]	RAILROAD TRACKS
[Symbol]	DITCH
[Symbol]	STREAM
[Symbol]	FENCE
[Symbol]	FIRE HYDRANT
[Symbol]	POWER POLE
[Symbol]	TELEPHONE POLE AND GUY WIRE
[Symbol]	VALVE VAULT
[Symbol]	WATER METER
[Symbol]	TREE
[Symbol]	SHRUB
[Symbol]	HEDGE
[Symbol]	ROCK OR STONE WALL
[Symbol]	EXISTING GROUND

LANGLEY, McDONALD & OVERMAN
CONSULTING ENGINEERS
NORFOLK, VIRGINIA
APPROVED: *William C. Overman*

SI-0473 2072