


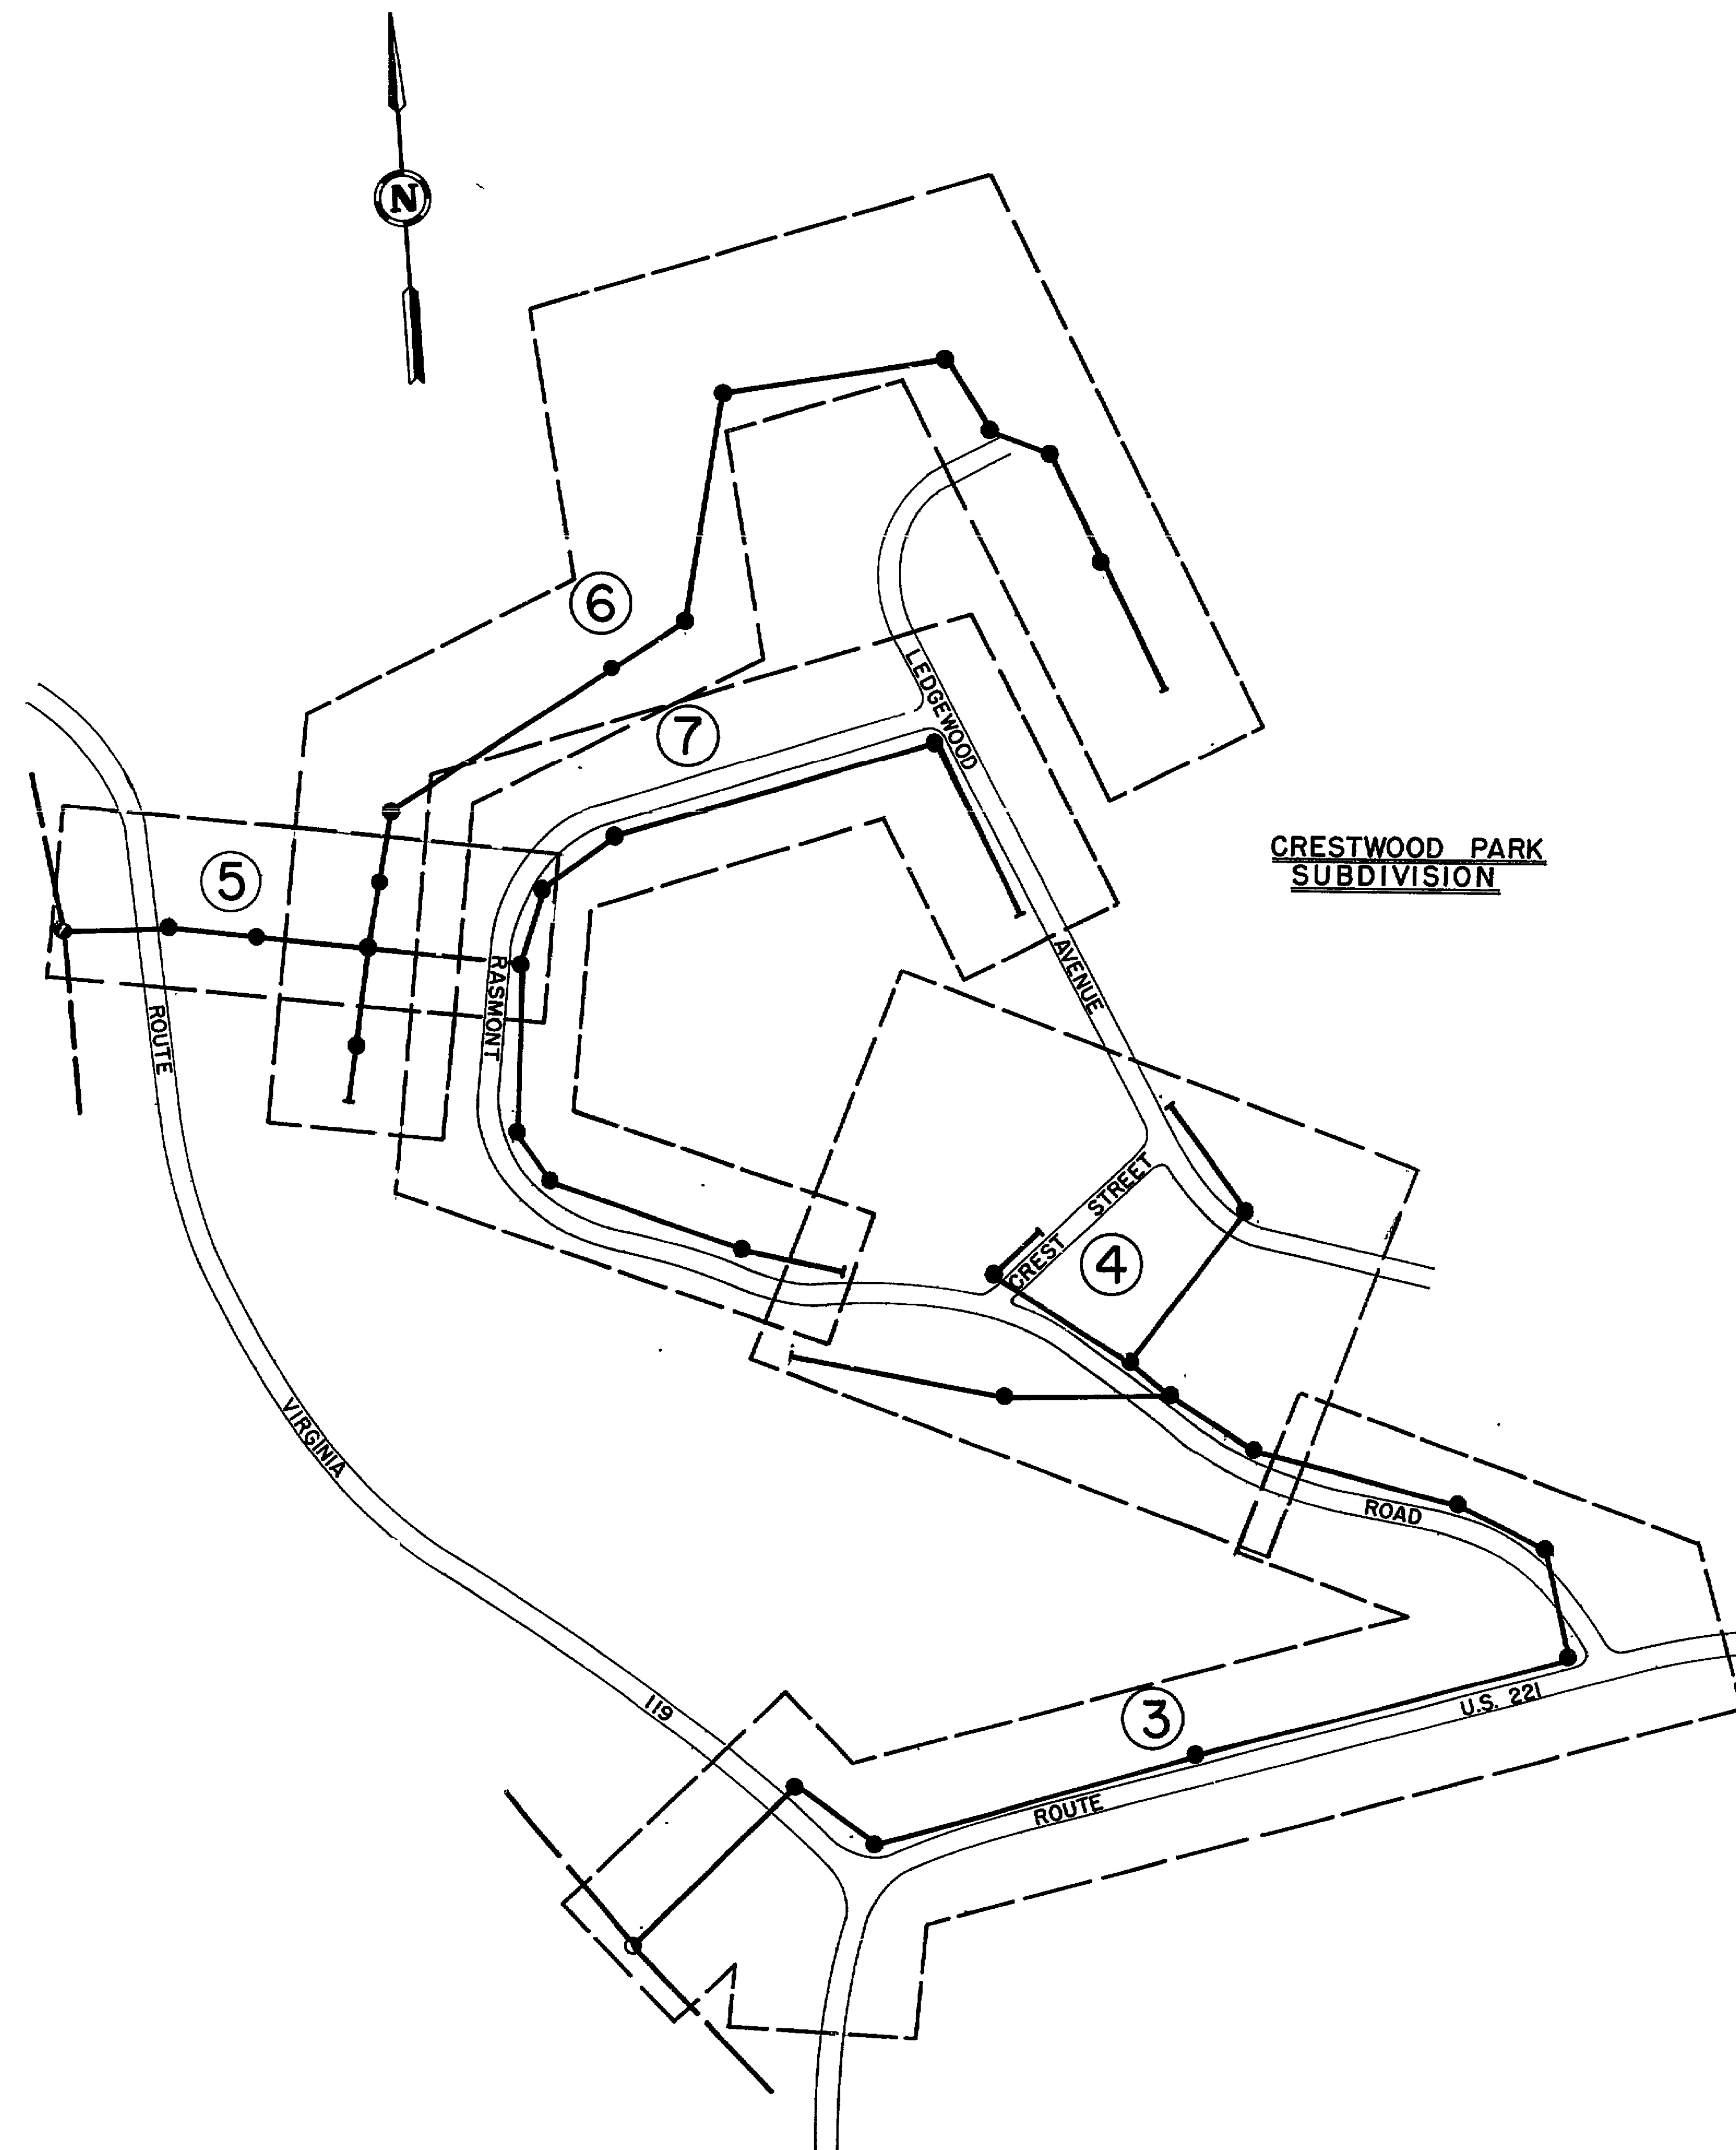


GENERAL NOTES

1. SEWER PIPE SHALL BE EXTRA STRENGTH PIPE UNLESS SHOWN OTHERWISE.
2. EXISTING GROUND SHOWN ON PROFILE IS AT CENTERLINE OF SEWER EXCEPT WHERE SHOWN OTHERWISE.
3. GAS, WATER, AND OTHER UTILITIES ARE SHOWN ACCORDING TO THE BEST INFORMATION AVAILABLE, BUT IT IS NOT WARRANTED THAT THE LOCATIONS SHOWN ARE EXACT, NOR THAT ALL UTILITIES ARE SHOWN. FOR ADDITIONAL INFORMATION ON THE LOCATION OF UTILITIES THE CONTRACTOR SHOULD CONSULT THE OWNERS OF UTILITIES IN THE PROJECT AREA.
4. VERTICAL CONTROL IS BASED ON U.S.C. & G.S. MEAN SEA LEVEL DATUM.
5. ALL MANHOLES SHALL BE CONSTRUCTED OF THE SAME MATERIAL.

LEGEND

- PROPOSED SANITARY SEWER.
- - - EXISTING SANITARY SEWER.
- PROPOSED MANHOLE
- EXISTING MANHOLE
- PROPOSED CLEANOUT
- 5 SHEET AND NUMBER

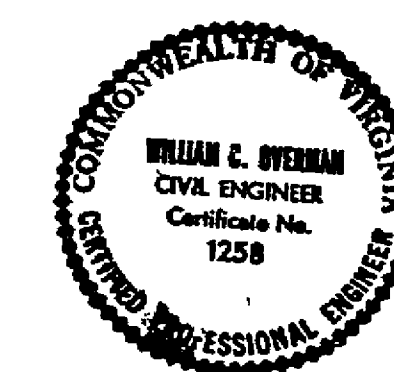

ROANOKE COUNTY SANITATION AUTHORITY ROANOKE COUNTY, VIRGINIA		
SANITARY SEWERAGE SYSTEM		
PROJECT NO. 65-1		
INDEX SHEET		
DESIGNED: W.E.C.	LANGLEY, McDONALD AND OVERMAN	SCALE: 1 IN. = 100 FT.
PLOTTED: G.E.R.	CONSULTING ENGINEERS	DATE: JUNE 1, 1965
DRAWN: G.E.R.	NORFOLK, VIRGINIA	SHEET 1 OF 20
CHECKED: W.C.O.		DWG. NO. 6161208A

SI-0479

2073

